

GRADE REQUIRMENTS PER PROJECT SPECIFICATIONS

PREMIUM GRADE ITEMS:

1.

PLASTIC LAMINATE CABINETS

2.

PLASTIC LAMINATE COUNTERTOPS

3.

QUARTZ COUNTERTOPS

4.

SOLID SURFACE COUNTERTOPS

5.

PLASTIC LAMINATE WALL PANELS

ARCHITECT

JAMES R. CHILDERS ARCHITECT, INC.

45 SOUTH 4TH STREET

FORT SMITH, AR 72901

T: 479-783-2480

F: 479-783-4844

CONTACT:

GENERAL CONTRACTOR

FLINTCO, LLC

1624 WEST 21ST STREET

TULSA, OK 74107

T: 918-587-8451

F: 918-582-7506

CONTACT: CE'ALM KILPATRICK EMAIL: SIM.KILPATRICK@FLINTCO.COM

MANUFACTURER

INSTALLER

CHEROKEE NATION OUTPATIENT HEALTH CENTER - TAHLEQUAH

LEVEL 02 - SECTOR 01

19600 EAST ROSE STREET

TAHLEQUAH, OK 74494

CERTIFIED

ARCHITECTURAL
WOODWORK
INSTITUTE

QUALITY WOODWORK

QCP PROJECT #

GENERAL NOTES:

* PLUMBING & ELECTRICAL FIXTURES SUPPLIED & INSTALLED BY OTHERS.

* ALL PLUMBING & ELECTRICAL CONNECTIONS SHALL BE BY THE RESPECTIVE CONTRACTOR.

* SCHEDULED BASE, OTHER THEN P'LAM, TO BE SUPPLIED & INSTALLED BY OTHERS.

* ALL DIMENSIONS TO BE VERIFIED IN FIELD PRIOR TO FABRICATION.

* INDICATE CLEARANCES FOR APPLIANCES DIRECTLY ON DRAWINGS.

*CABINET SHELVES: FOR SPANS UP TO 32": $\frac{3}{4}$ "
FOR SPANS UP TO 42": 1"

THESE SUBMITTED SHOP DRAWINGS ARE OUR INTERPRETATION OF THE ARCHITECTURAL PLANS, SPECIFICATIONS, AND/OR ADDENDUM'S AND ARE FOR REVIEW AND APPROVAL.

THE ARCHITECT AND GENERAL CONTRACTOR ARE TO NOTE ANY CHANGES OR MODIFICATIONS ON THIS SET OF DRAWINGS IN ORDER TO MAKE SINGLE, FINAL, AS-BUILT CONSTRUCTION DOCUMENT FOR THE PROJECT. GENERAL CONTRACTOR IS TO COORDINATE ALL TRADES AFFECTED BY APPROVED SHOP DRAWINGS. THIS SET OF DRAWINGS SHALL SERVE ALL MEMBERS OF THE CONSTRUCTION TEAM AS TO ANY CHANGES UP TO THE APPROVAL DATE STAMPED. CRAWSON CORPORATION WILL NOT BE RESPONSIBLE FOR ANY DEVIATION FROM THE APPROVED DRAWINGS OR FOR ANY ERRORS OCCURING THROUGH THE USE OF OR NON-USE OF APPROVED DRAWINGS FOR OTHER TRADES.








IF REQUIRED, DIMENSIONS WILL BE 'SIGNED-OFF' ON SHOP DRAWINGS IN WRITING BY THE GENERAL CONTRACTOR. THE GENERAL CONTRACTOR WILL BE RESPONSIBLE FOR THOSE 'SIGNED-OFF' DIMENSIONS. ALL DIMENSIONS MUST BE FIELD VERIFIED OR 'SIGNED-OFF' BEFORE THE START OF FABRICATION. TRADES NOT HOLDING TO THE 'SIGNED-OFF' DIMENSIONS WILL BE RESPONSIBLE FOR ALL COSTS ASSOCIATED WITH REWORKS, REINSTALL, ECT.

VERIFICATION OF COMPLIANCE WITH ALL A.D.A. REQUIRMENTS IS THE RESPONSIBILITY OF THE OWNER/ARCHITECT.

STANDARD ABBREVIATIONS

ABBREVIATION	DESCRIPTION
P'LAM	PLASTIC LAMINATE
CTOP	COUNTERTOP
PB	PARTICLE BOARD
VCP	VENEER CORE PLYWOOD
MDF	MEDIUM DENSITY FIBERBOARD
INT	INTERIOR
EXP	EXPOSED
FE	FINISHED END

HATCH LEGEND

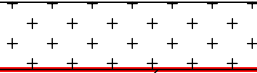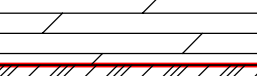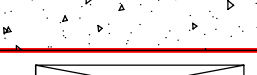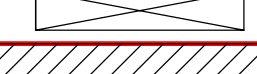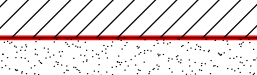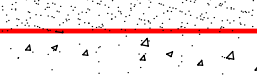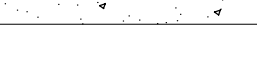HATCH	DESCRIPTION
	PARTICLE BOARD
	VENEER CORE PLYWOOD
	MEDIUM DENSITY FIBERBOARD
	SOLID SURFACES
	HIDDEN BLOCKING
	WALLS BY OTHERS
	EPOXY
	STONE

DATE:

REVISIONS:

PROJECT NAME & LOCATION:

CHEROKEE NATION OUTPATIENT
HEALTH CENTER - TAHLEQUAH
TAHLEQUAH, OK

PAGE
TITLE:

COVER PAGE

PROJECT
NUMBER:

2119

LEVEL/
SECTOR:

LEVEL 02 - SECTOR 01

PAGE NUMBER:

COVER

DRAWING
BY:

M.G.

REV
BY:

J.K.

DRAWING
DATE:

12-10-17

INDEX OF DRAWINGS	
PAGE	DESCRIPTION
COVER	COVER PAGE
INDEX	DRAWING INDEX
SPECS	MATERIAL SPECS
KP-1.0	KEY PLAN: LEVEL 02 - SECTOR 01
1.0	TYP. PUBLIC TOILET PLANS, ELEVATIONS & SECTION
2.0	ELEVATOR LOBBY PLAN, ELEVATION & SECTIONS
3.0	CHECK-IN/OUT 02-20-02 PLAN, ELEVATIONS & ISOMETRIC VIEW
3.1	CHECK-IN/OUT 02-20-02 ELEVATIONS & SECTIONS
4.0	WORK ROOM 02-20-04 PLAN, ELEVATION & SECTION
5.0	TYP. VITALS PLAN, ELEVATION & SECTION
6.0	TYP. EXAM ROOM PLAN, ELEVATION & SECTIONS
7.0	STAFF LOUNGE 02-20-36 PLAN, ELEVATION & SECTIONS
8.0	SOILED 02-20-40 PLAN, ELEVATION & SECTIONS
9.0	TYP. STORAGE PLAN, ELEVATION & SECTION
10.0	LAB 02-21-08 PLAN, ELEVATION & SECTIONS
11.0	TYP. STORAGE PLAN, ELEVATION & SECTION
12.0	TYP. PROCEDURE PLAN, ELEVATION & SECTIONS
12.1	TYP PROCEDURE SECTION
13.0	CHECK-IN/OUT 02-22-02 PLAN, ELEVATIONS & ISOMETRIC VIEW
13.1	CHECK-IN/OUT 02-22-02 ELEVATIONS & SECTIONS
14.0	REGISTRATION 02-22-04 PLAN & ELEVATION
14.1	REGISTRATION 02-22-04 ELEVATIONS & SECTIONS
15.0	EEG WORK 02-23-32 PLAN, ELEVATION & SECTIONS
15.1	EEG WORK 02-23-32 SECTION

CHEROKEE NATION OUTPATIENT HEALTH CENTER - TAHLEQUAH
TAHLEQUAH, OK

PANEL CORE TYPE & THICKNESS

- 1. 3/4" MDF, FINISHED 2 SIDES - CABINET SIDES, TOP & BOTTOM
- 2. 1/4" MDF, FINISHED 1 SIDE - CABINET BACK
- 3. 1 1/4" EXTERIOR GRADE MDF W/ V32 BACKER - COUNTERTOP
- 4. 1 1/4" EXTERIOR GRADE MDF WRAPPED W/ 14 GAUGE STAINLESS STEEL
- 5. 3/4" EXTERIOR GRADE MDF - SUB TOPS @ SOLID SURFACE
- 6. 3/4" BALTIC BIRCH PLYWOOD, FINISHED 2 SIDES - ADJ. SHELVES (FOR SPANS UP TO 32")
- 7. 1" BALTIC BIRCH PLYWOOD, FINISHED 2 SIDES - ADJ. SHELVES (FOR SPANS UP TO 42")
- 8. 1/4" BALTIC BIRCH PLYWOOD, FINISHES 2 SIDES - DRAWER BOX BOTTOM
- 9. 3/4" BALTIC BIRCH PLYWOOD, FINISHED 2 SIDES - DRAWER BOX FRONT, SIDES & BACK
- 10. CLARIDGE - FABRICORK, 1/2" THK.

LAMINATE LIST WITH GRADE:

- 1. WILSONART #7971K-12 UPTOWN WALNUT, SOFT GRAIN FINISH, GRADE: HGS, .048 THICKNESS
- 2. WILSONART #4588K-07 KALAHARI TOPAZ, TEXTURED GLOSS FINISH, GRADE: HGS, .048 THICKNESS

QUARTZ LIST:

- 1. CAESARSTONE - CLASSICO COLLECTION - COLOR T.B.D., 1 1/4" THICK
- 2. CAESARSTONE - CLASSICO COLLECTION - COLOR T.B.D., 1 1/4" THICK

SOLID SURFACE LIST:

- 1. WILSONART #9202CS SEA STONE, 1/2" THK.
- 2. WILSONART #9063GG CAPERS, 1/2" THK.

FABRIC LIST:

- 1. CARNEGIE XOREL, PATTERN: STRIE, #6423-820

ADHESIVE REQUIRMENTS:

- 1. FRANKLIN INTERNATIONAL: TITEBOND ORIGINAL WOOD GLUE - WOOD JOINTS
- 2. WILSONART #950 RED SPRAY GLUE - PLASTIC LAMINATE

HARDWARE LIST WITH MANUFACTURES SPECIFICATIONS SHEET:

- 1. HINGES: GRASS 3000 SERIES #3803 120°, SELF CLOSING
- 2. DRAWER SLIDES: ACCURIDE #7434, FULL EXTENSION
- 3. SHELF PINS: HAFELE #282.11.710, NICKLE PLATED STEEL FINISH
- 4. PULLS: EPCO HARDWARE #MC402-4-SS, 4" WIRE PULL, STAINLESS STEEL FINISH
- 5. KEKU CLIP: HAFELE #262.49.310, BLACK FINISH (REMOVABLE PANELS @ SINK)
- 6. KEKU CLIP: HAFELE #262.50.715, BLACK FINISH (SOFFIT FACE PANEL)
- 7. COUNTERTOP SUPPORT BRACKET: RAKKS #EH-1818FM

HARDWARE CONTINUED:

- 8. COUNTERTOP SUPPORT BRACKET: RAKKS #EH-1824
- 9. COUNTERTOP SUPPORT BRACKET: RAKKS #EH-1212
- 10. COUNTERTOP SUPPORT BRACKET: RAKKS #EH-1818
- 11. GROMMETS: DOUG MOCKETT SG SERIES, 2" DIA., BLACK FINISH
- 12. DOOR LOCKS: K & V #984, NICKEL FINISH
- 13. DRAWER LOCKS: K & V #986, NICKEL FINISH
- 14. Z-CLIPS: MONARCH METAL FABRICATION #MF375
- 15. PUSH LATCH: HAFELE #245.61.730, WHITE PLASTIC


CASEWORK:

- 1. EXPOSED SURFACE: PLASTIC LAMINATE
 - A. HORIZONTAL SURFACES OTHER THAN TOPS: GRADE HGP, .038" THICK
- A. DOORS & VERTICAL SURFACES: GRADE VGS, .028" THICK
- B. EDGES: PVC EDGE BANDING, .012 THICK, MATCHING LAMINATE COLOR, PATTERN & FINISH
- 2. SEMI EXPOSED SURFACE: PLASTIC LAMINATE
 - A. SURFACES OTHER THAN DRAWER BODIES: GRADE CLS, .020" THICK
 - B. EDGES: PVC EDGE BANDING, .038 THICK, MATCHING LAMINATE COLOR, PATTERN & FINISH
 - C. DRAWER SIDES, BACKS & SUB-FRONT: 3/4" BALTIC BIRCH PLYWOOD
 - D. DRAWER BOTTOMS: 1/4" BALTIC BIRCH PLYWOOD
 - E. DRAWER BOX CONSTRUCTION: GLUED & DOWELED


3. CONCEALED SURFACE:

- A. 3/4" PLYWOOD


	DATE:	REVISIONS:	PROJECT NAME & LOCATION: CHEROKEE NATION OUTPATIENT HEALTH CENTER - TAHLEQUAH TAHLEQUAH, OK	PAGE TITLE: MATERIAL SPECS			
				PROJECT NUMBER: 2119		LEVEL/SECTOR: LEVEL 02 - SECTOR 01	PAGE NUMBER:
				DRAWING BY: M.G.	REV BY: J.K.	DRAWING DATE: 12-10-17	SPECS

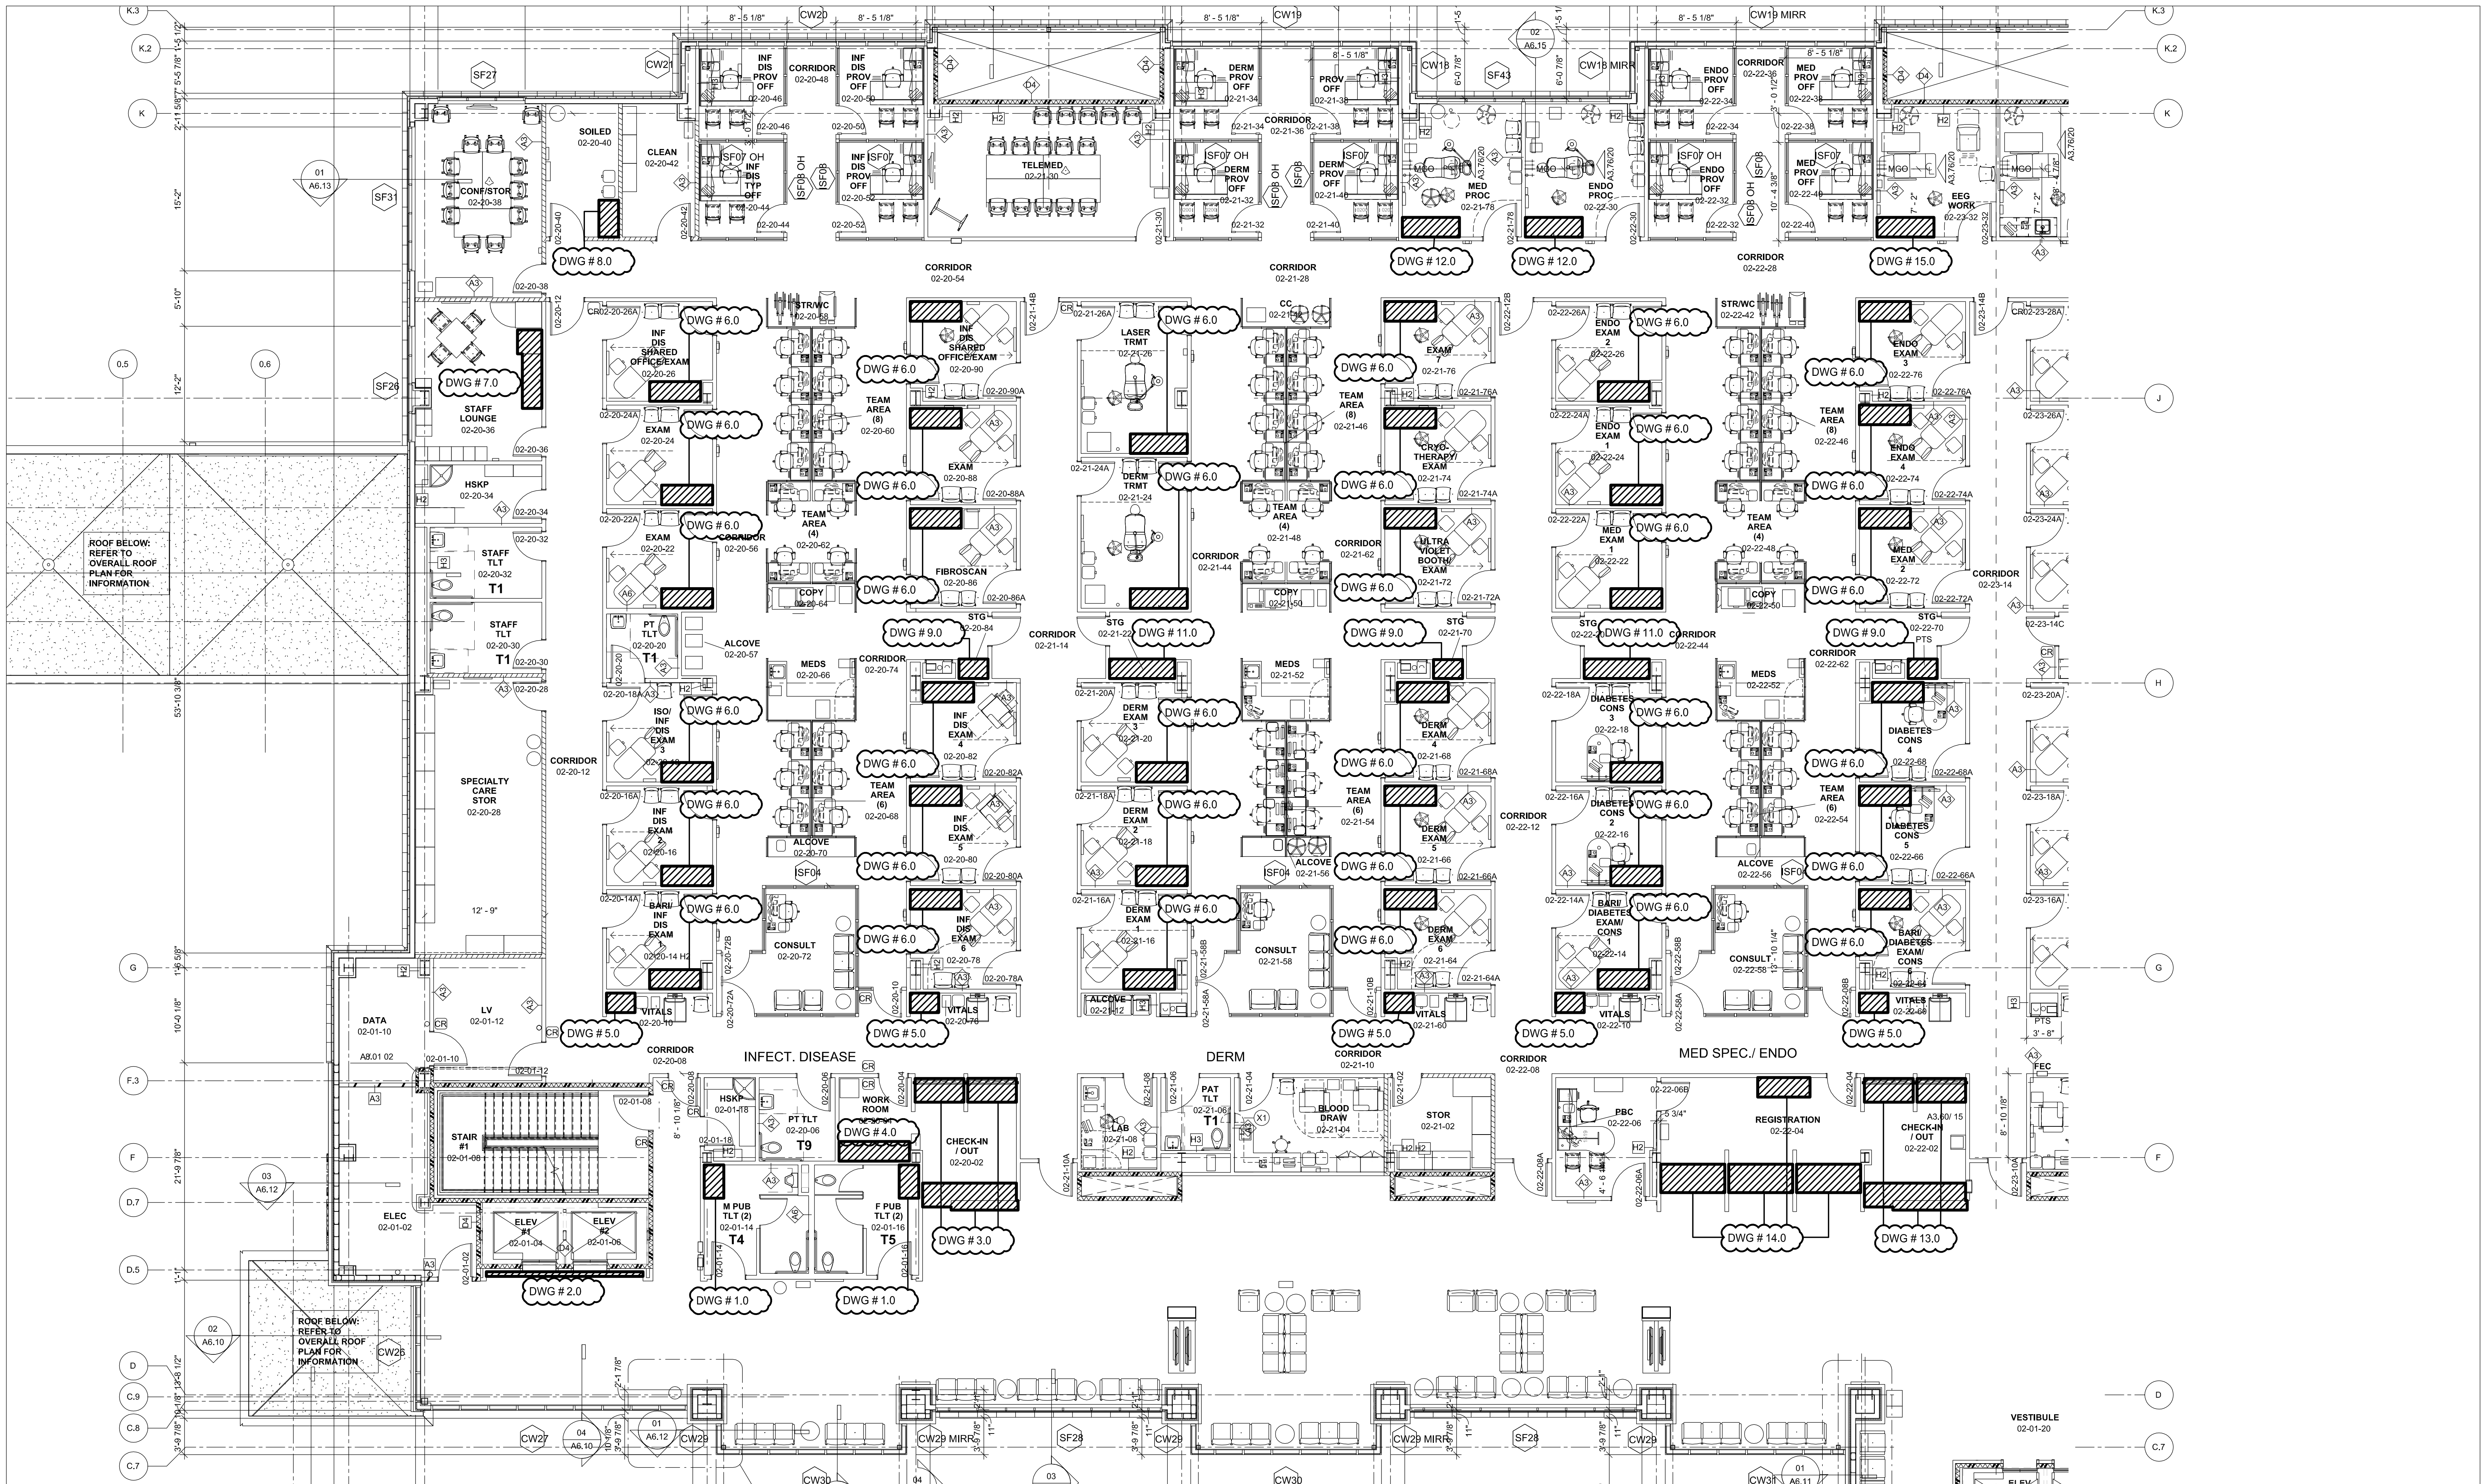


	DATE:	REVISIONS:	PROJECT NAME & LOCATION: CHEROKEE NATION OUTPATIENT HEALTH CENTER - TAHLEQUAH TAHLEQUAH, OK	PAGE TITLE: KEY PLAN: LEVEL 02 - SECTOR 01		
				PROJECT NUMBER: 2119	LEVEL/SECTOR: LEVEL 02 - SECTOR 01	PAGE NUMBER: KP-1.0
					DRAWING BY: M.G.	
				DRAWING DATE: 12-10-17		

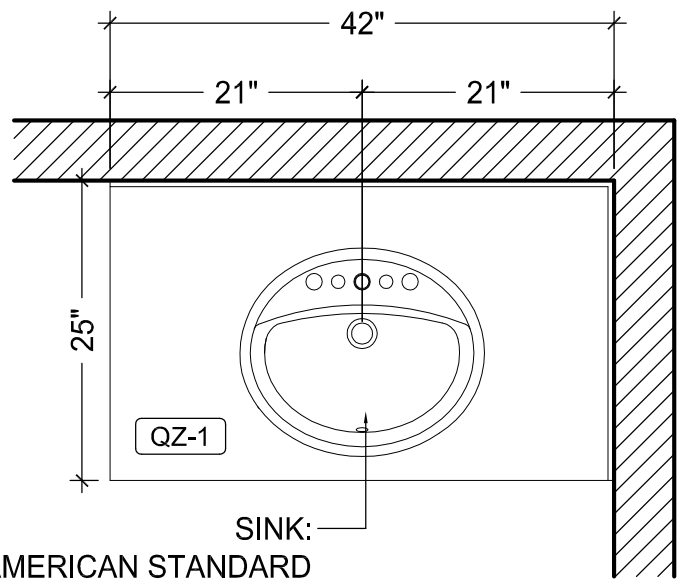


4 PLAN: MEN'S PUBLIC TOILET 02-01-14
SCALE: 3/4" = 1'-0"
REF: A2.21 & P0.03

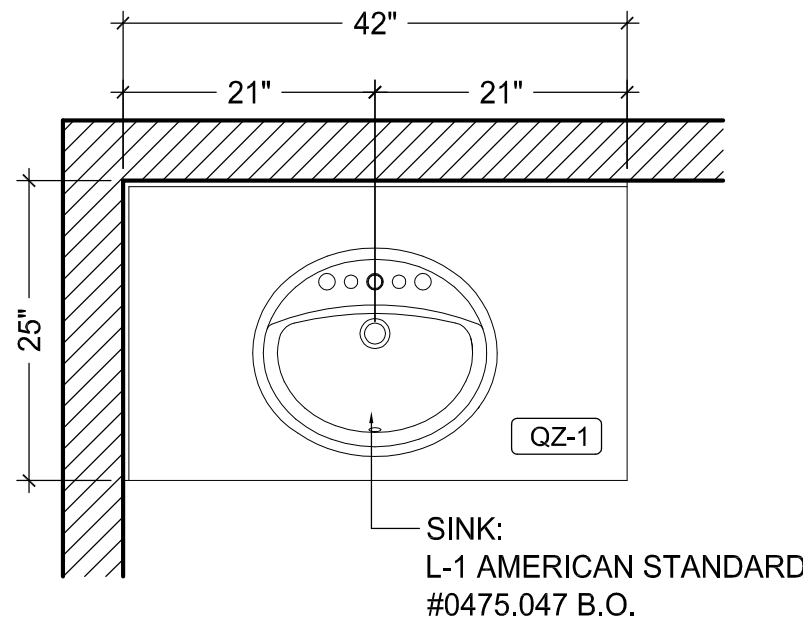


5 PLAN: WOMEN'S PUBLIC TOILET 02-01-16
SCALE: 3/4" = 1'-0"
REF: A2.21 & P0.03

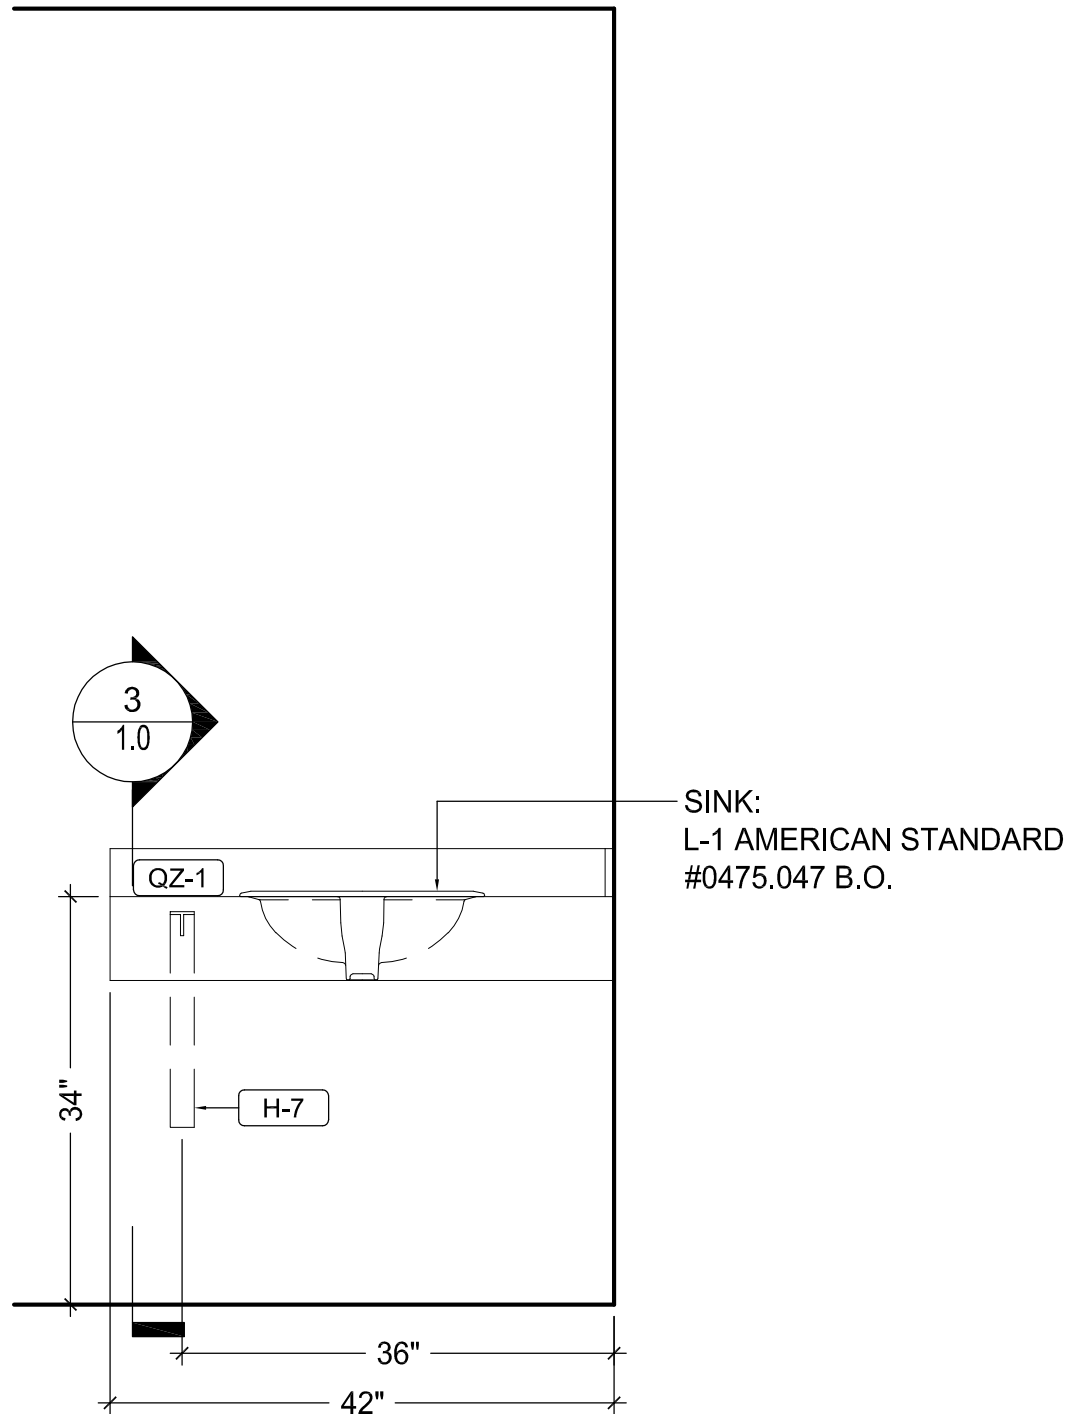

1 ELEVATION: MEN'S PUBLIC TOILET 02-01-14
SCALE: 3/4" = 1'-0"
REF: 16/A3.70 & P0.03

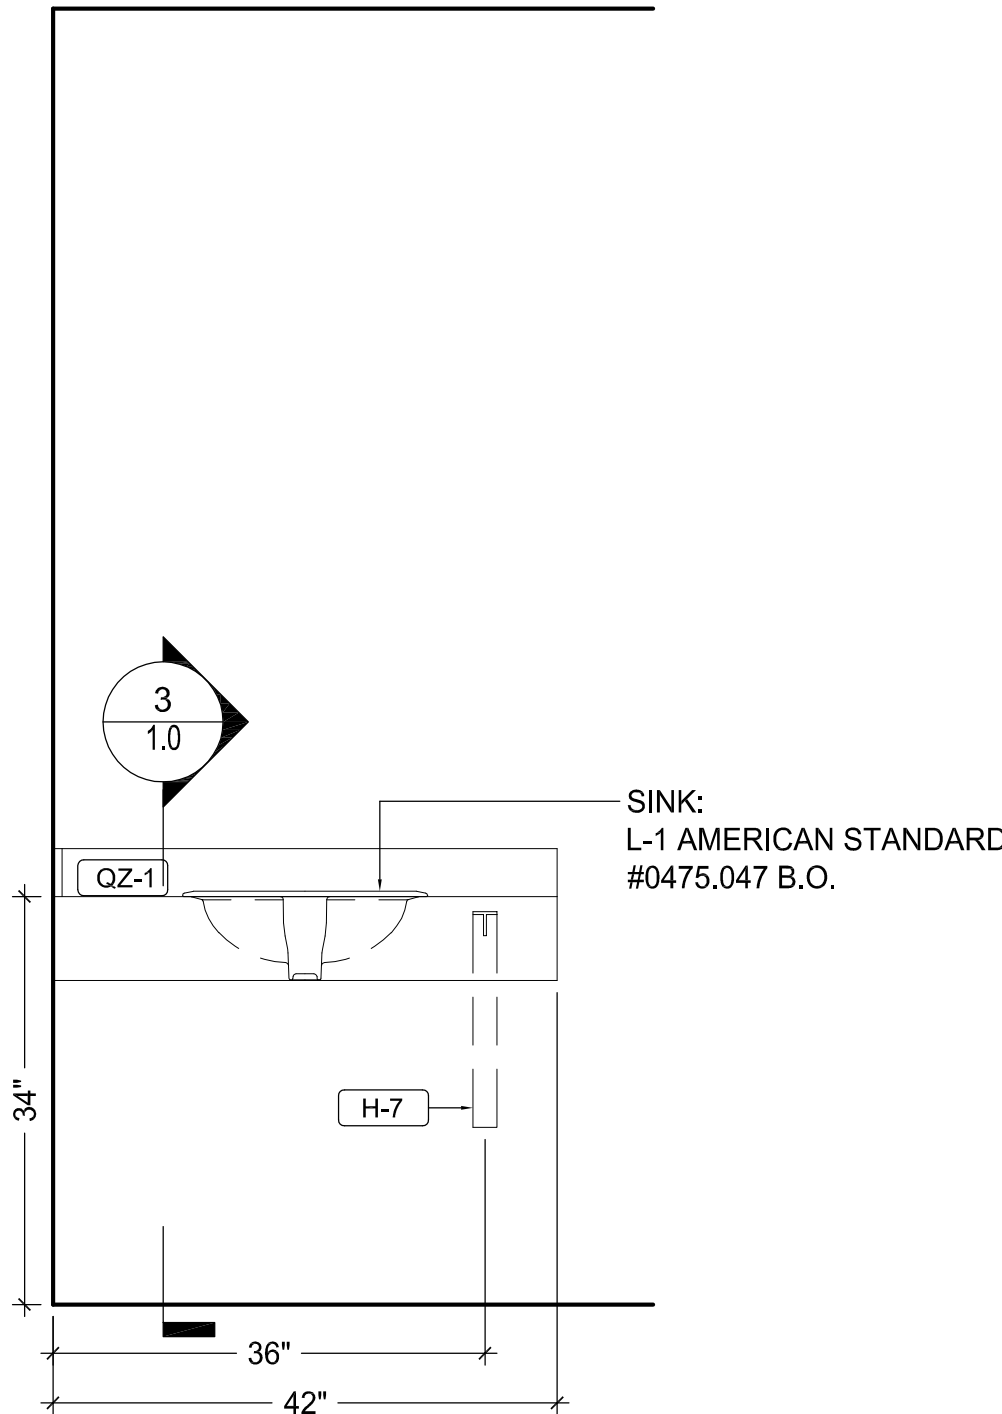

2 ELEVATION: WOMEN'S PUBLIC TOILET 02-01-16
SCALE: 3/4" = 1'-0"
REF: 16/A3.70 & P0.03

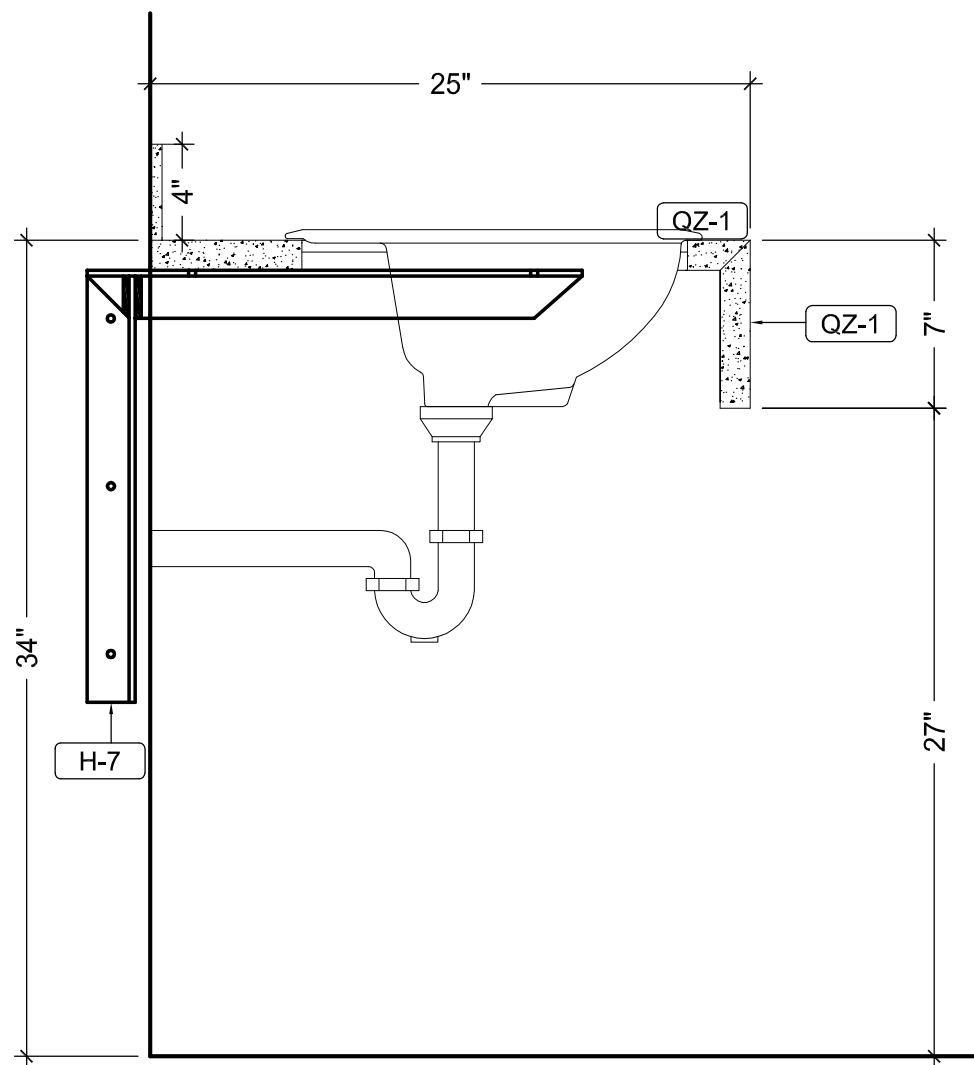


3 VERTICAL SECTION
SCALE: 1-1/2" = 1'-0"
REF:

PLASTIC LAMINATE	
PL-1	WILSONART #7971 K-12 UPTOWN WALNUT, SOFT GRAIN FINISH
PL-2	WILSONART #4526K-07 KALAHARI TOPAZ, TEXTURED GLOSS FINISH
WOOD, VENEER	
WD-1	3/4" Baltic Birch Plywood w/ White Cabinet Liner
WD-2	PLAIN SUZED CHERRY, COLOR: NUTMEG AB-97, TO MATCH APPROVED SAMPLE
QUARTZ & SOLID SURFACE	
QZ-1	CARBARSTONE - CLASSICO COLLECTION, COLOR T.B.D.
QZ-2	CARBARSTONE - CLASSICO COLLECTION, COLOR T.B.D.
SS-1	WILSONART #B026CS SEA STONE
SS-2	WILSONART #B063CS CAPTES
SS-3	CORIAN #B-10 INTEGRAL SINK, COLOR T.B.D.
HARDWARE	
H-1	HINGES: GRASS 3000 SERIES #3803 120°, SELF CLOSING
H-2	DRAWER SLIDES: ACCURIDE #7434, FULL EXTENSION
H-3	SHELF PINS: HAFLE #282.11 7/10, NICKEL PLATED STEEL FINISH
H-4	PULLS: EPOC HARDWARE #NCA02-4-SS 4" WIRE PULL, STAINLESS STEEL FINISH
H-5	KEYU CLIP: HAFLE #262.49.310
H-6	KEYU CLIP: HAFLE #262.50.715
H-7	COUNTERTOP SUPPORT BRACKET: RAKKS #RH-1818PM
H-8	COUNTERTOP SUPPORT BRACKET: RAKKS #RH-1824
H-9	COUNTERTOP SUPPORT BRACKET: RAKKS #RH-1212
H-10	GROMMETS: DOUG MCKEY 56 SERIES, 2" DIA., BLACK FINISH
H-11	COUNTERTOP SUPPORT BRACKET: RAKKS #RH-1818
H-12	DOOR LOCK: K & V #584, NICKEL FINISH
H-13	DRAWER LOCK: K & V #586, NICKEL FINISH
H-14	Z CLIP: MONARCH METAL FABRICATION #M375
H-15	PUSH LATCH: HAFLE #245.61.730, WHITE PLASTIC
MISC.	
M-1	3/8" WHITE CABINET LINER CLAD PANEL BOARD (MDF CORE)
M-2	3/8" OR 1" WHITE CABINET LINER CLAD PANEL BOARD (BALTIC BIRCH PLYWOOD CORE)
M-3	1/4 GA. STAINLESS STEEL (MDF CORE)
TB-1	CARNEGIE NOVEL PATTERN: STRE, #6423-830 - CLARIDGE - FABRICORE CORE, 1/2" THK.


DATE:	REVISIONS:

PROJECT NAME & LOCATION:
**CHEROKEE NATION OUTPATIENT
HEALTH CENTER - TAHLEQUAH**
TAHLEQUAH, OK


PAGE TITLE: TYP. PUBLIC RESTROOM				PAGE NUMBER: 1.0
PROJECT NUMBER: 2119		LEVEL/SECTOR: LEVEL 02 - SECTOR 01		
DRAWING BY: M.G.	REV BY: J.K.	DRAWING DATE: 12-10-17		

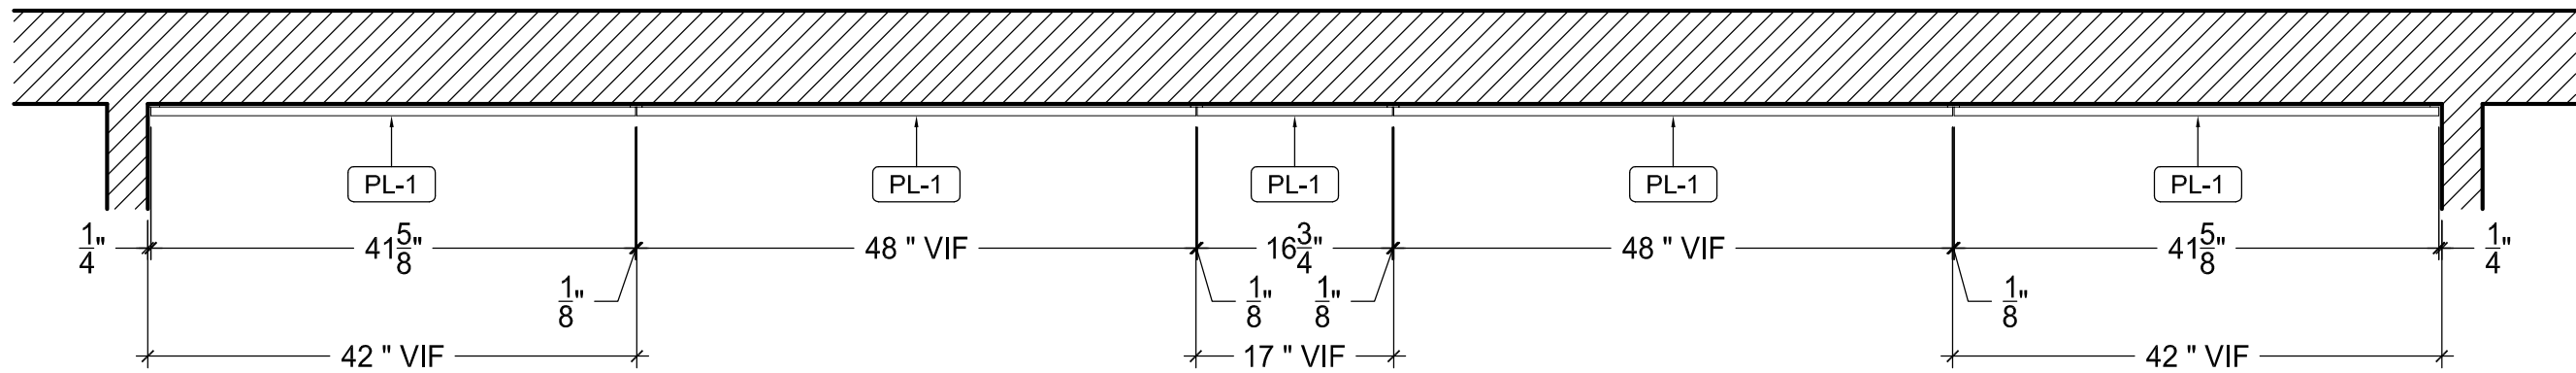


7 PLAN: ELEVATOR LOBBY
SCALE: 3/4" = 1'-0"
REF: A2.21

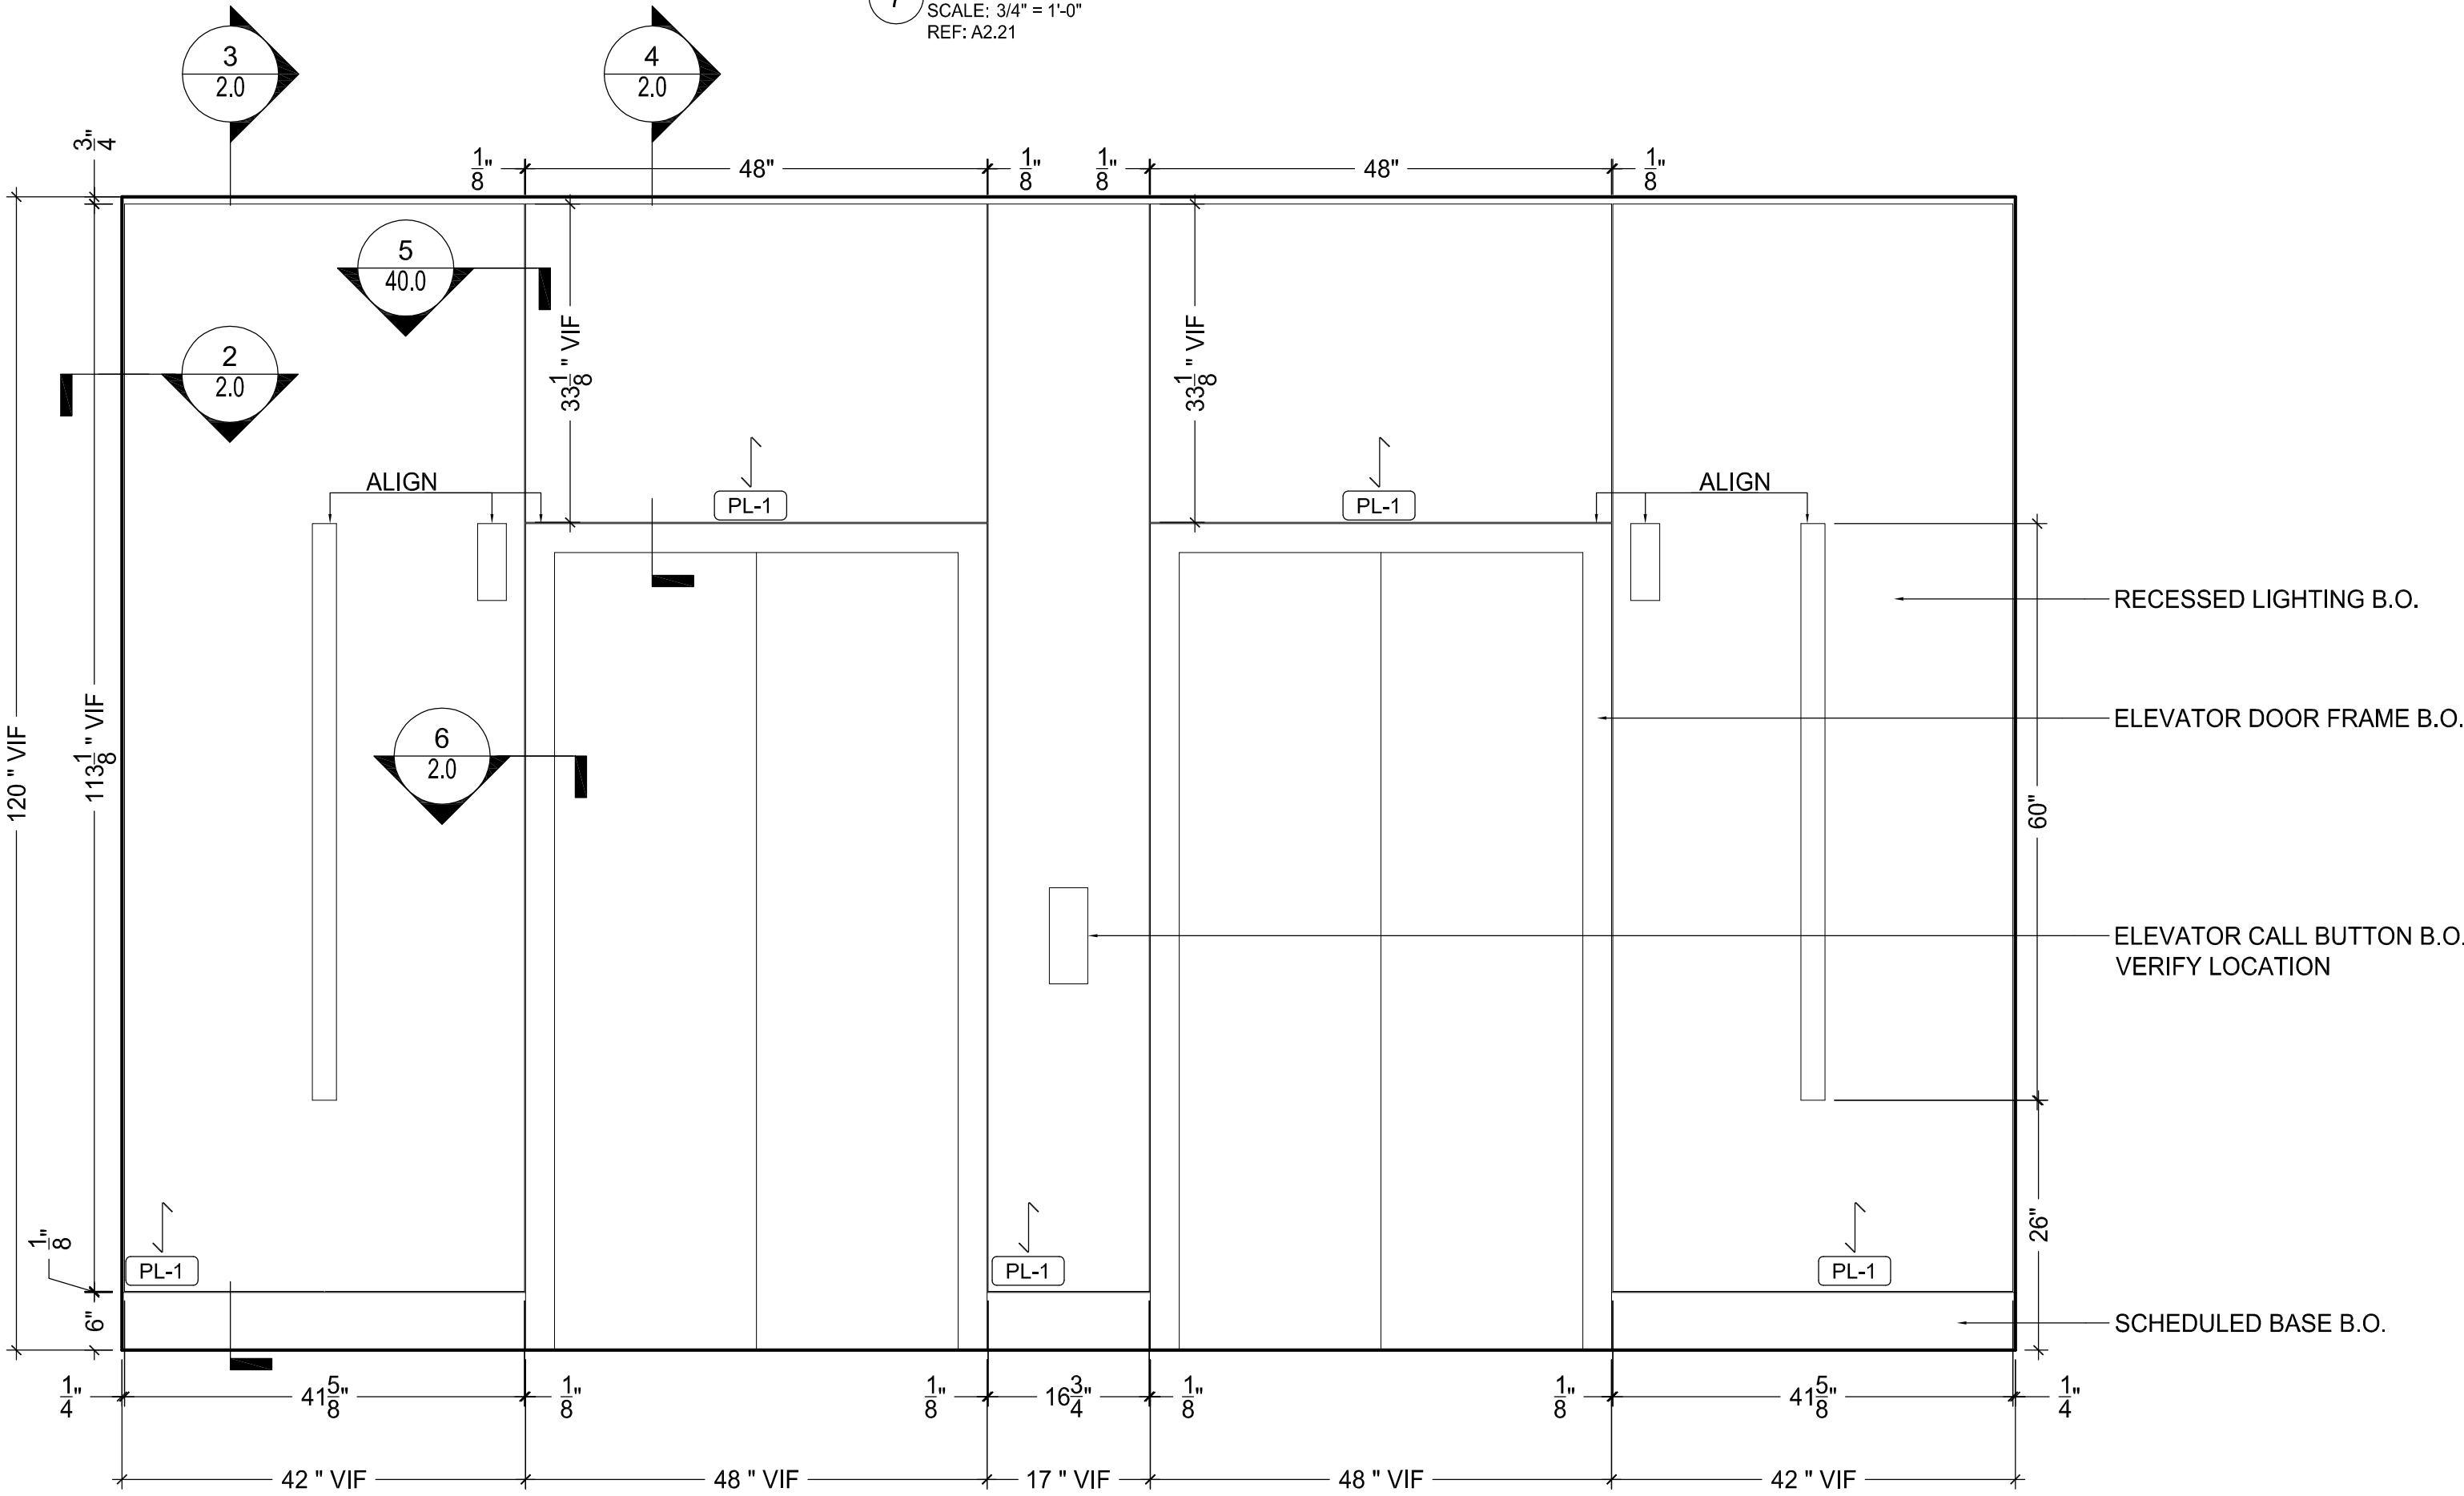


1 ELEVATION: ELEVATOR LOBBY
SCALE: 3/4" = 1'-0"
REF: Z1/A3.75

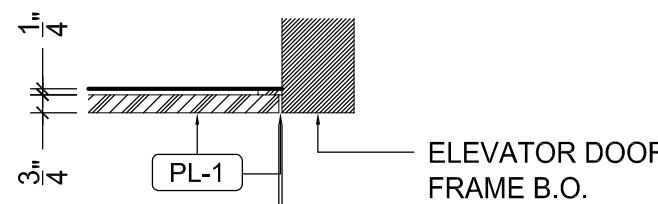


6 HORIZONTAL SECTION
SCALE: 1-1/2" = 1'-0"
REF: N/A

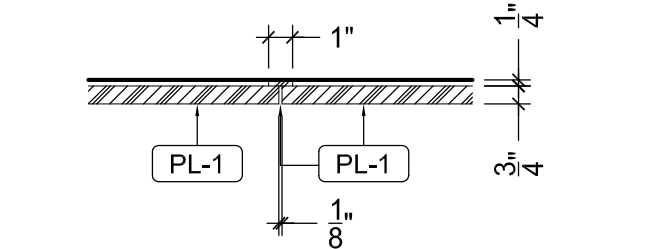


5 HORIZONTAL SECTION
SCALE: 1-1/2" = 1'-0"
REF: N/A

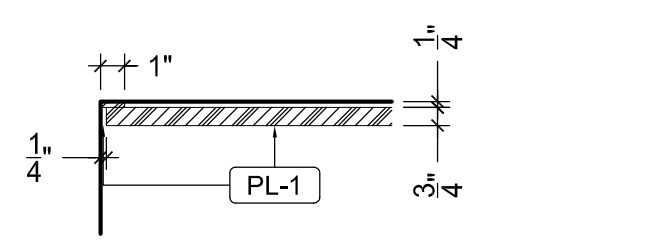

2 HORIZONTAL SECTION
SCALE: 1-1/2" = 1'-0"
REF: N/A

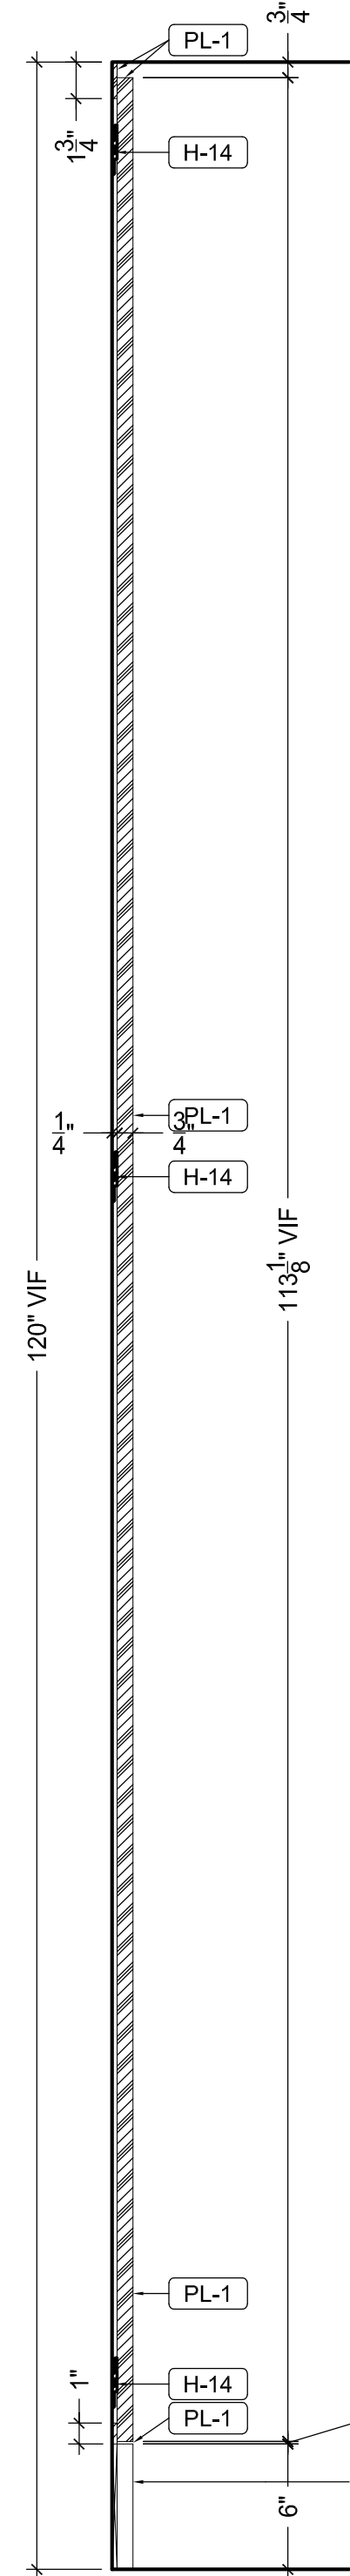

3 VERTICAL SECTION
SCALE: 1-1/2" = 1'-0"
REF: N/A

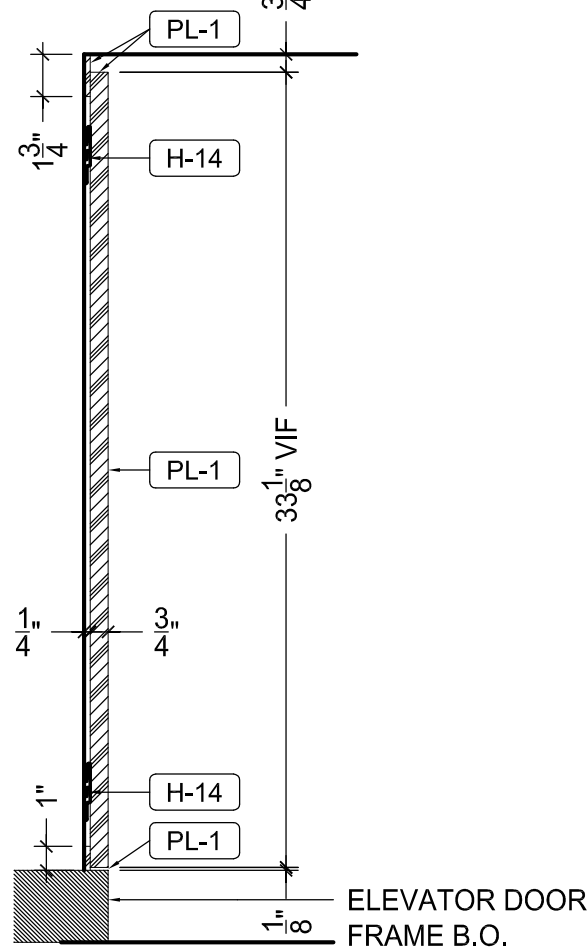


4 VERTICAL SECTION
SCALE: 1-1/2" = 1'-0"
REF: N/A

PLASTIC LAMINATE	
PL-1	WILSONART #7971 K-12 UPTOWN WALNUT, SOFT GRAIN FINISH
PL-2	WILSONART #4586K-07 KALAHARI TOPAZ, TEXTURED GLOSS FINISH
WOOD VENEER	
WD-1	3/4" Baltic Birch Plywood w/ White Cabinet Liner
WD-2	PLAIN SUCCED CHERRY, COLOR: NUTMEG 48-97, TO MATCH APPROVED SAMPLE
QUARTZ & SOLID SURFACE	
QZ-1	CARHARTSTONE - CLASSICO COLLECTION, COLOR T.B.D.
QZ-2	CARHARTSTONE - CLASSICO COLLECTION, COLOR T.B.D.
SS-1	WILSONART #B020CS SEA STONE
SS-2	WILSONART #B063SG CAPRES
SS-3	CORIAN #B-10 INTORAL SHK, COLOR T.B.D.
HARDWARE	
H-1	HINGES: GRASS 3000 SERIES #3803 120°, SELF CLOSING
H-2	DRAWER SLIDES: ACCURIDE #7434, FULL EXTENSION
H-3	SHelf PINS: HATFIELD #282, 1.17" O, NICKLE PLATED STEEL FINISH
H-4	PULLS: EPOD HARDWARE #NCA02-4-SS 4" WIRE PULL, STAINLESS STEEL FINISH
H-5	KEYU CLIP: HATFIELD #262-49.310
H-6	KEYU CLIP: HATFIELD #262-50.715
H-7	COUNTERTOP SUPPORT BRACKET: RAKKS #RH-1818FM
H-8	COUNTERTOP SUPPORT BRACKET: RAKKS #RH-1824
H-9	COUNTERTOP SUPPORT BRACKET: RAKKS #RH-1812
H-10	GRONNETTS: DOUG MOCKETT 56 SERIES, 2" DIA., BLACK FINISH
H-11	COUNTERTOP SUPPORT BRACKET: RAKKS #RH-1818
H-12	DOOR LOCK: K & V #584, NICKEL FINISH
H-13	DRAWER LOCK: K & V #586, NICKEL FINISH
H-14	Z-CLIP: MONARCHY METAL FABRICATION #WIF375
H-15	PUSH LATCH: HATFIELD #245.61.730, WHITE PLASTIC
MISC.	
M-1	3/4" WHITE CABINET LINER CLAD PANEL BOARD (MDF CORE)
M-2	3/4" OR 1" WHITE CABINET LINER CLAD PANEL BOARD (BALTIC BIRCH PLYWOOD CORE)
M-3	1/4 GA. STAINLESS STEEL (MDF CORE)
TB-1	CARNEGIE NOREL PATTERN: STIRRE, #6423-830 - CLARIDGE - FABRICORE CORE, 1/2" THK.

DATE:	REVISIONS:




PROJECT NAME & LOCATION:
CHEROKEE NATION OUTPATIENT HEALTH CENTER - TAHLEQUAH TAHLEQUAH, OK

PAGE TITLE:	ELEVATOR LOBBY	
PROJECT NUMBER:	2119	LEVEL/SECTOR: LEVEL 02 - SECTOR 01
DRAWING BY:	M.G.	REV BY: J.K.
DRAWING DATE:	12-10-17	PAGE NUMBER: 2.0



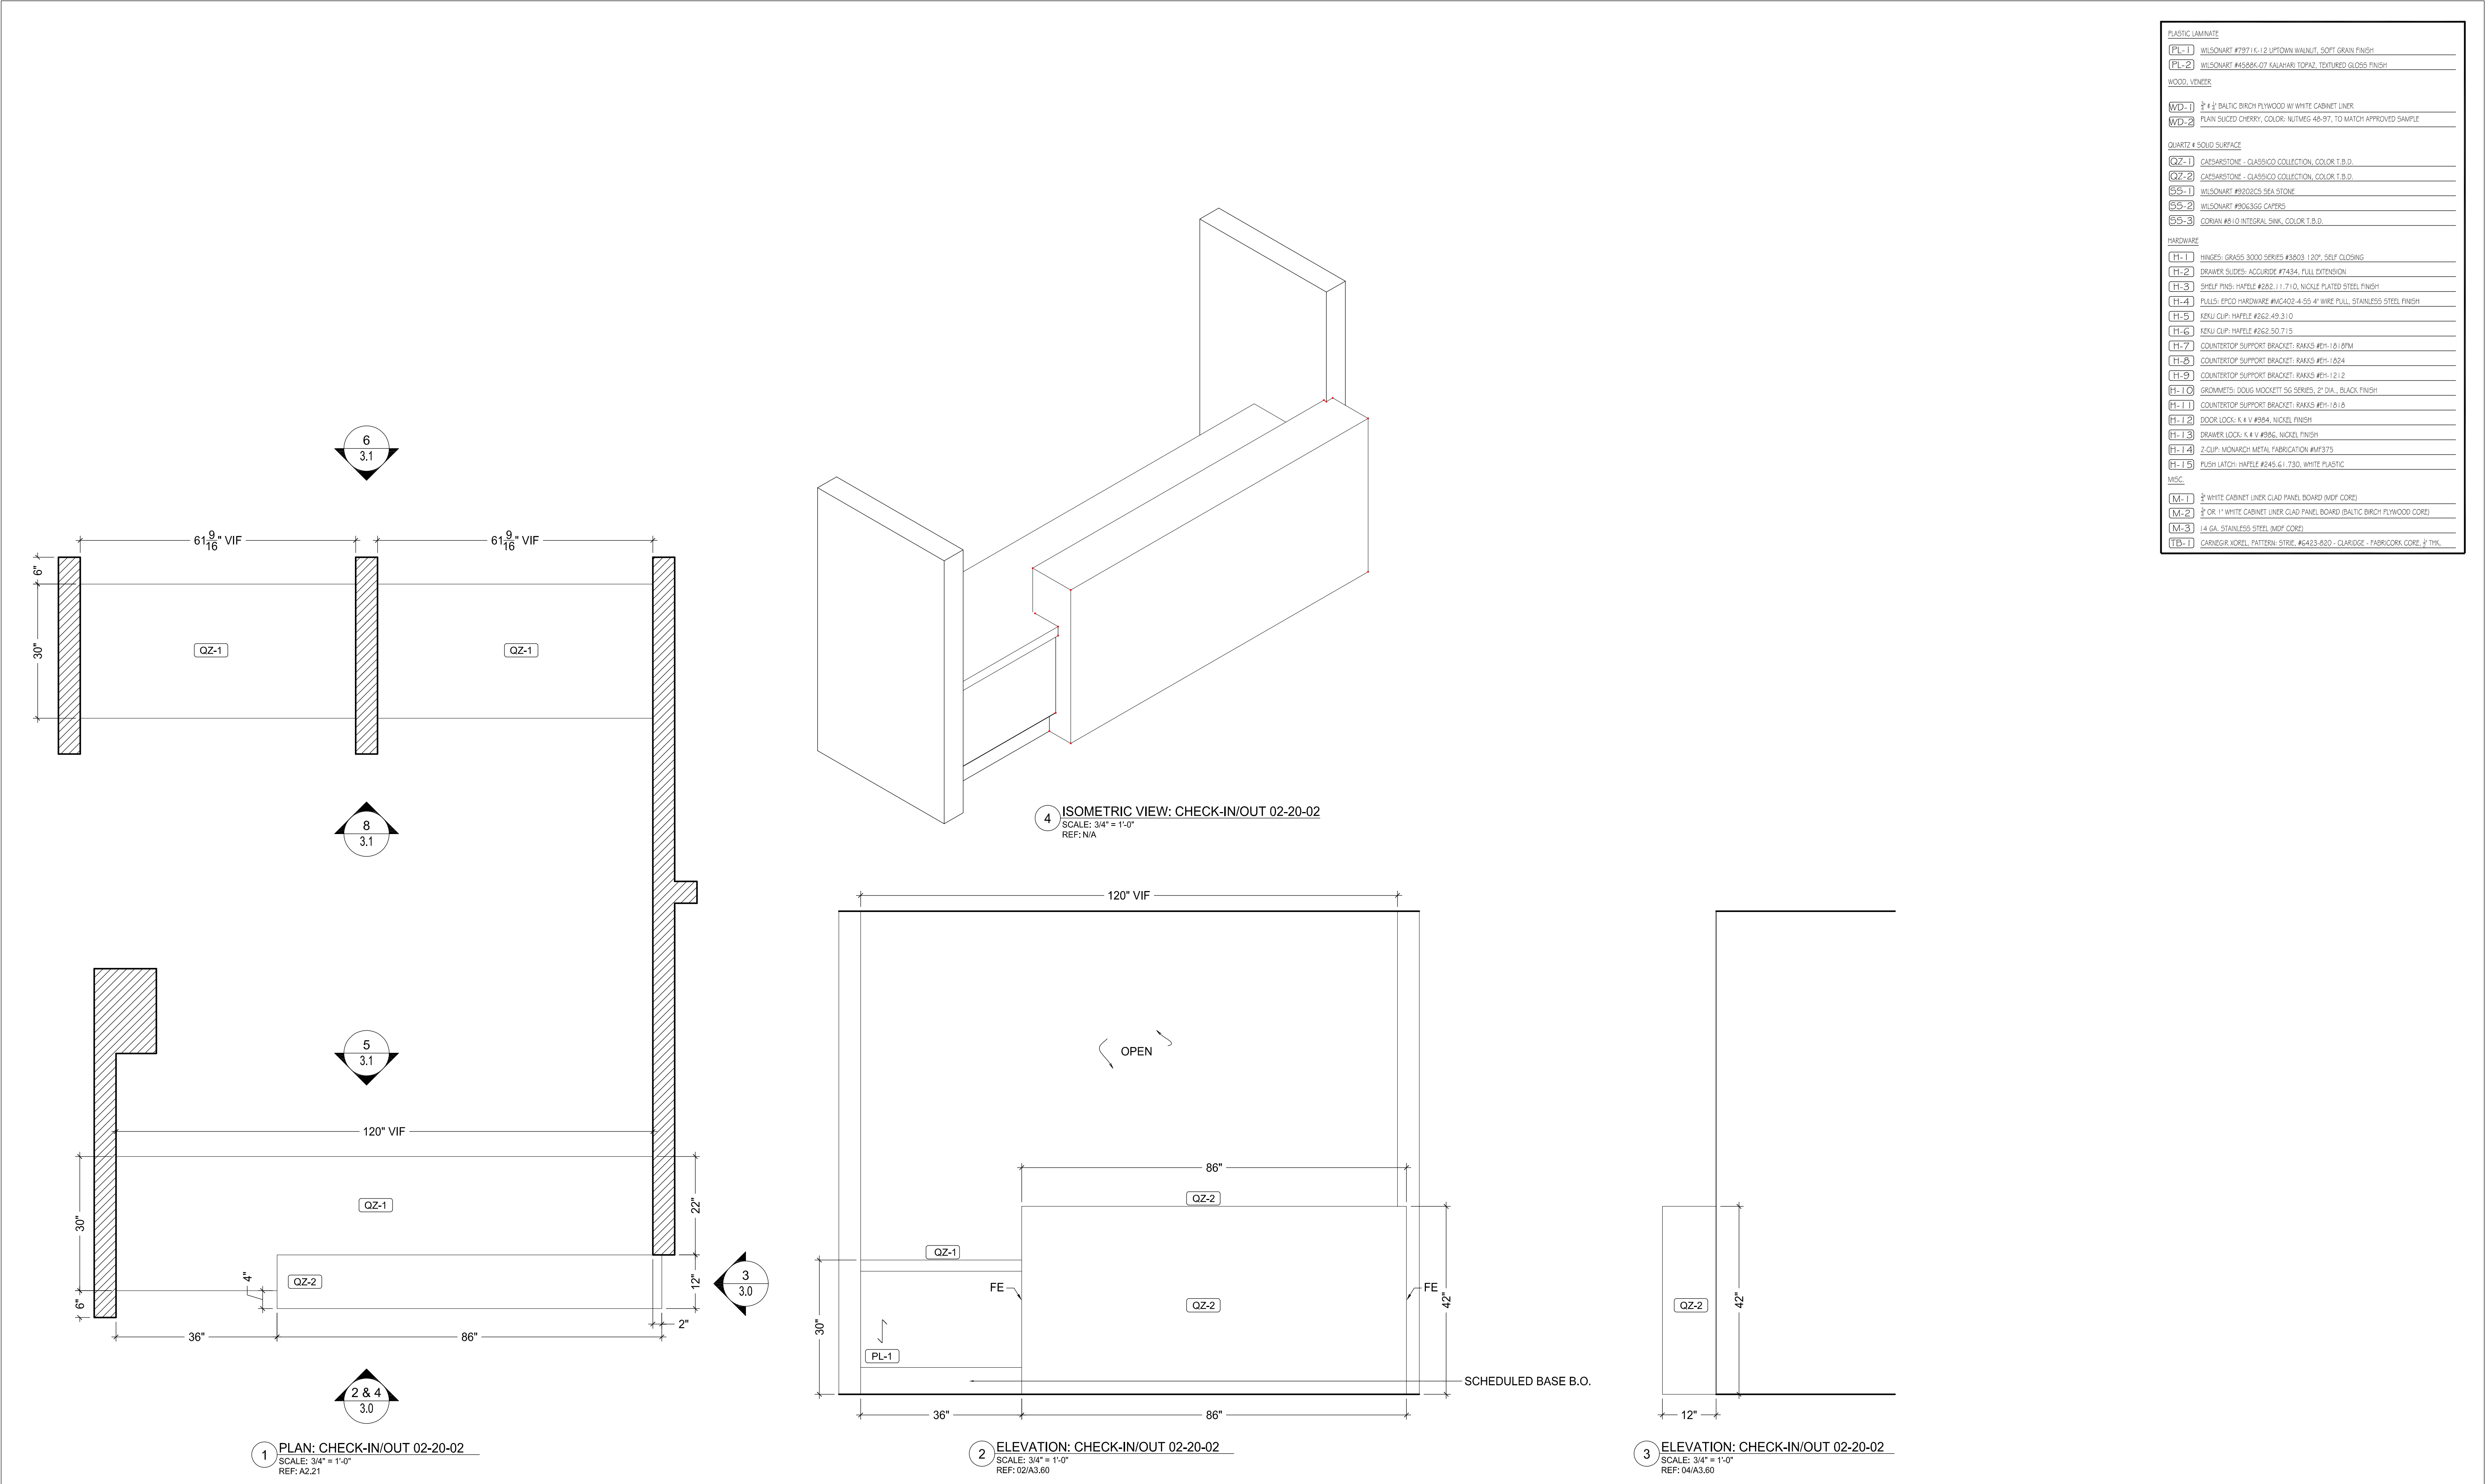


PLASTIC LAMINATE	
PL-1	WILSONART #7971 K-12 UPTOWN WALNUT, SOFT GRAY FINISH
PL-2	WILSONART #4526K-07 KALAHARI TOPAZ, TEXTURED GLOSS FINISH
WOOD VENEER	
WD-1	3/4" 4-1/2" BALTIC BIRCH PLYWOOD W/ WHITE CABINET LINER
WD-2	PLAIN Sliced CHERRY, COLOR: NUTMEG 48-97, TO MATCH APPROVED SAMPLE
QUARTZ & SOLID SURFACE	
QZ-1	CARHARTSTONE - CLASSICO COLLECTION, COLOR T.B.D.
QZ-2	CARHARTSTONE - CLASSICO COLLECTION, COLOR T.B.D.
SS-1	WILSONART #B022CS SEA STONE
SS-2	WILSONART #B063SG CAPTES
SS-3	CORIAN #B-10 INTEGRAL SINK, COLOR T.B.D.
HARDWARE	
H-1	HINGES: GRASS 3000 SERIES #3803 120°, SELF CLOSING
H-2	DRAWER SLIDES: ACCURIDE #7434, FULL EXTENSION
H-3	SHELF PINS: HAFLE #282.11 7/10, NICKLE PLATED STEEL FINISH
H-4	PULLS: EPOC HARDWARE #NCA02-4-SS 4" WIRE PULL, STAINLESS STEEL FINISH
H-5	KEYU CLIP: HAFLE #262.49.310
H-6	KEYU CLIP: HAFLE #262.50.715
H-7	COUNTERTOP SUPPORT BRACKET: RAKKS #RH-1818PM
H-8	COUNTERTOP SUPPORT BRACKET: RAKKS #RH-1824
H-9	COUNTERTOP SUPPORT BRACKET: RAKKS #RH-1212
H-10	GROMMETS: DOUG MOCKETT SG SERIES, 2" DIA., BLACK FINISH
H-11	COUNTERTOP SUPPORT BRACKET: RAKKS #RH-1818
H-12	DOOR LOCK: K & V #984, NICKEL FINISH
H-13	DRAWER LOCK: K & V #986, NICKEL FINISH
H-14	2 CLIP: MONARCH METAL FABRICATION #MF375
H-15	PUSH LATCH: HAFLE #245.61.730, WHITE PLASTIC
MISC.	
M-1	3/4" WHITE CABINET LINER CLAD PANEL BOARD (MDF CORE)
M-2	3/4" OR 1" WHITE CABINET LINER CLAD PANEL BOARD (BALTIC BIRCH PLYWOOD CORE)
M-3	1/4 GA. STAINLESS STEEL (MDF CORE)
TB-1	CARNEGIE KOREL PATTERN: STRE, #6423-830 - CLARIDGE - FABRICORE CORE, 1/2" THK.

	DATE:	REVISIONS:	PROJECT NAME & LOCATION: CHEROKEE NATION OUTPATIENT HEALTH CENTER - TAHLEQUAH TAHLEQUAH, OK			PAGE TITLE: CHECK-IN/OUT 02-20-02			
						PROJECT NUMBER: 2119		LEVEL/SECTOR: LEVEL 02 - SECTOR 01	PAGE NUMBER: 3.0
						DRAWING BY: M.G.		REV BY: J.K.	DRAWING DATE: 12-10-17

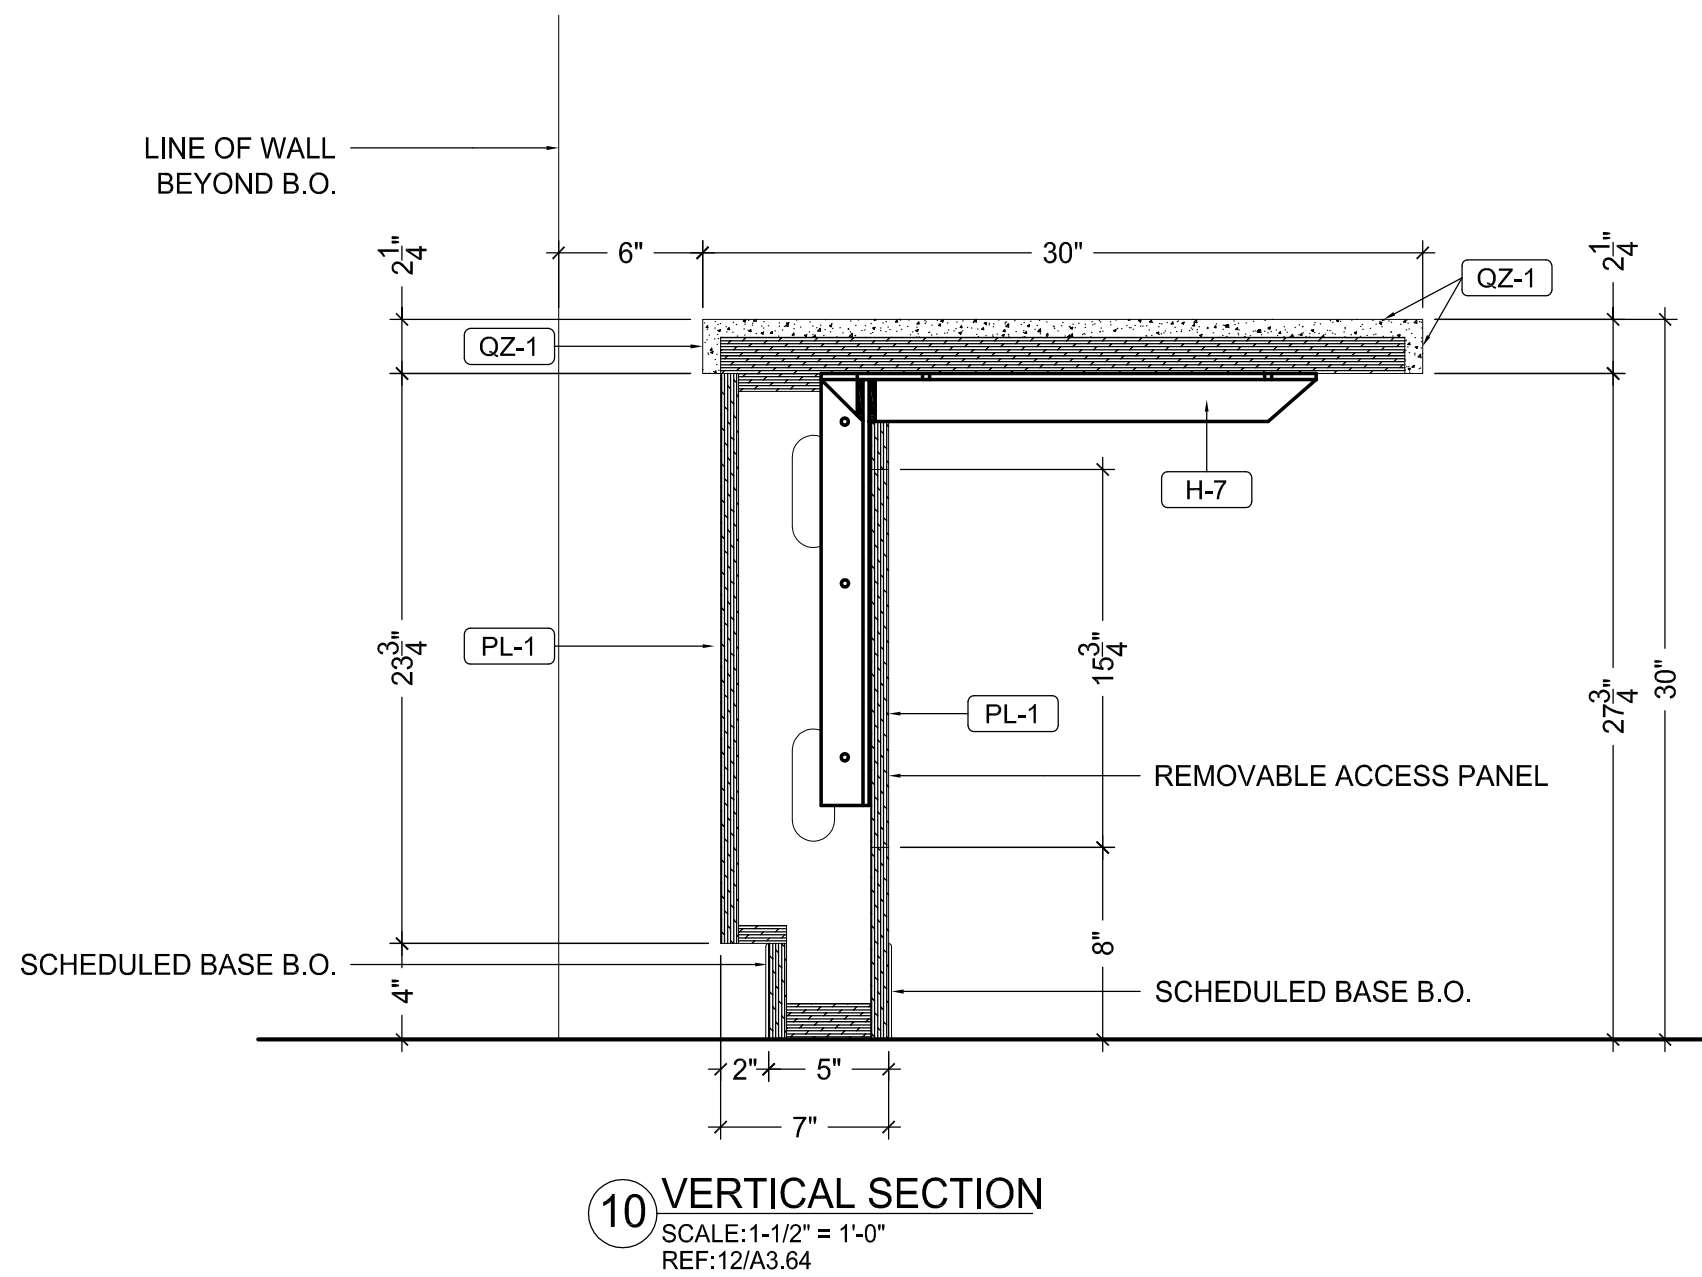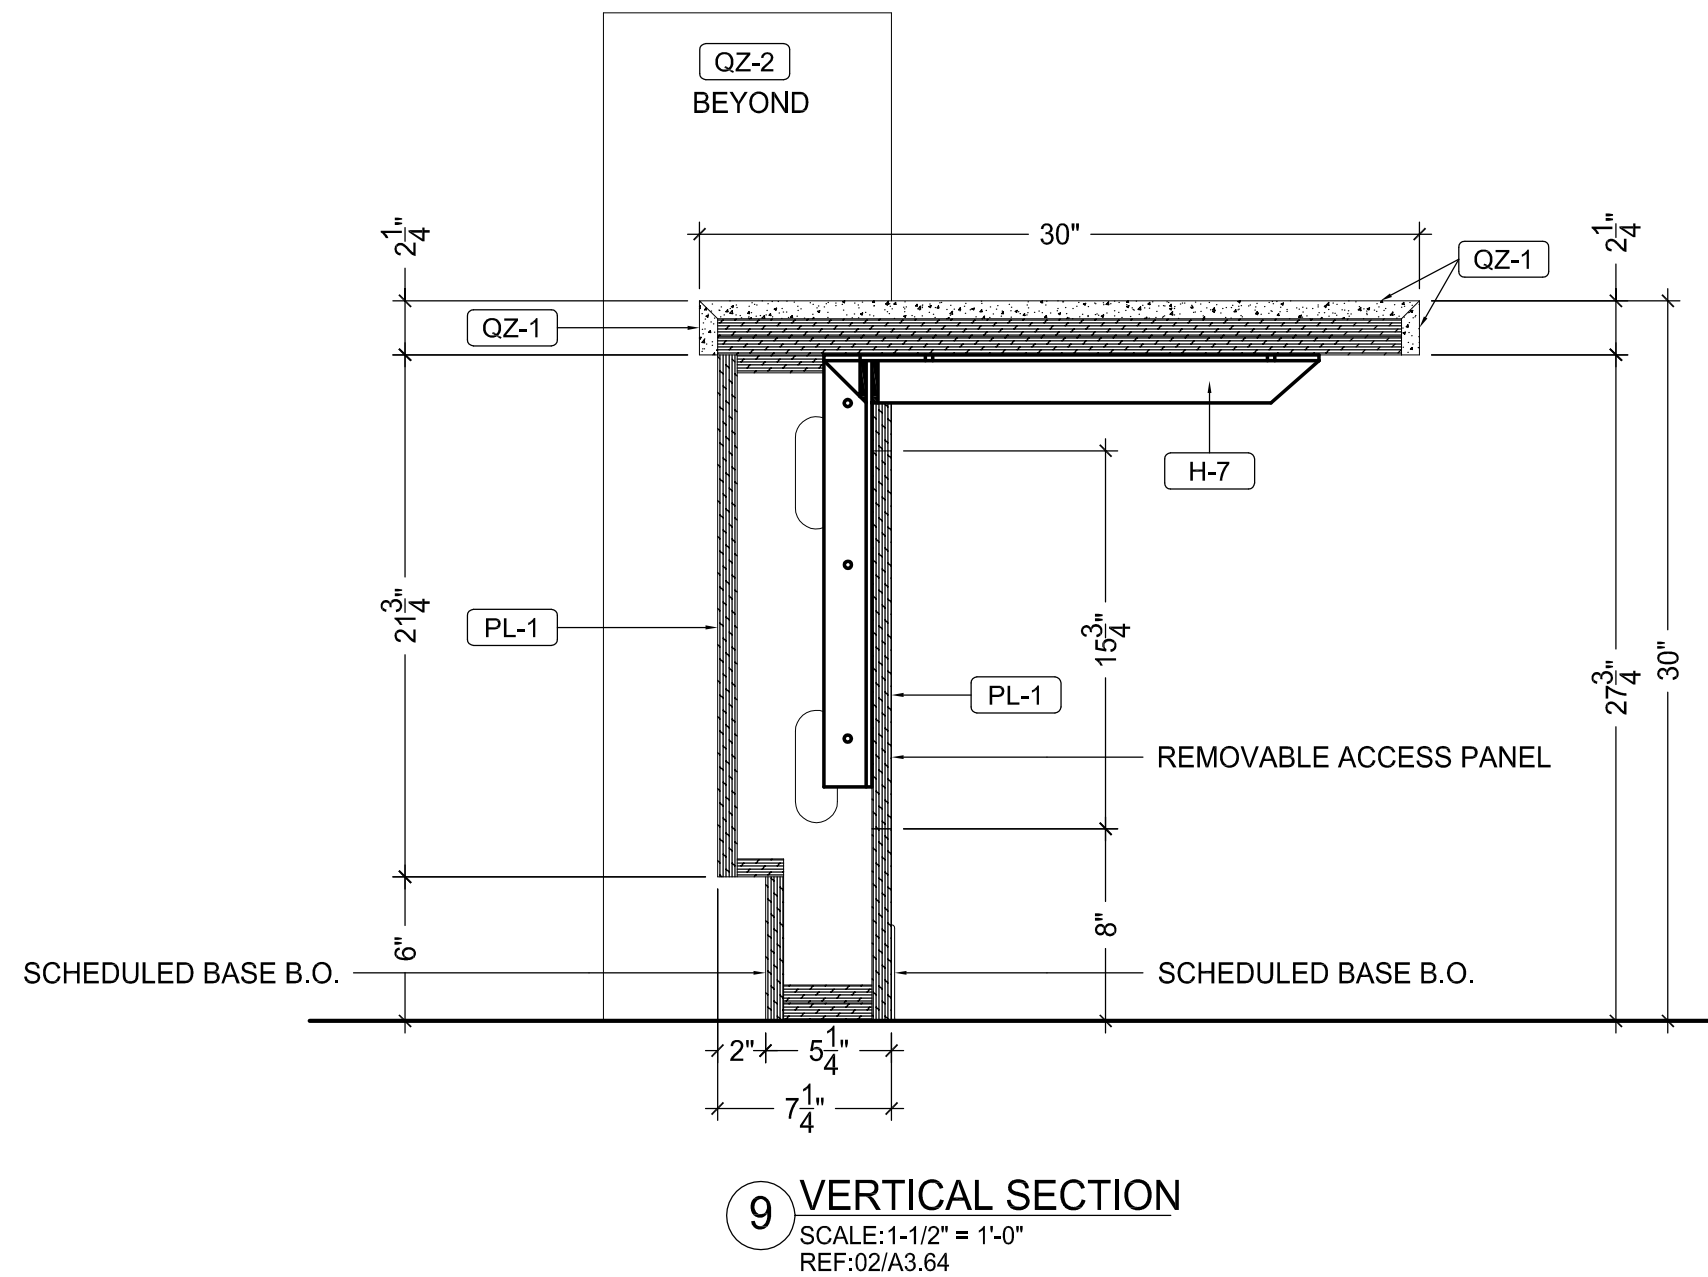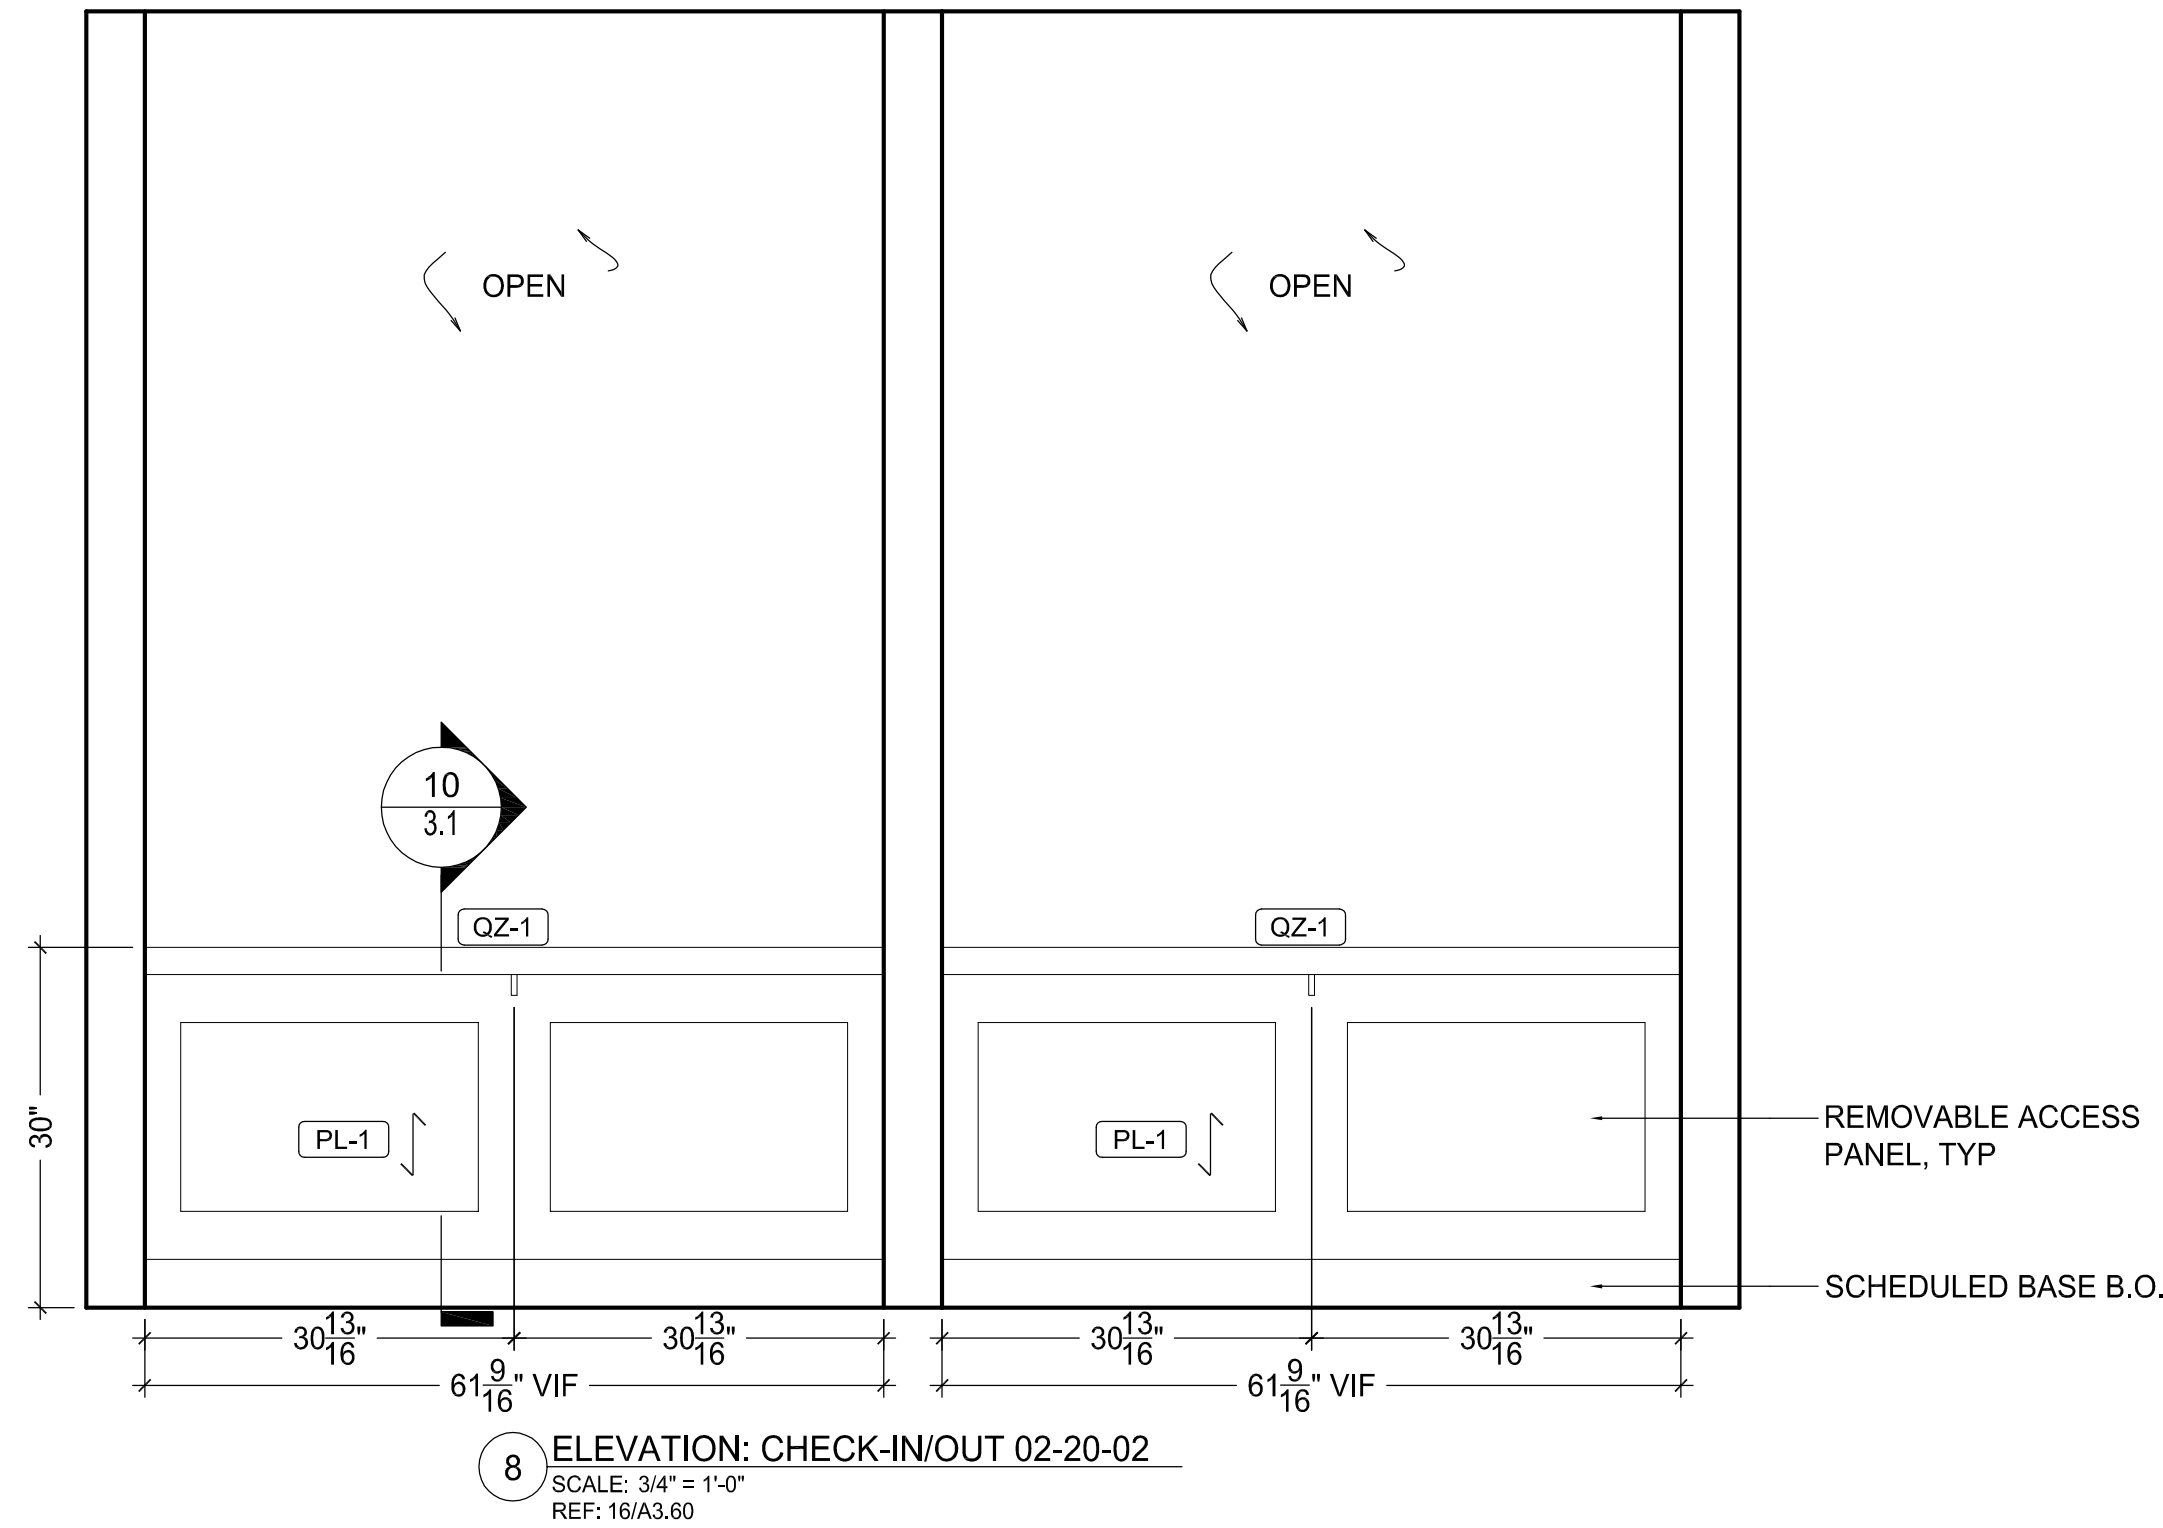

PLASTIC LAMINATE	
PL-1	WILSONART #7971 K-12 UPTOWN WALNUT, SOFT GRAIN FINISH
PL-2	WILSONART #4526K-07 KALAHARI TOPAZ, TEXTURED GLOSS FINISH
WOOD, VENEER	
WD-1	3/4\"
WD-2	PLAIN SUCCED CHERRY, COLOR: NUTMEG AB-97, TO MATCH APPROVED SAMPLE
QUARTZ & SOLID SURFACE	
QZ-1	CARHARTSTONE - CLASSICO COLLECTION, COLOR T.B.D.
QZ-2	CARHARTSTONE - CLASSICO COLLECTION, COLOR T.B.D.
SS-1	WILSONART #B022CS SEA STONE
SS-2	WILSONART #B063SG CAPTES
SS-3	CORIAN #B-10 INTEGRAL SINK, COLOR T.B.D.
HARDWARE	
H-1	HINGES: GRASS 5000 SERIES #3803 120°, SELF CLOSING
H-2	DRAWER SLIDES: ACCURIDE #7434, FULL EXTENSION
H-3	SHelf PINS: HAFLE #282.11 7/10, NICKLE PLATED STEEL FINISH
H-4	PULLS: EPOC HARDWARE #NCA02-4-SS 4\"
H-5	KEYU CLIP: HAFLE #262.49.3/10
H-6	KEYU CLIP: HAFLE #262.50.7/15
H-7	COUNTERTOP SUPPORT BRACKET: RAKKS #RH-1818PM
H-8	COUNTERTOP SUPPORT BRACKET: RAKKS #RH-1824
H-9	COUNTERTOP SUPPORT BRACKET: RAKKS #RH-1212
H-10	GROMMETS: DOUG MOCKETT 56 SERIES, 2\"
H-11	COUNTERTOP SUPPORT BRACKET: RAKKS #RH-1818
H-12	DOOR LOCK: K & V #984, NICKEL FINISH
H-13	DRAWER LOCK: K & V #986, NICKEL FINISH
H-14	2 CLIP: MONARCH METAL FABRICATION #W375
H-15	PUSH LATCH: HAFLE #245.6.1.730, WHITE PLASTIC
MISC.	
M-1	3/4\"
M-2	3/4\"
M-3	1/4 GA. STAINLESS STEEL (NOF CORE)
TB-1	CARNEGIE XOREL PATTERN: STRE, #6423-830 - CLARIDGE - FABRICORE CORE, 1/2\"

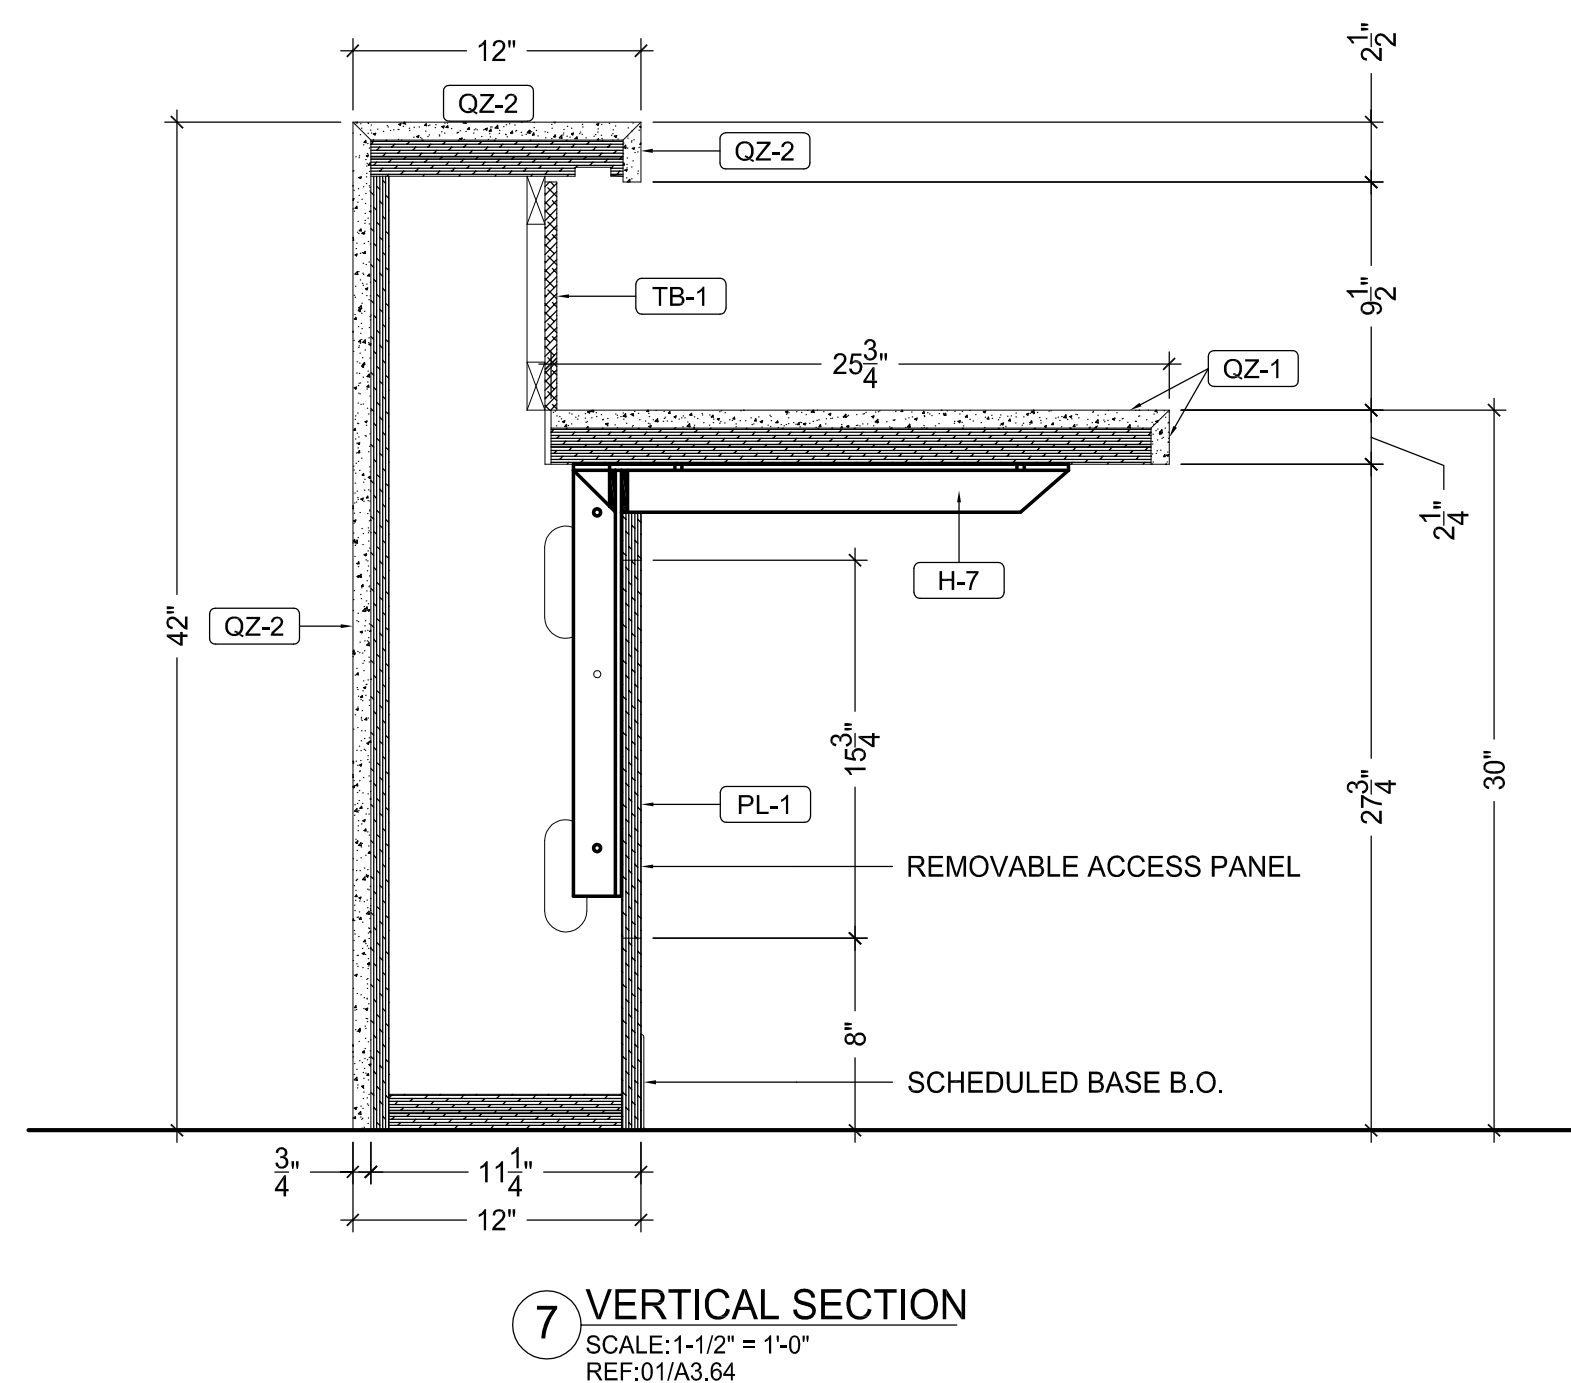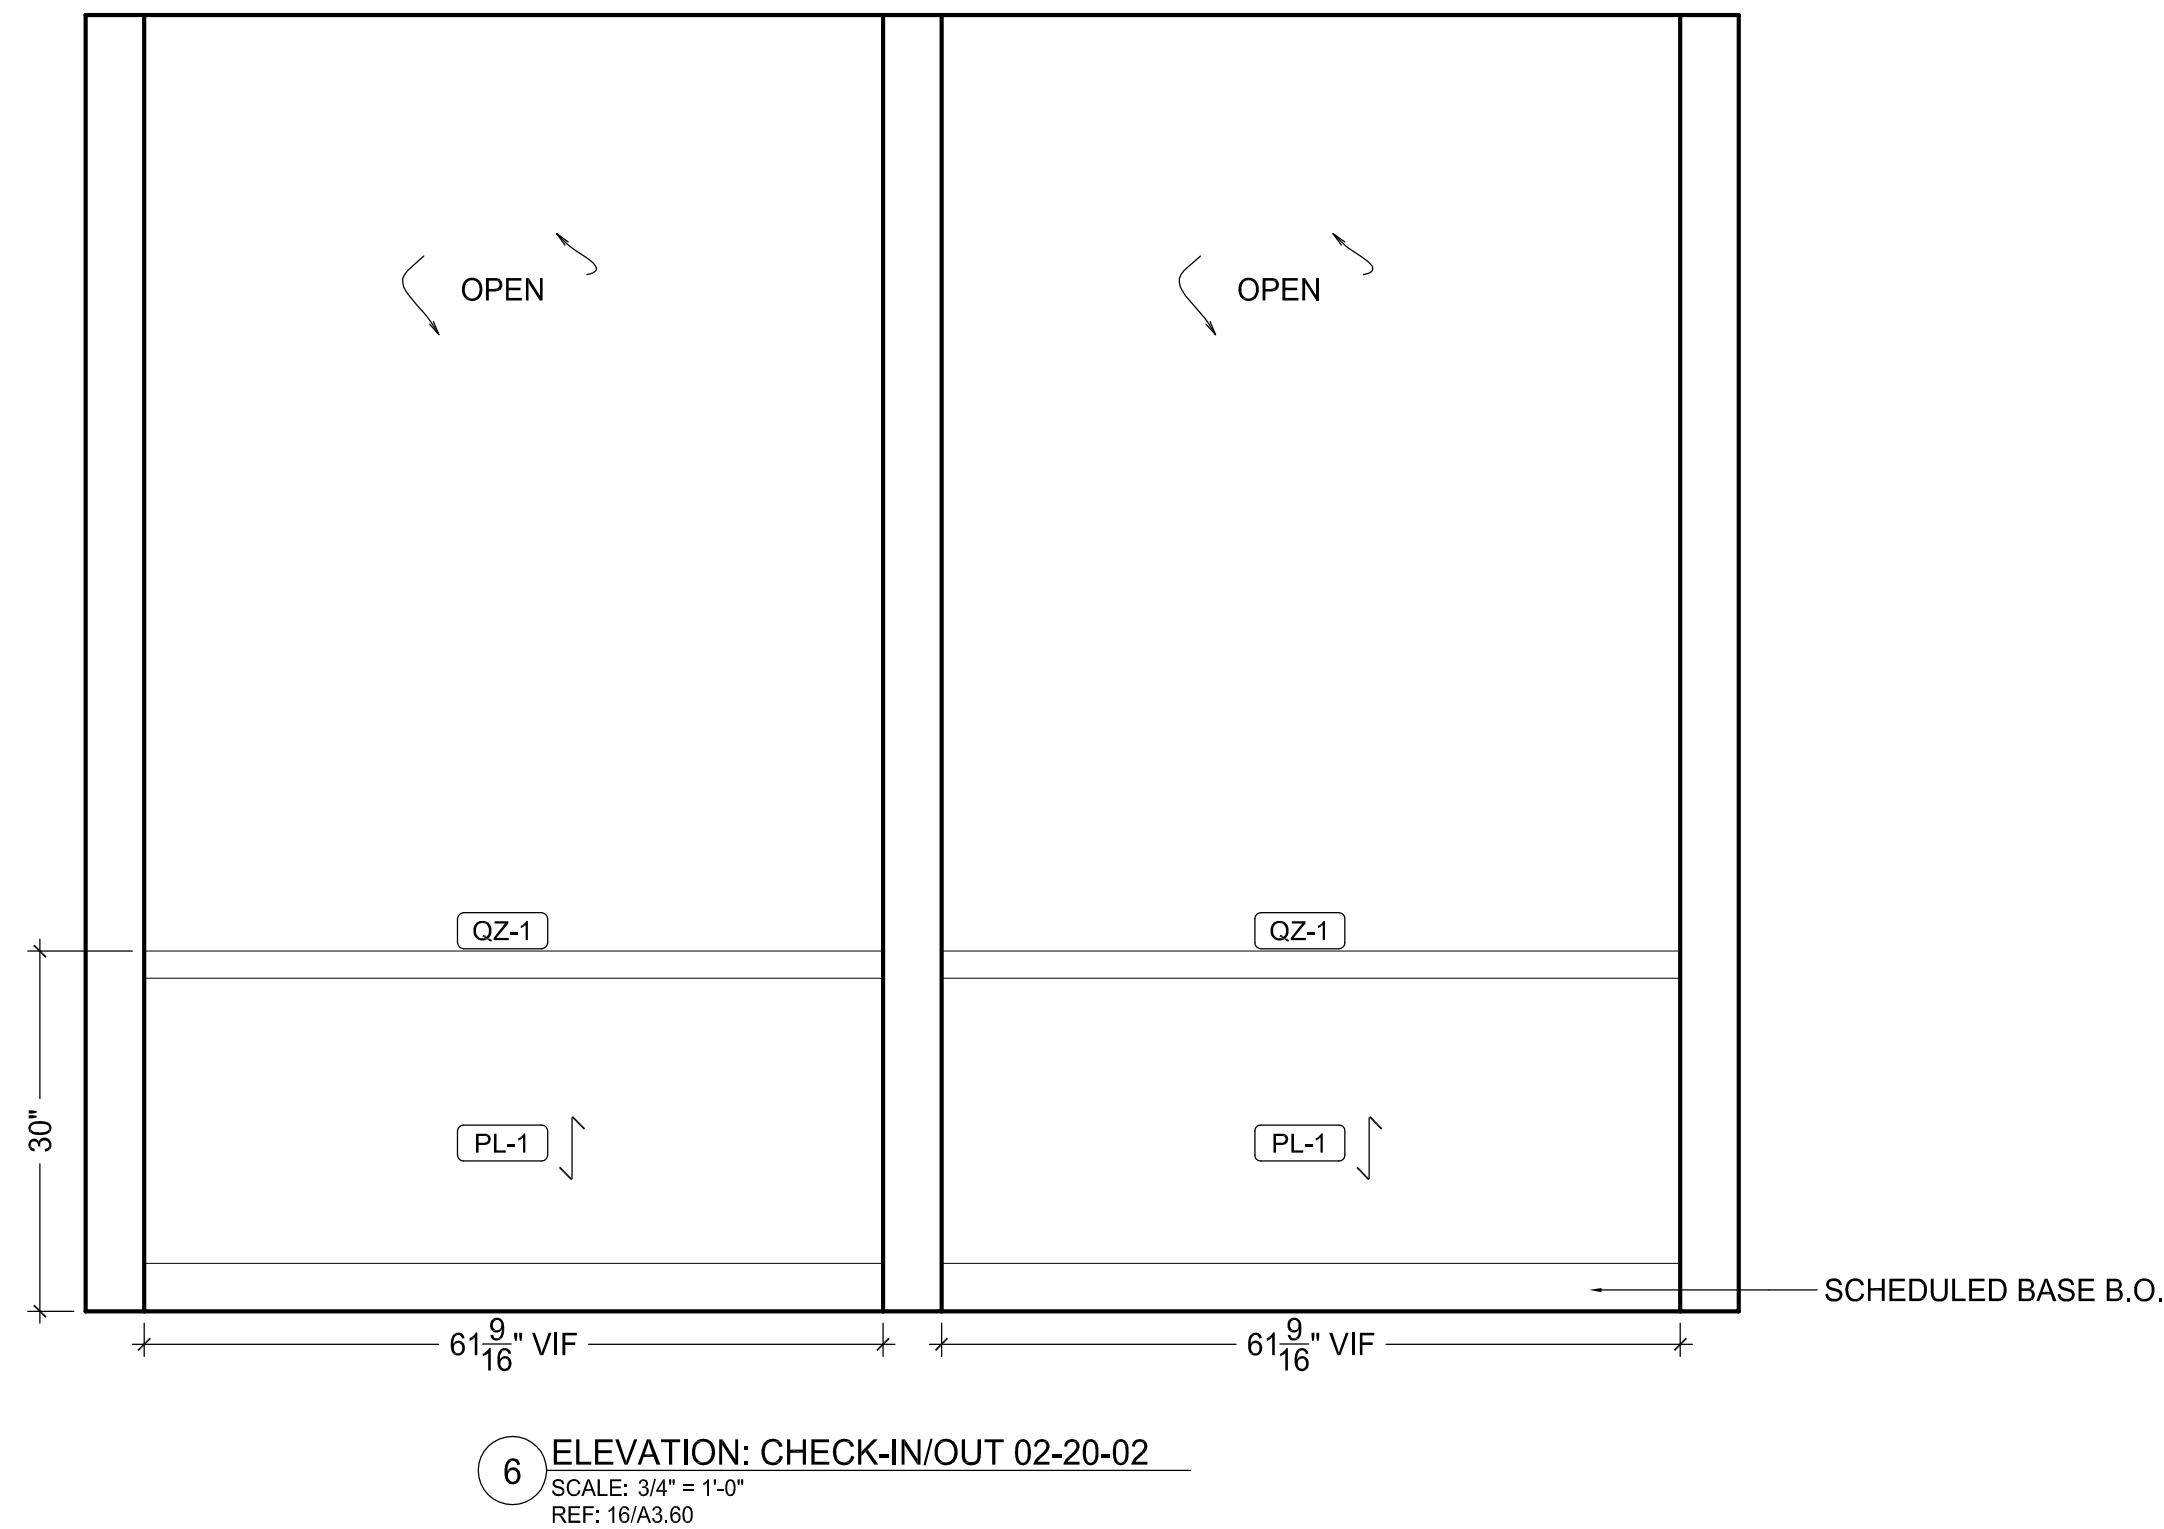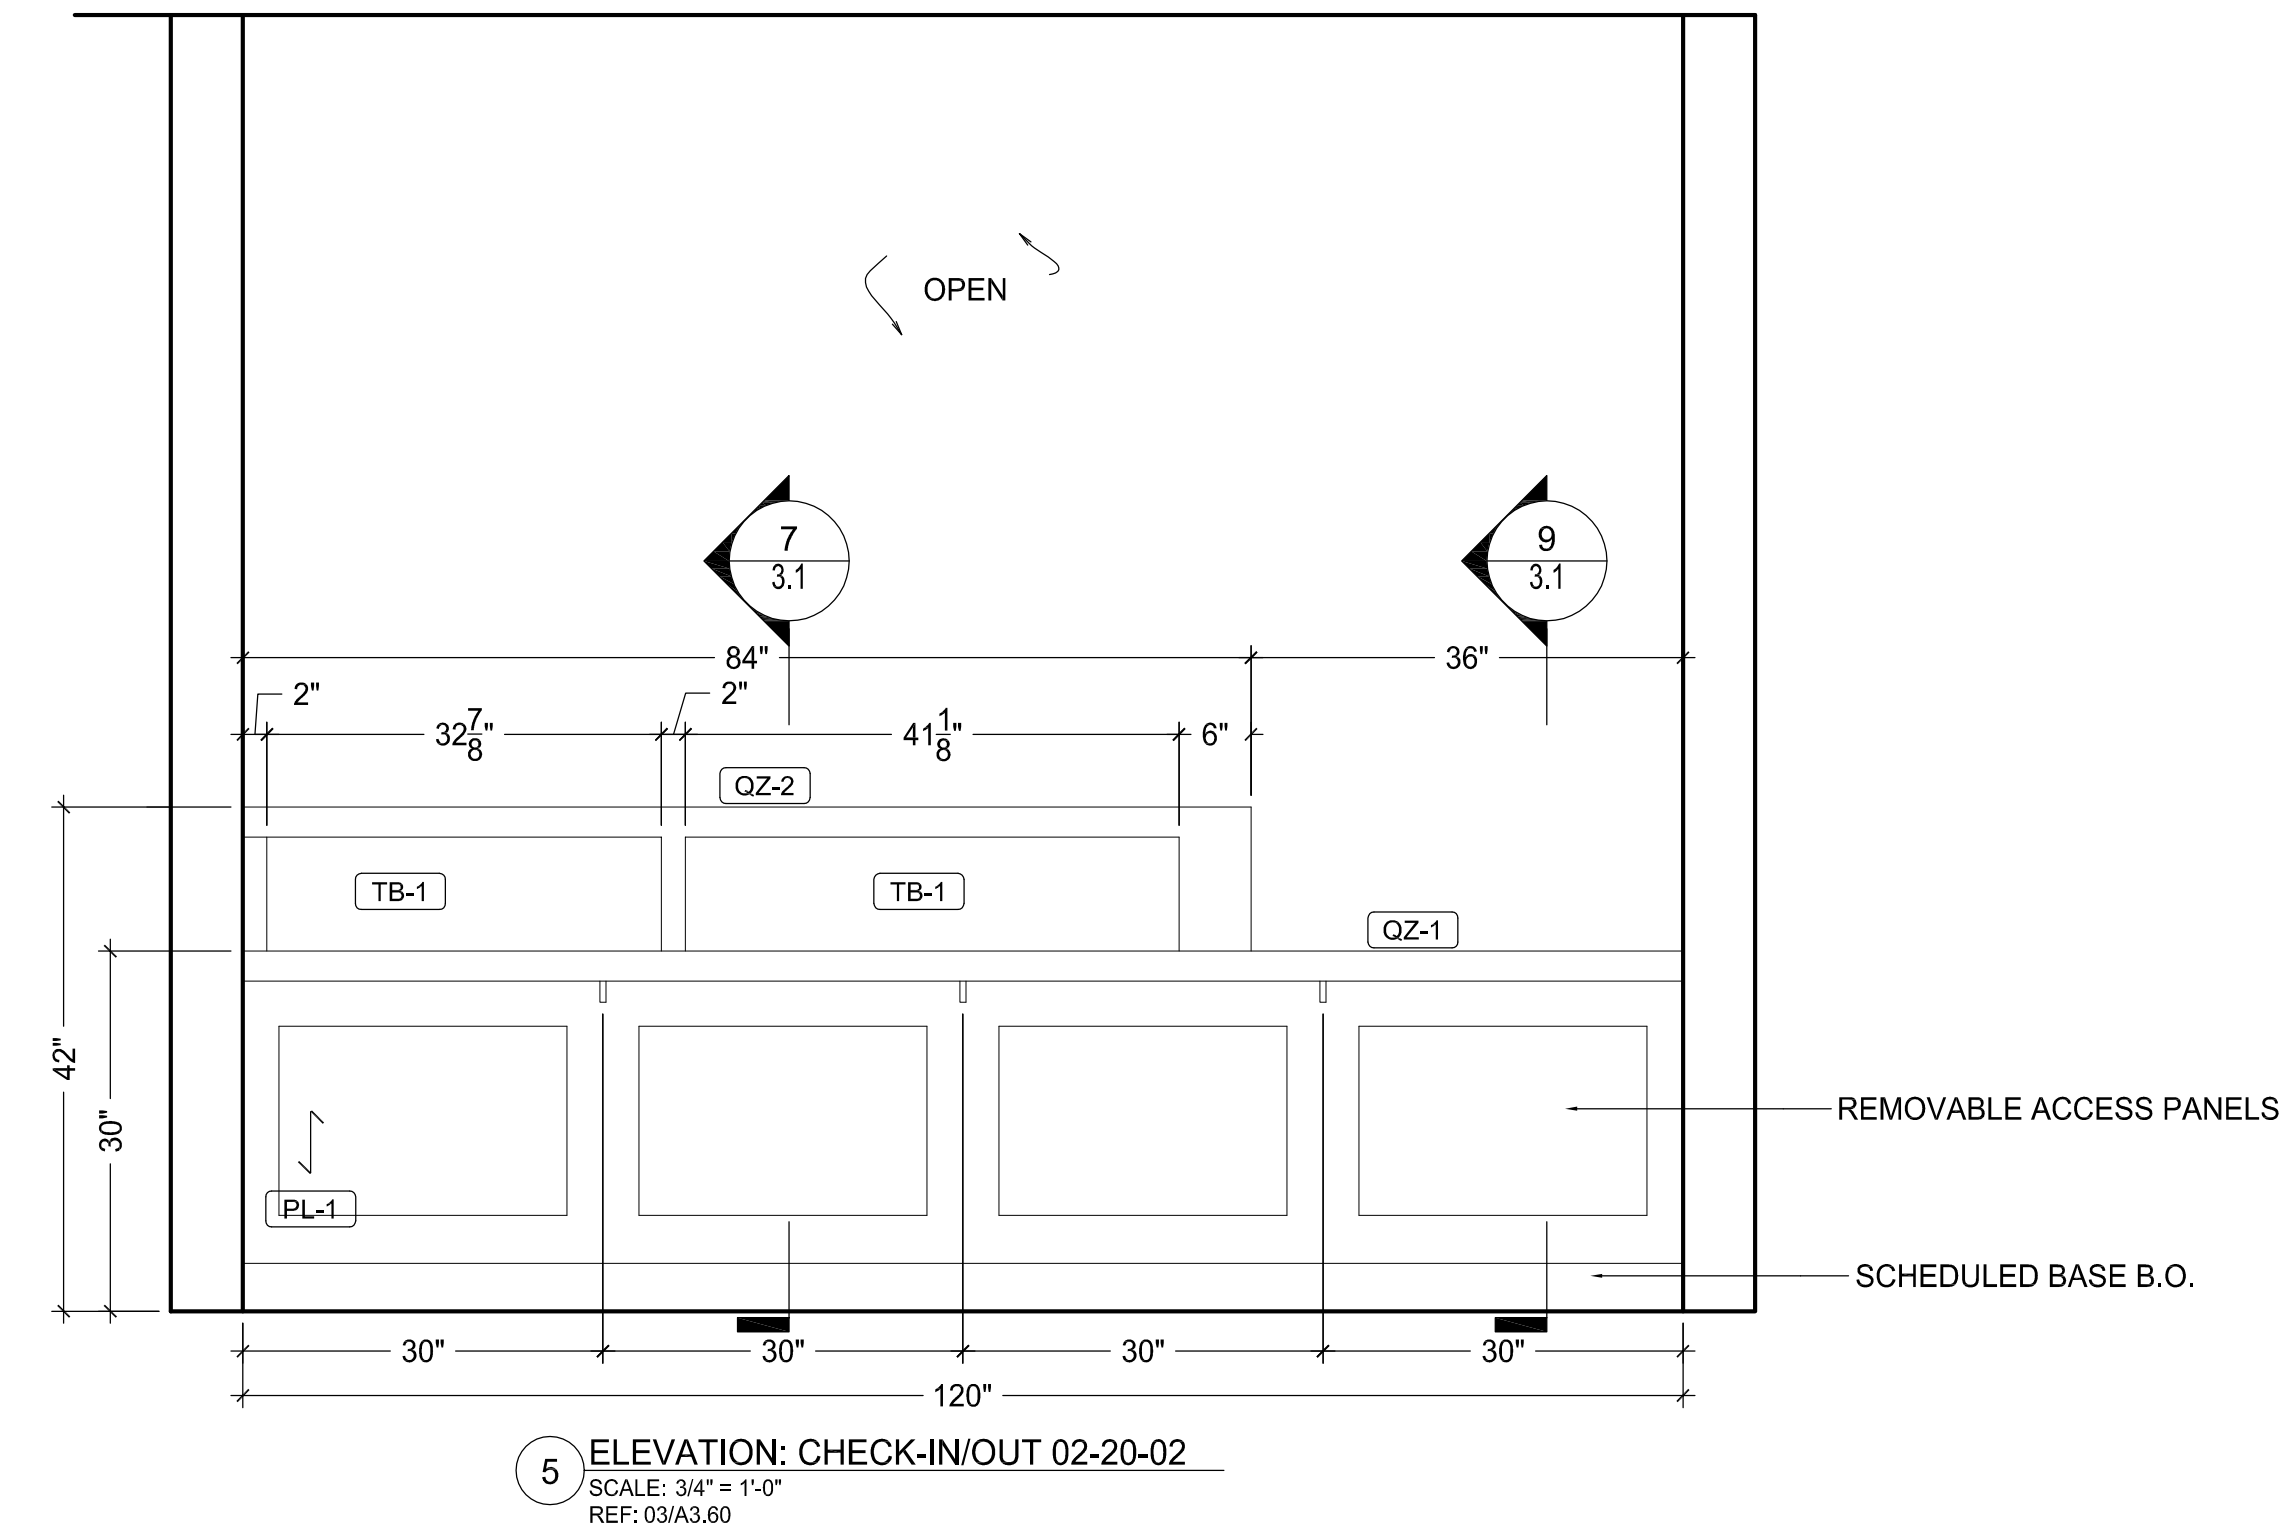


DATE:	REVISIONS:

PROJECT NAME & LOCATION:
**CHEROKEE NATION OUTPATIENT
HEALTH CENTER - TAHLEQUAH**
TAHLEQUAH, OK


PAGE TITLE: CHECK-IN/OUT 02-20-02		PAGE NUMBER: 3.1
PROJECT NUMBER: 2119	LEVEL/SECTOR: LEVEL 02 - SECTOR 01	
DRAWING BY: M.G.	REV BY: J.K.	DRAWING DATE: 12-10-17

4.0


ROOM SCHEDULE	
ROOM	ROOM NUMBER
VITALS	02-20-10
VITALS	02-20-76
VITALS	02-21-30
VITALS	02-22-10
VITALS	02-22-60

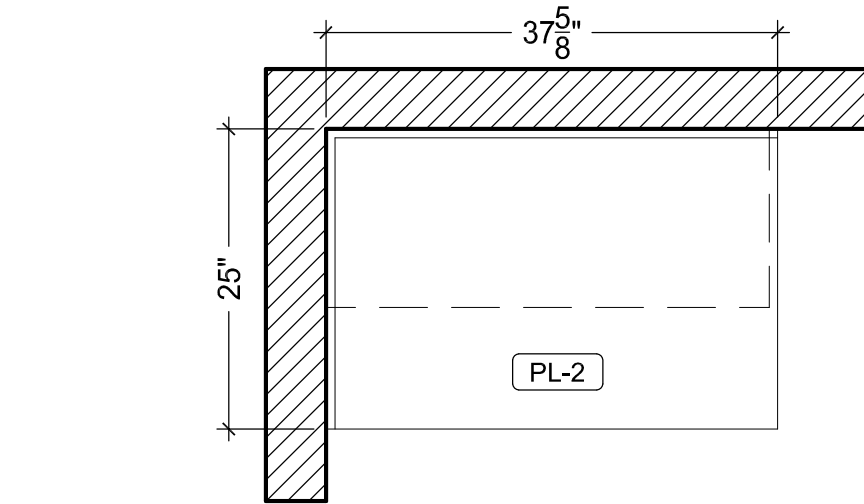

3 PLAN: TYP. VITALS
SCALE: 3/4" = 1'-0"
REF: A2.21

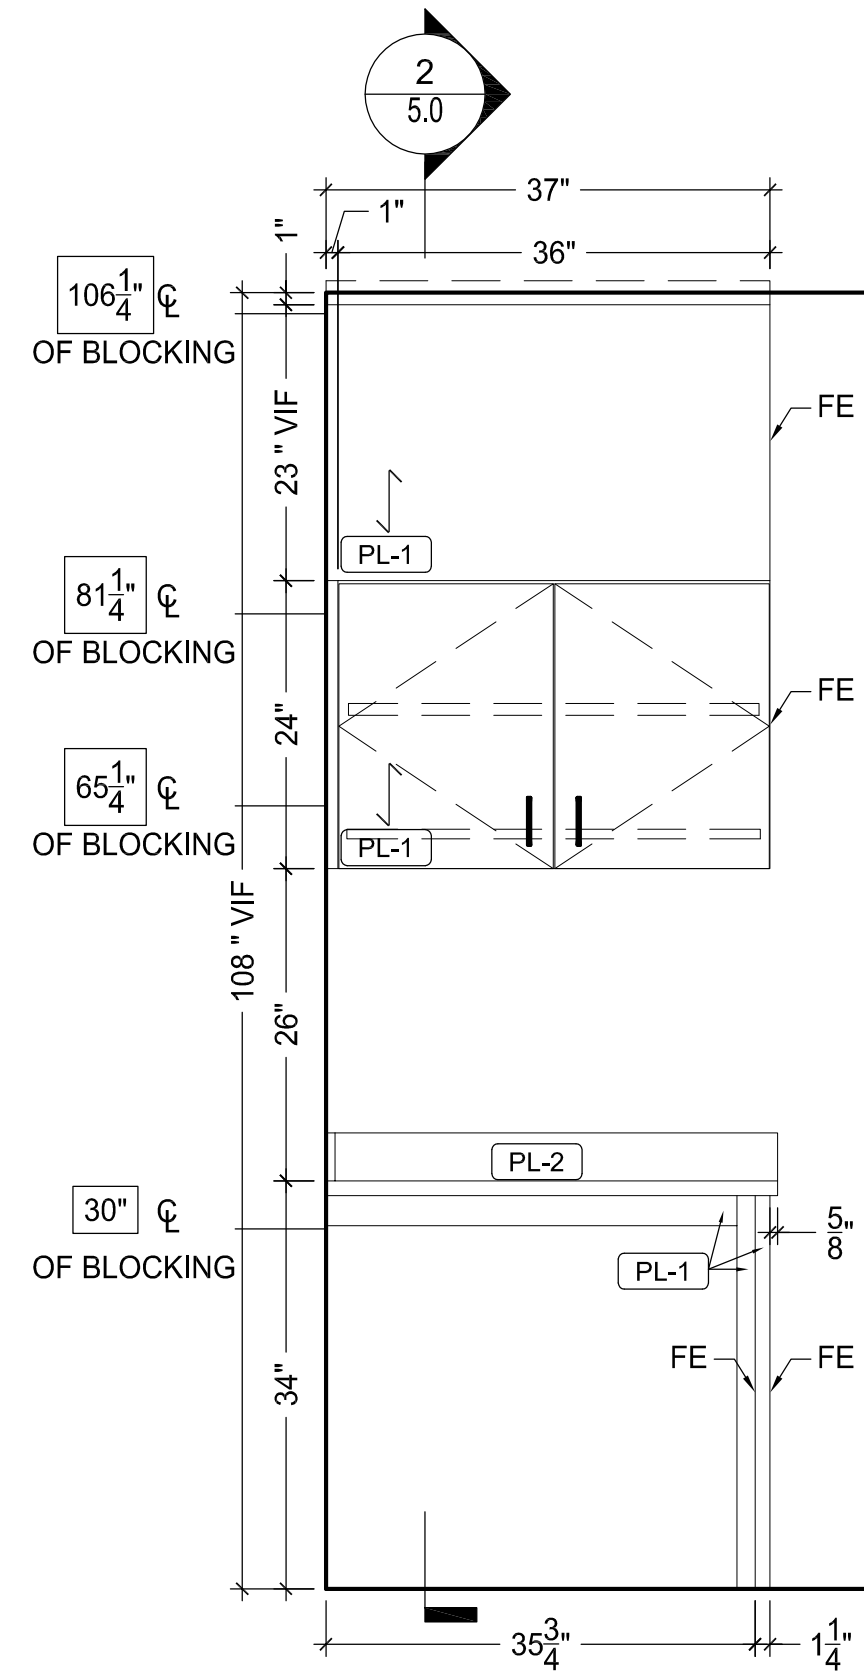

1 ELEVATION: TYP. VITALS
SCALE: 3/4" = 1'-0"
REF: A3.51

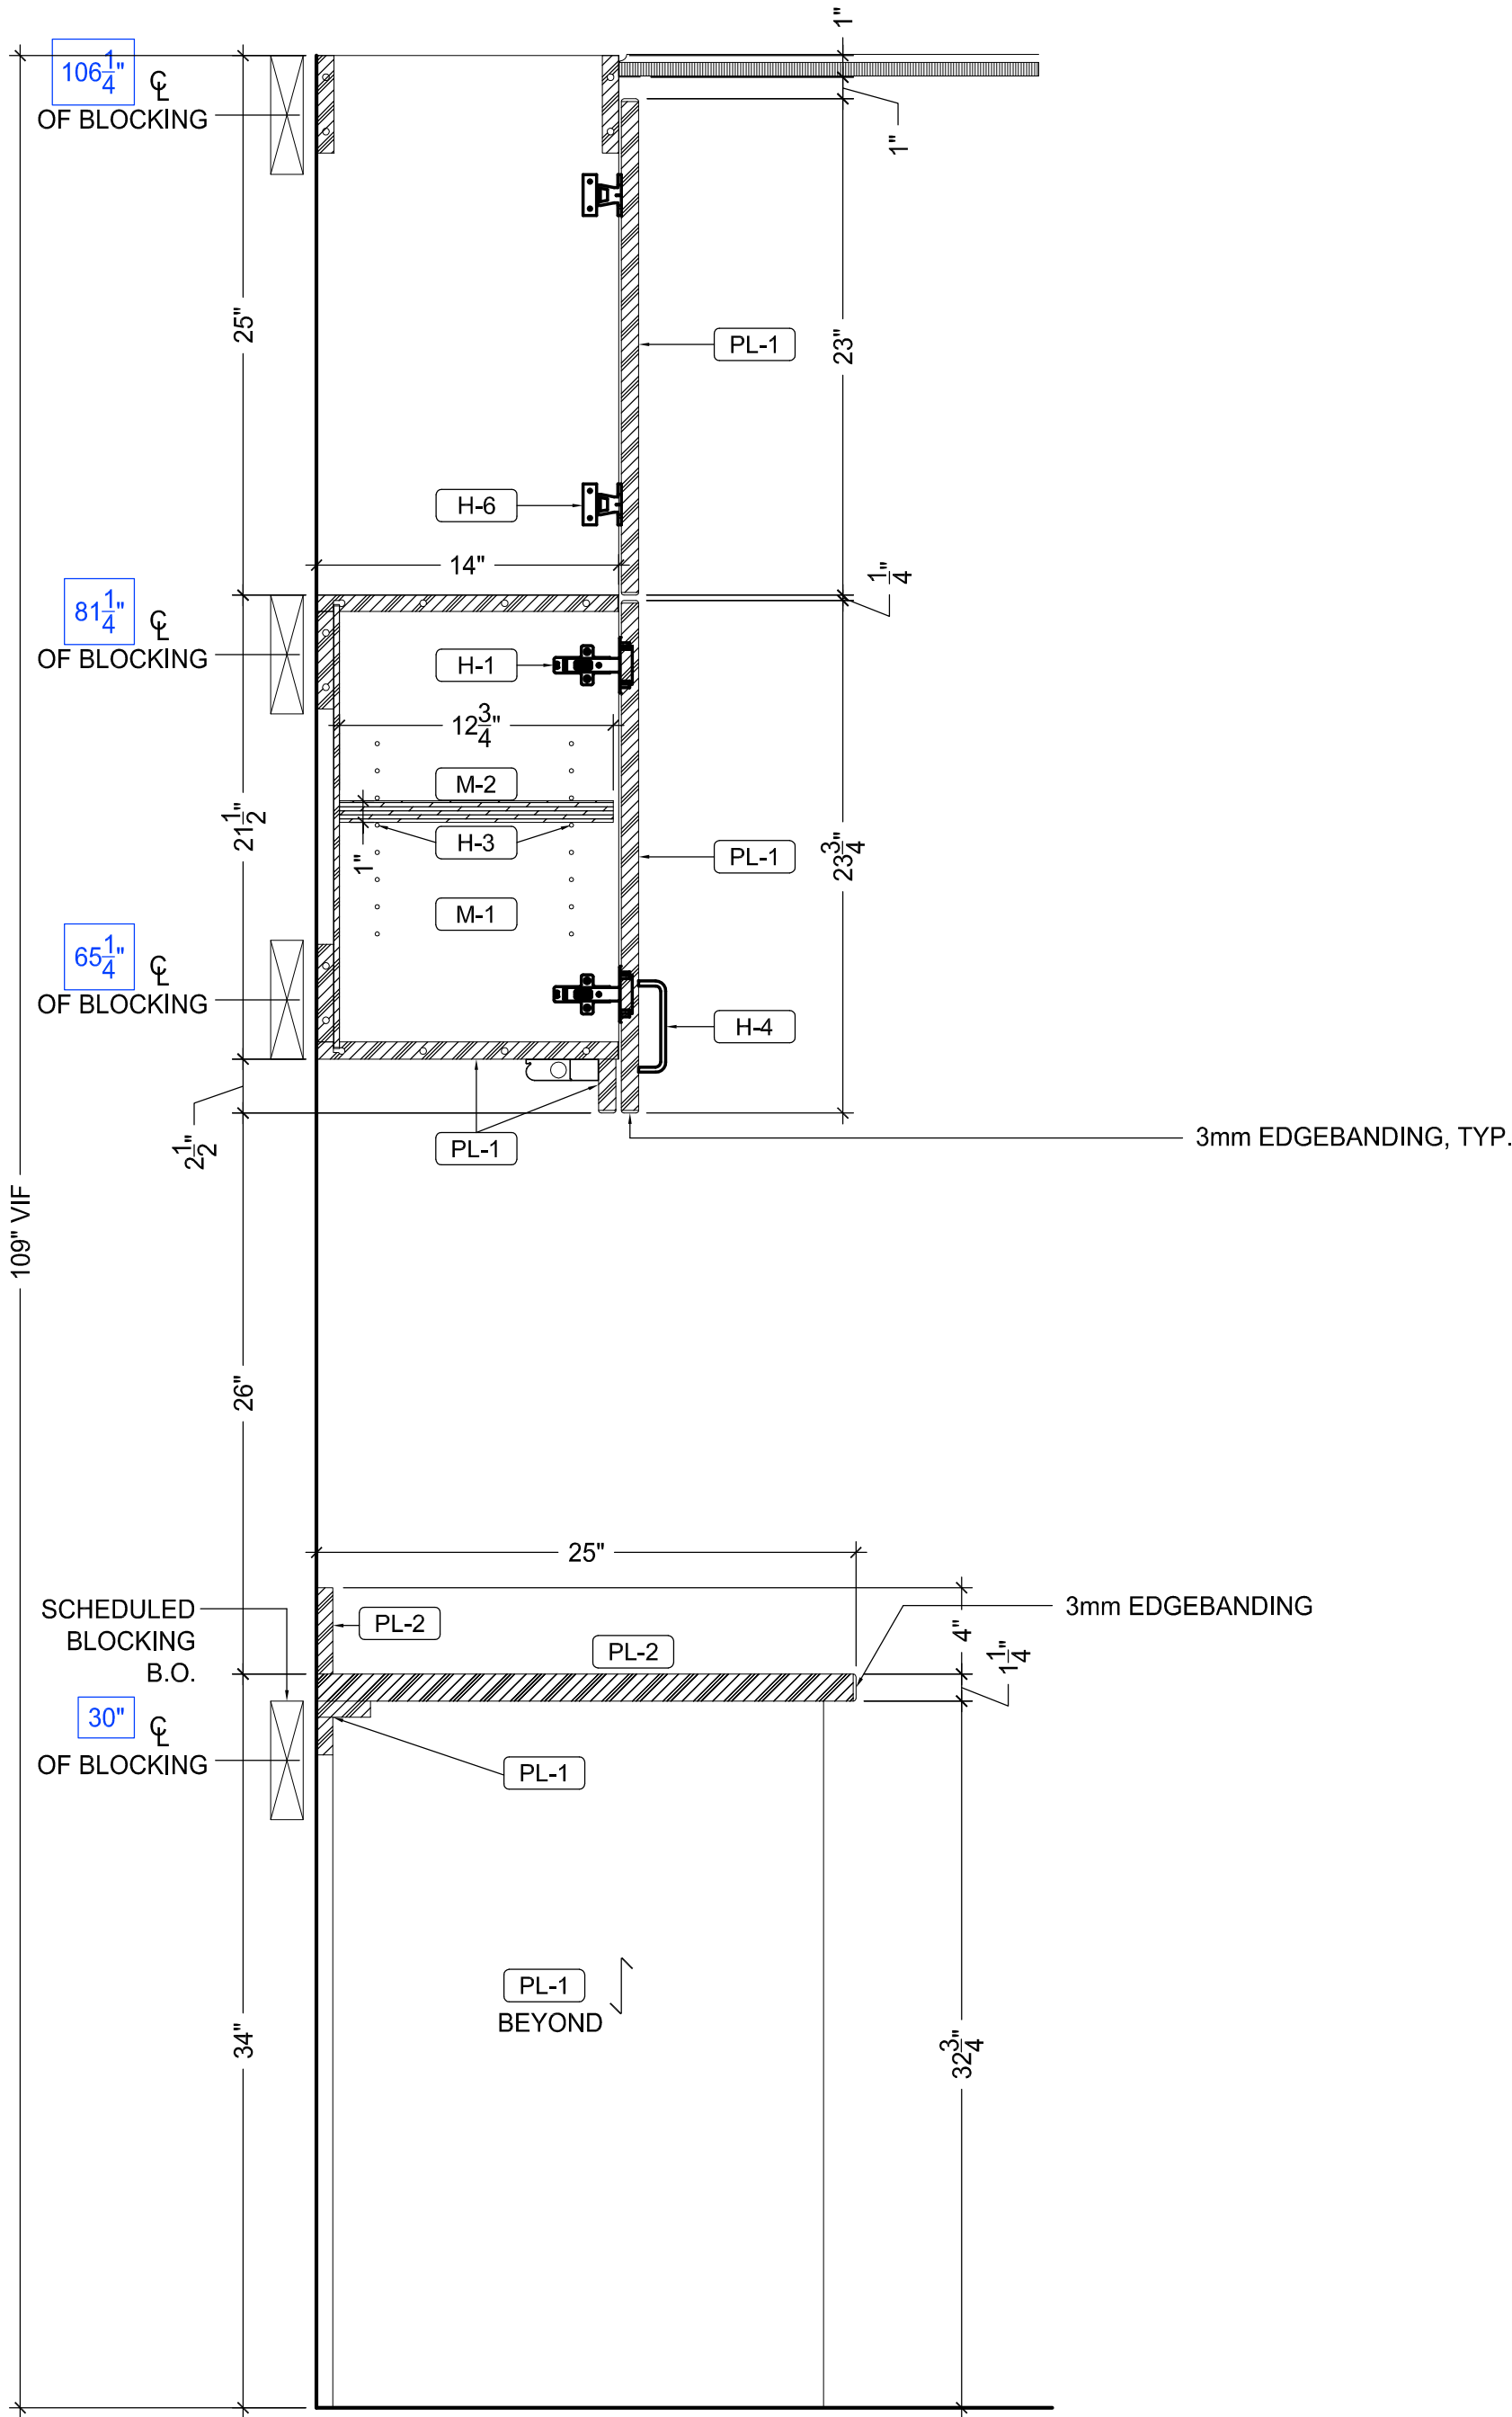

2 VERTICAL SECTION
SCALE: 1-1/2" = 1'-0"
REF: N/A

PLASTIC LAMINATE	
PL-1	WILSONART #7971 K-12 UPTOWN WALNUT, SOFT GRAIN FINISH
PL-2	WILSONART #4526K-07 KALAHARI TOPAZ, TEXTURED GLOSS FINISH
WOOD VENEER	
WD-1	3/4" Baltic Birch Plywood w/ White Cabinet Liner
WD-2	PLAIN SUCCED CHERRY, COLOR: NUTMEG AB-97, TO MATCH APPROVED SAMPLE
QUARTZ & SOLID SURFACE	
QZ-1	CARHARTSTONE - CLASSICO COLLECTION, COLOR T.B.D.
QZ-2	CARHARTSTONE - CLASSICO COLLECTION, COLOR T.B.D.
SS-1	WILSONART #B022CS SEA STONE
SS-2	WILSONART #B063CS CAPTES
SS-3	CORIAN #B-10 INTEGRAL SINK, COLOR T.B.D.
HARDWARE	
H-1	HINGES: GRASS 3000 SERIES #3803 120°, SELF CLOSING
H-2	DRAWER SLIDES: ACCURIDE #7434, FULL EXTENSION
H-3	SHELF PINS: HAFLE #282.11 7/10, NICKLE PLATED STEEL FINISH
H-4	PULLS: EPOC HARDWARE #NCA02-4-SS 4" WIRE PULL, STAINLESS STEEL FINISH
H-5	KNU CLIP: HAFLE #262.49.310
H-6	KNU CLIP: HAFLE #262.50.715
H-7	COUNTERTOP SUPPORT BRACKET: RAKKS #EH-1818PM
H-8	COUNTERTOP SUPPORT BRACKET: RAKKS #EH-1824
H-9	COUNTERTOP SUPPORT BRACKET: RAKKS #EH-1812
H-10	GROMMETS: DOUG MOCKETT 56 SERIES, 2" DIA., BLACK FINISH
HL-1	COUNTERTOP SUPPORT BRACKET: RAKKS #EH-1818
HL-2	DOOR LOCK: K & V #584, NICKEL FINISH
HL-3	DRAWER LOCK: K & V #586, NICKEL FINISH
HL-4	2 CLIP: MONARCH METAL FABRICATION #W375
HL-5	PUSH LATCH: HAFLE #245.61.730, WHITE PLASTIC
MISC.	
M-1	3/8" WHITE CABINET LINER CLAD PANEL BOARD (MDF CORE)
M-2	3/8" OR 1" WHITE CABINET LINER CLAD PANEL BOARD (BALDIC BIRCH PLYWOOD CORE)
M-3	1/4 GA. STAINLESS STEEL (MDF CORE)
TB-1	CARNEGIE NOREL PATTERN: STIRIE, #6423-030 - CLARIDGE - FABRICORE CORE, 1/2" THK.


DATE:	REVISIONS:

PROJECT NAME & LOCATION:


CHEROKEE NATION OUTPATIENT
HEALTH CENTER - TAHLEQUAH
TAHLEQUAH, OK

PAGE TITLE: TYP. VITALS		PAGE NUMBER: 5.0
PROJECT NUMBER: 2119	LEVEL/SECTOR: LEVEL 02 - SECTOR 01	
DRAWING BY: M.G.	REV BY: J.K.	DRAWING DATE: 12-10-17


ROOM SCHEDULE	
ROOM	ROOM NUMBER
BARI/INF. DIS EXAM 1	02-20-14
BARI/INF. DIS EXAM 2	02-20-16
ISO/INF. DIS EXAM 3	02-20-18
EXAM	02-20-22
EXAM	02-20-24
INF. DIS. SHARED OFFICE/EXAM	02-22-26
INF. DIS. EXAM 6	02-20-78
INF. DIS. EXAM 5	02-20-80
INF. DIS. EXAM 4	02-20-82
FIBROSCAN	02-20-86
EXAM	02-20-88
INF. DIS. SHARED OFFICE/EXAM	02-20-90
DERM EXAM 1	02-21-16
DERM EXAM 2	02-21-18
DERM EXAM 3	02-21-20
DERM TREATMENT	02-21-24
LASER TREATMENT	02-21-26
DERM EXAM 6	02-21-64
DERM EXAM 5	02-21-66
DERM EXAM 4	02-21-68
ULTRA VIOLET BOOTH/EXAM	02-21-72
CRYO THERAPY/EXAM	02-21-74
EXAM 7	02-21-76
BARI/DIABETES EXAM/CONSULT	02-22-14
DIABETES CONSULT 2	02-22-16
DIABETES CONSULT 3	02-22-18
MED EXAM 1	02-22-22
ENDO EXAM 1	02-22-24
ENDO EXAM 2	02-22-26
BARI/DIABETES EXAM/CONSULT	02-22-64
DIABETES CONSULT 5	02-22-66
DIABETES CONSULT 4	02-22-68
MED EXAM 2	02-22-72
ENDO EXAM 4	02-22-74
ENDO EXAM 3	02-22-76

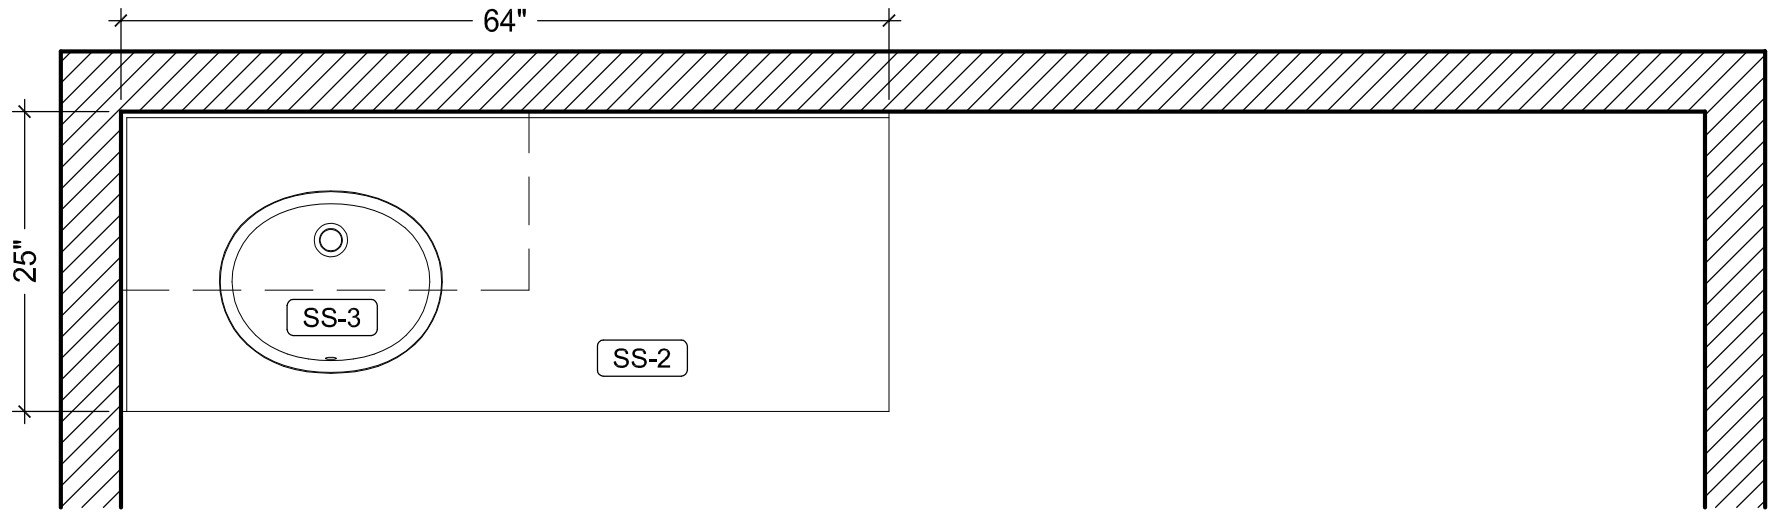


5 PLAN: TYP. EXAM ROOM
SCALE: 3/4" = 1'-0"
REF: A2.21

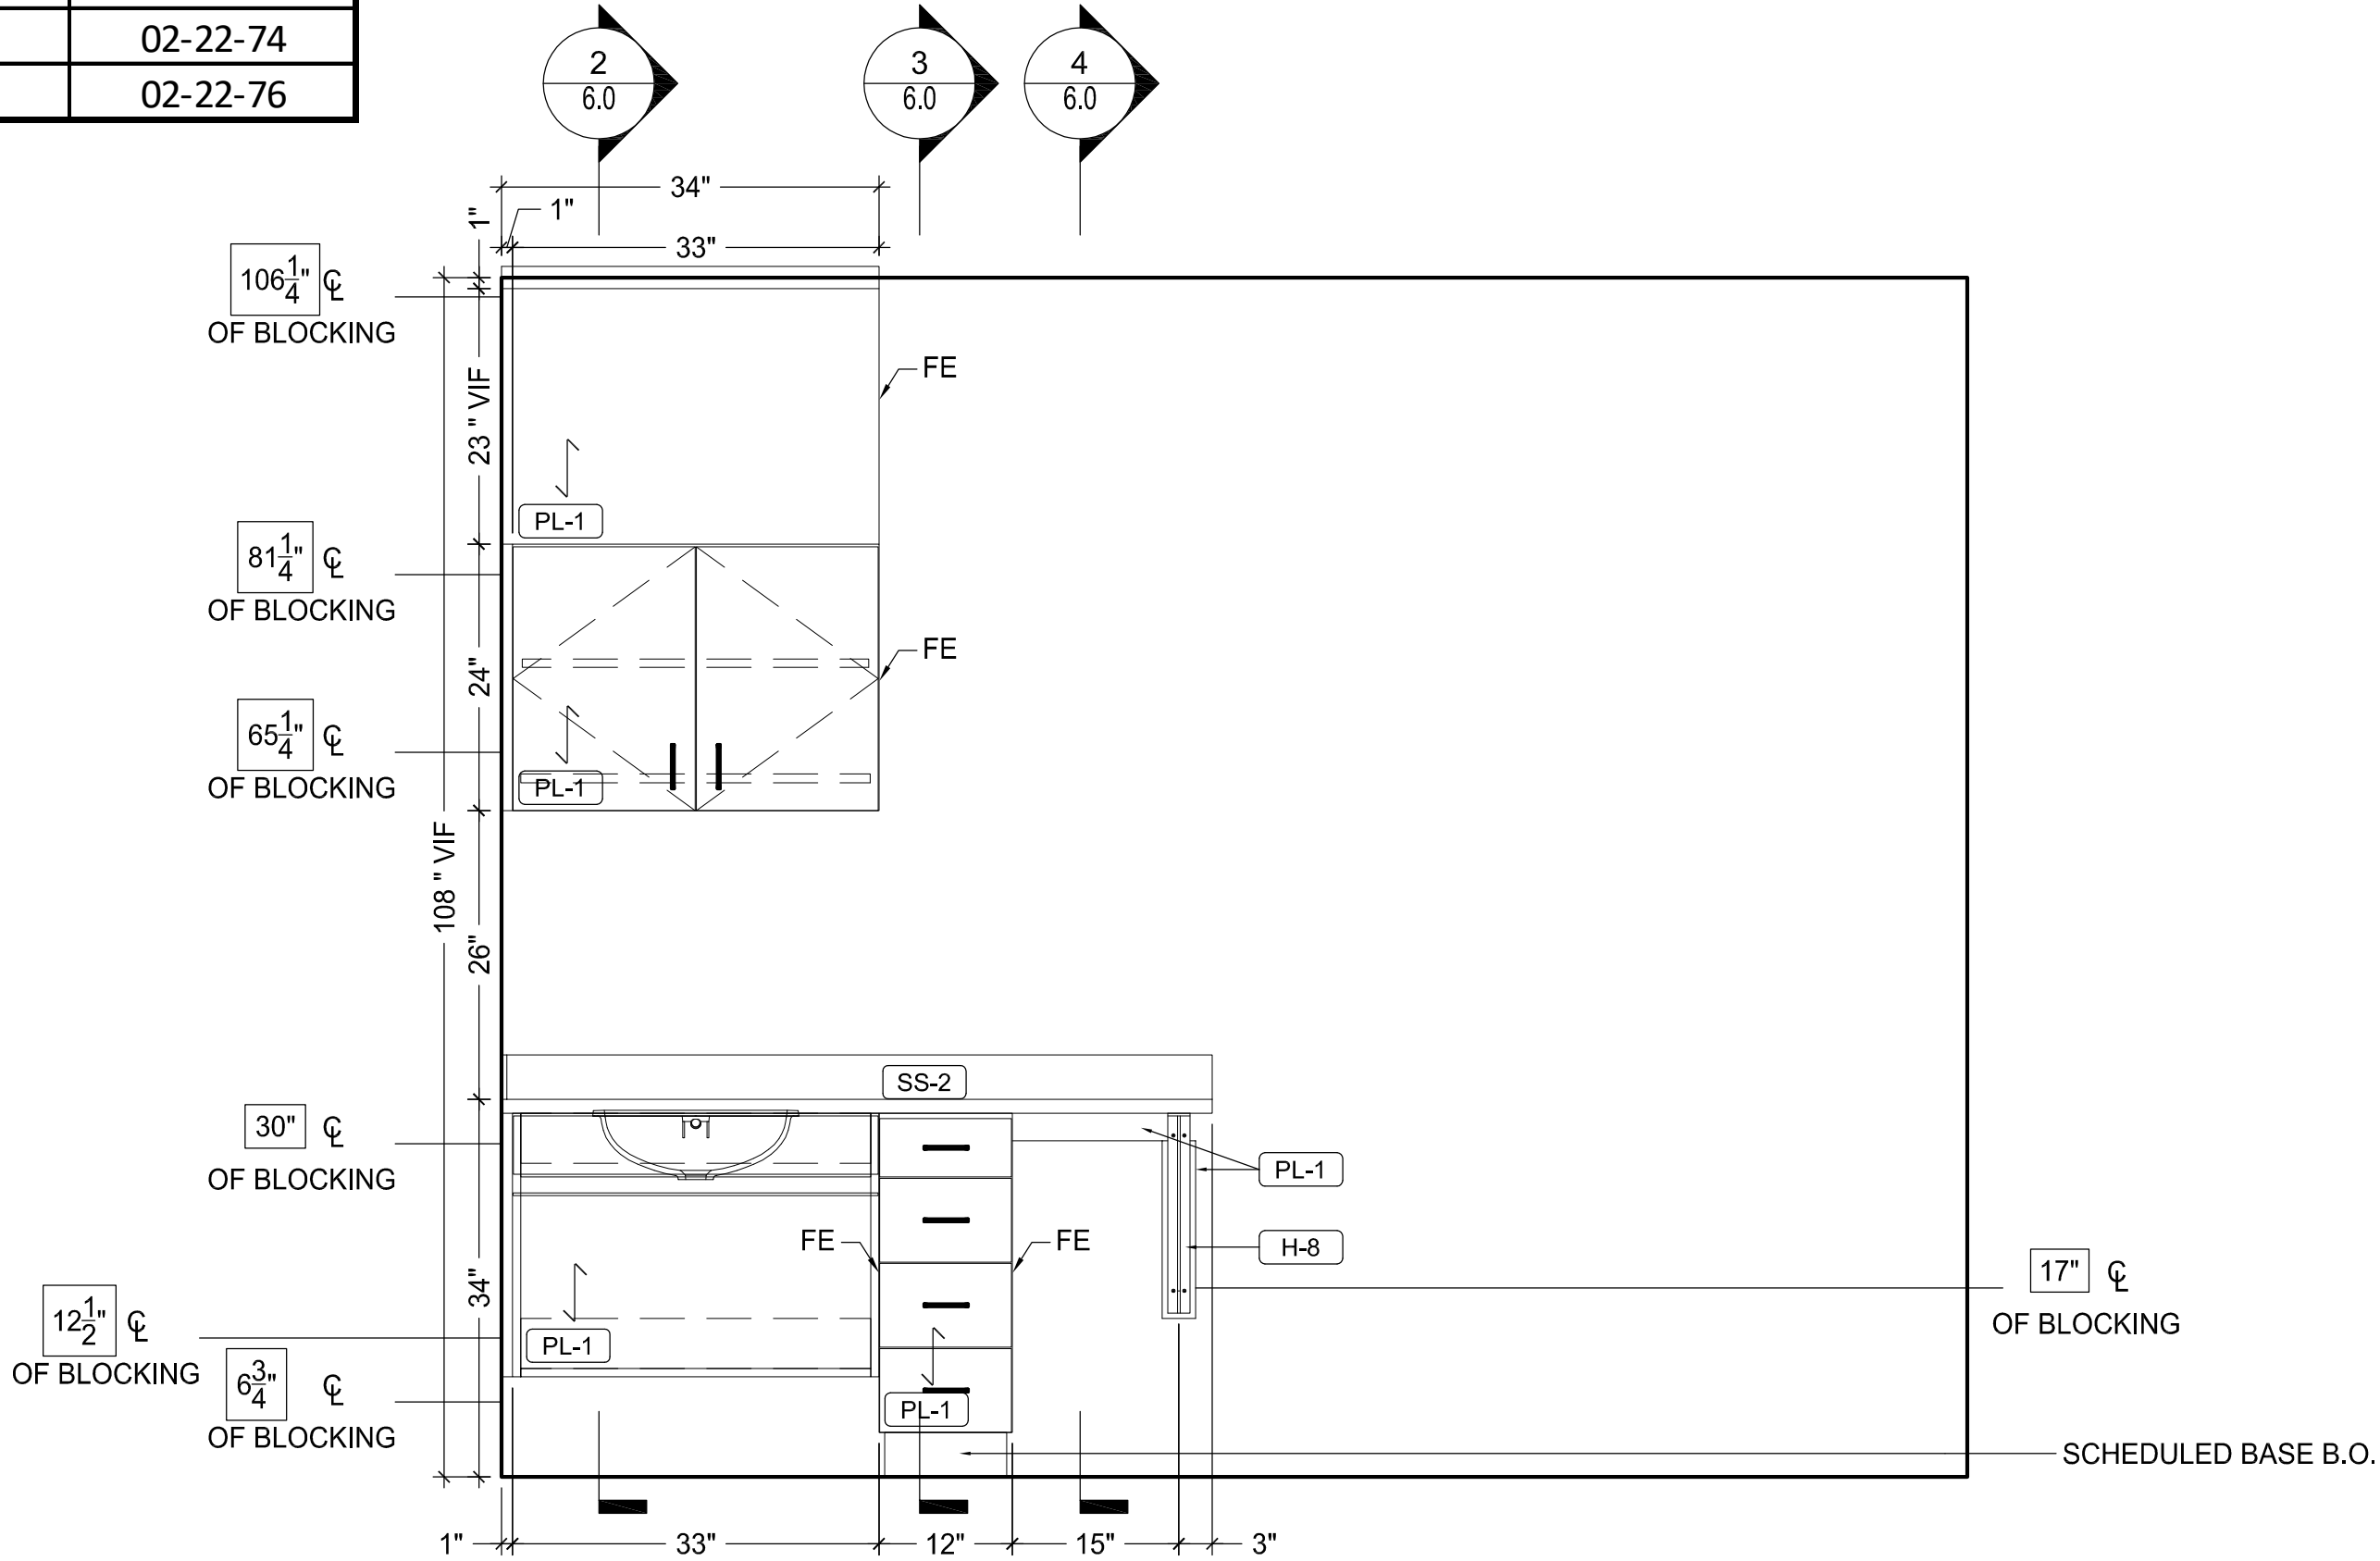


1 ELEVATION: TYP. EXAM ROOM
SCALE: 3/4" = 1'-0"
REF: A3.51

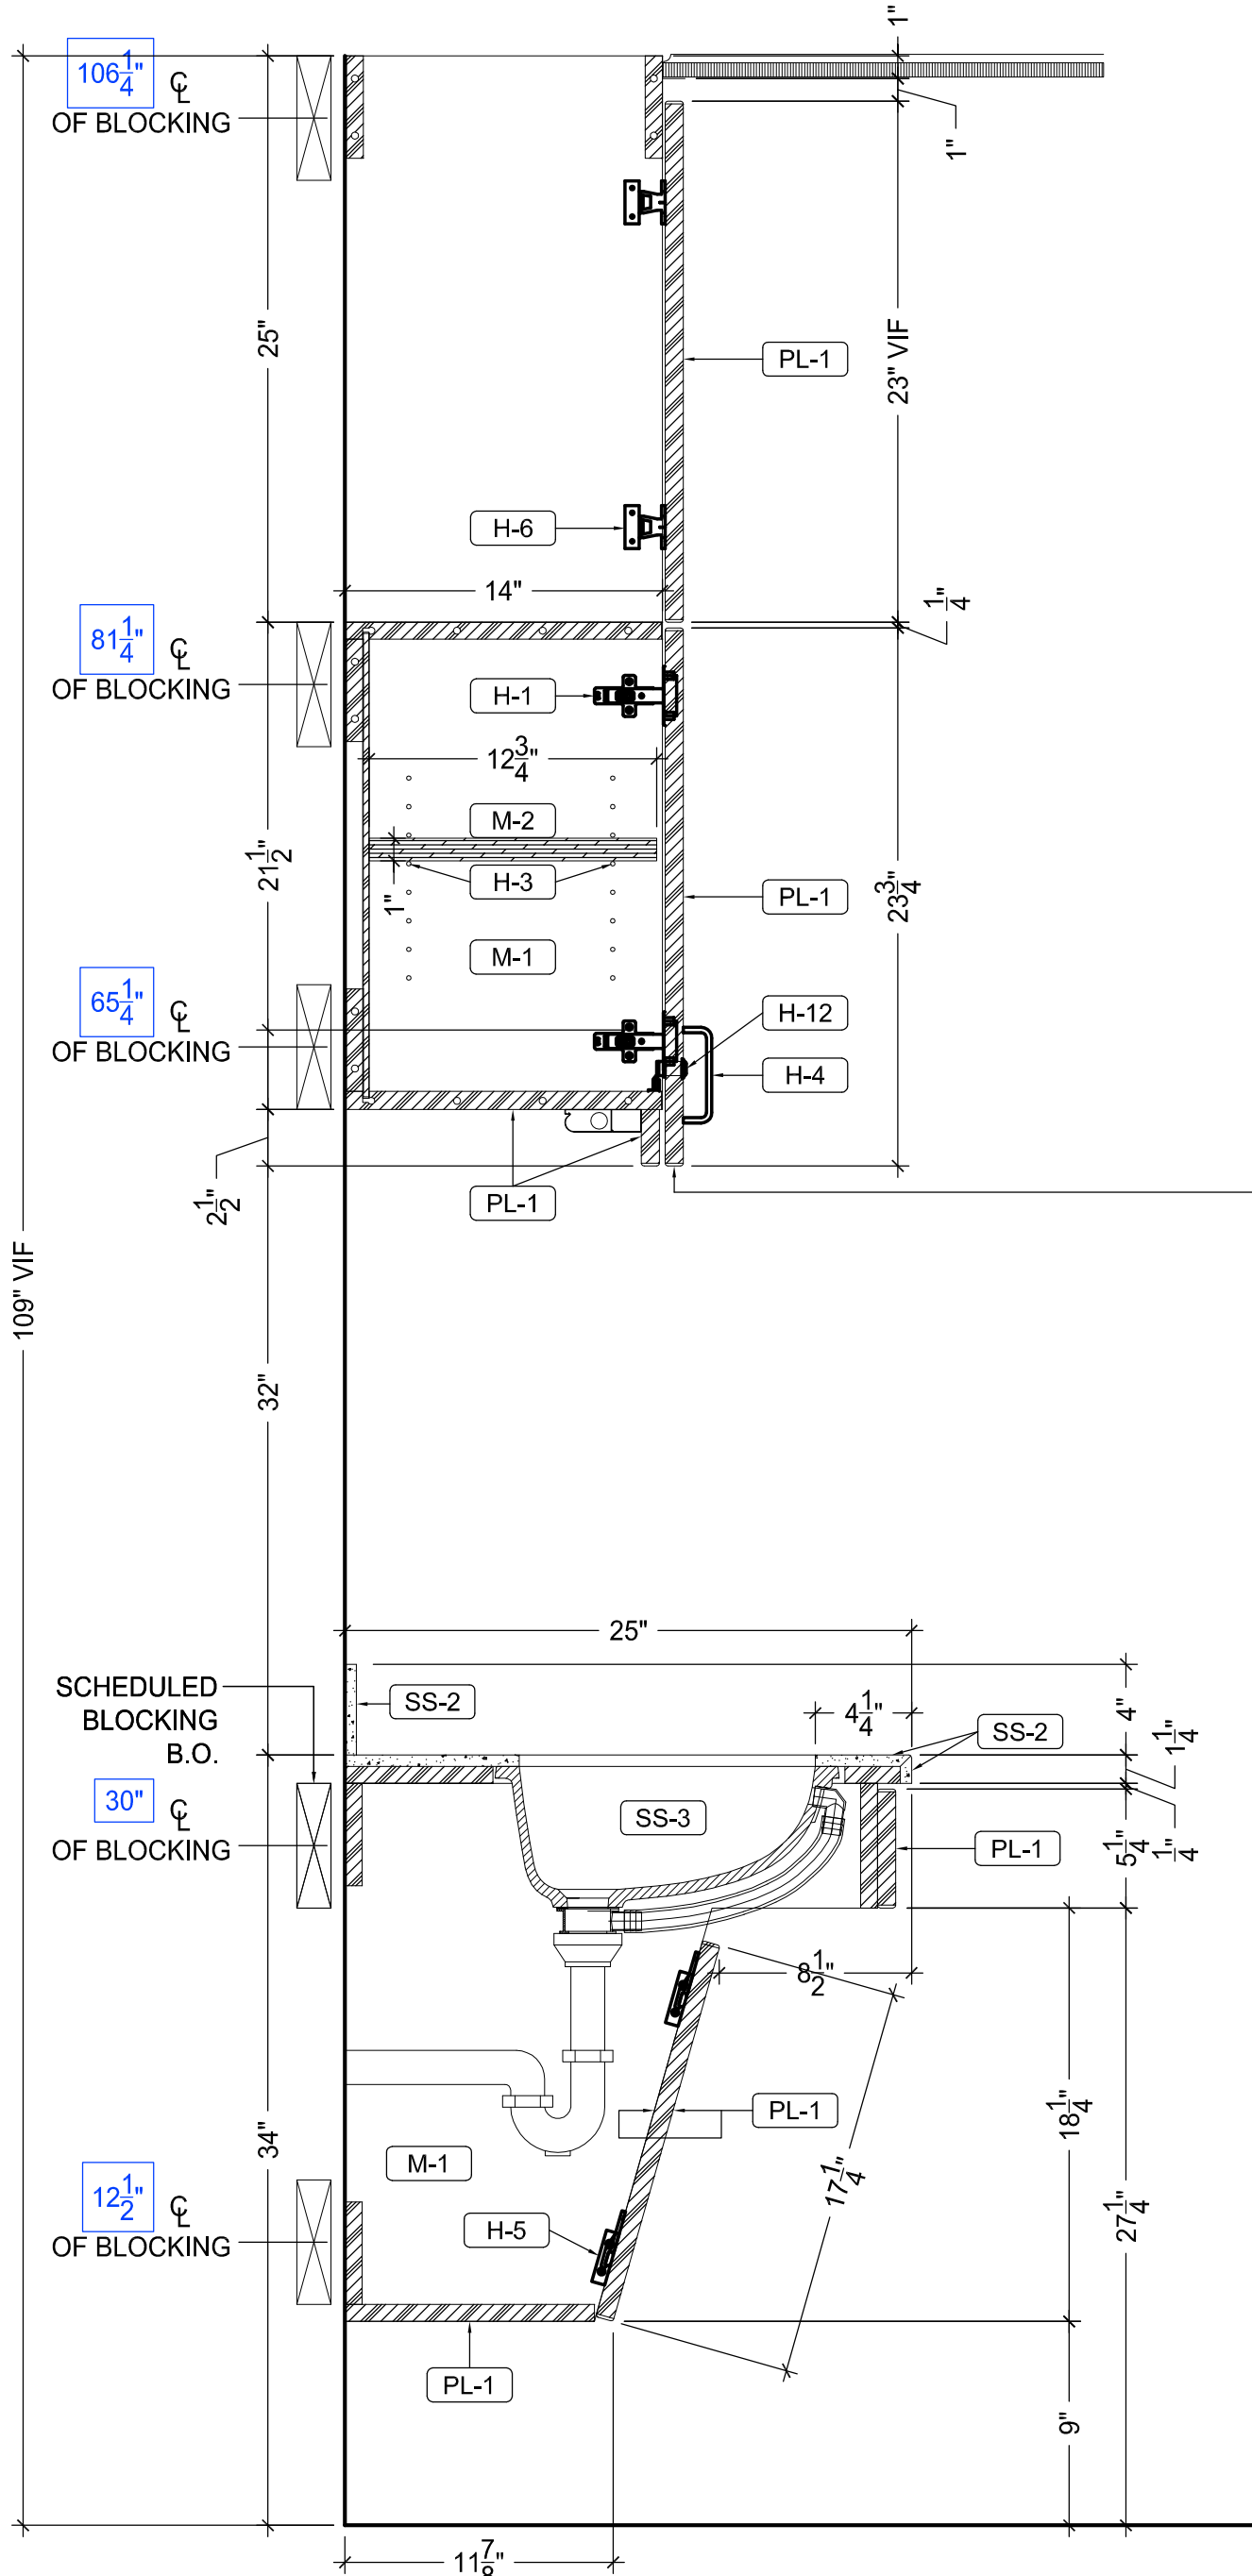

2 VERTICAL SECTION
SCALE: 1-1/2" = 1'-0"
REF: N/A

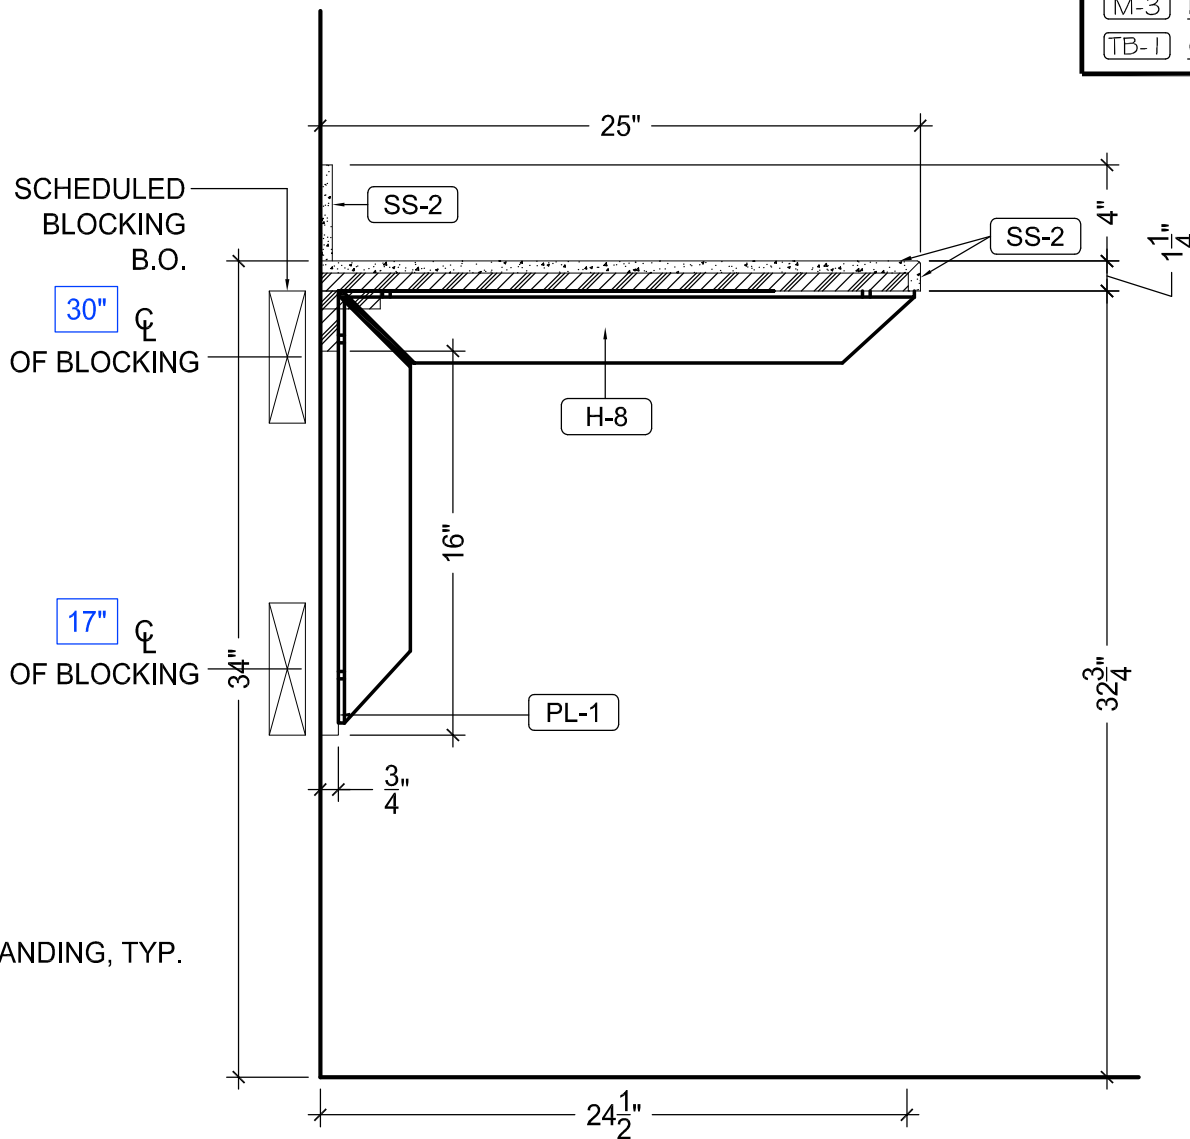

4 VERTICAL SECTION
SCALE: 1-1/2" = 1'-0"
REF: N/A

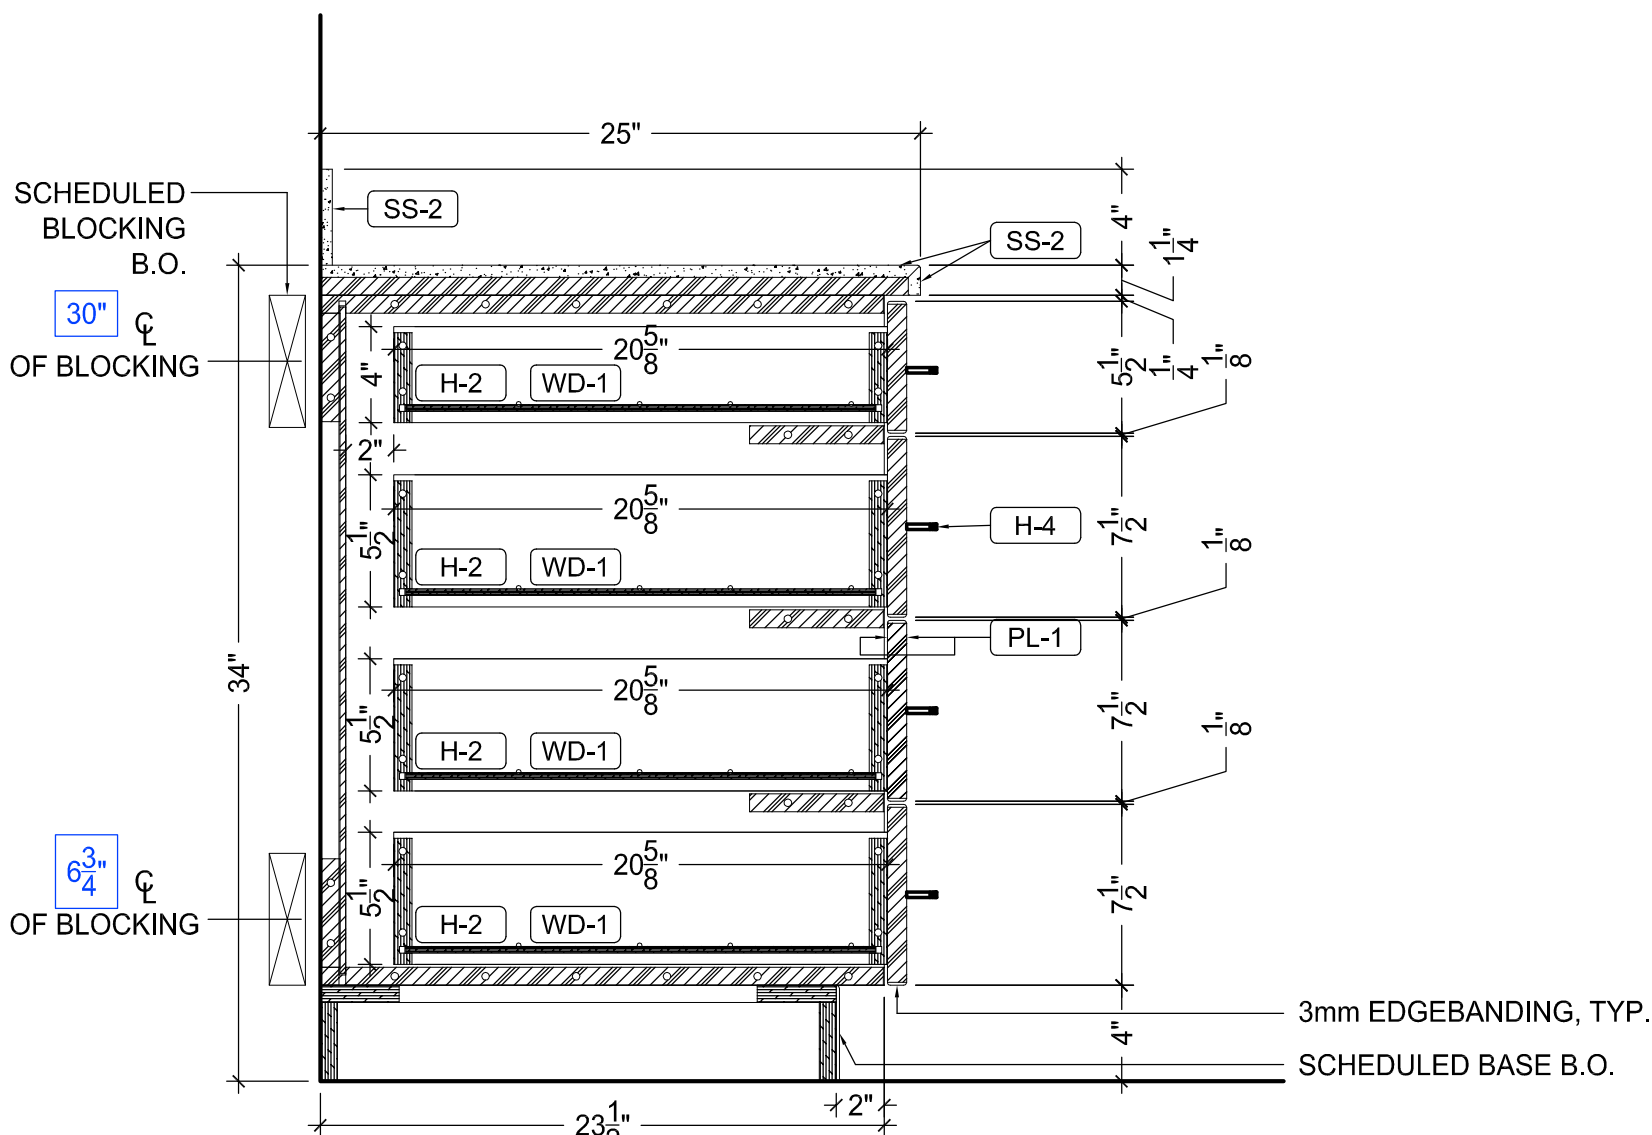

3 VERTICAL SECTION
SCALE: 1-1/2" = 1'-0"
REF: N/A

PLASTIC LAMINATE	
PL-1	WILSONART #7971 K-12 UPTOWN WALNUT, SOFT GRAIN FINISH
PL-2	WILSONART #4526K-07 KALAHARI TOPAZ, TEXTURED GLOSS FINISH
WOOD VENEER	
WD-1	3/4" x 3/4" BALDIC BIRCH FLYWOOD W/ WHITE CABINET LINER
WD-2	PLAIN SUCCED CHERRY, COLOR: NUTMEG AB-97, TO MATCH APPROVED SAMPLE
QUARTZ & SOLID SURFACE	
QZ-1	CARHARTSTONE - CLASSICO COLLECTION, COLOR T.B.D.
QZ-2	CARHARTSTONE - CLASSICO COLLECTION, COLOR T.B.D.
SS-1	WILSONART #B022CS SEA STONE
SS-2	WILSONART #B063SG CAPTES
SS-3	CORIAN #B-10 INTORAL SINK, COLOR T.B.D.
HARDWARE	
H-1	HINGES: GRASS 3000 SERIES #3803 120°, SELF CLOSING
H-2	DRAWER SLIDES: ACCURIDE #7434, FULL EXTENSION
H-3	SHelf PINs: HAFLE #282.11 7/10, NICKLE PLATED STEEL FINISH
H-4	PULLS: EPOC HARDWARE #NCA02-4-SS 4" WIRE PULL, STAINLESS STEEL FINISH
H-5	KEY CLIP: HAFLE #262.49.310
H-6	KEY CLIP: HAFLE #262.50.715
H-7	COUNTERTOP SUPPORT BRACKET: RAKKS #RH-1818PM
H-8	COUNTERTOP SUPPORT BRACKET: RAKKS #RH-1824
H-9	COUNTERTOP SUPPORT BRACKET: RAKKS #RH-1212
H-10	GROMMETS: DOUG MOCKETT SG SERIES, 2" DIA., BLACK FINISH
H-11	COUNTERTOP SUPPORT BRACKET: RAKKS #RH-1818
H-12	DOOR LOCK: K & V #984, NICKEL FINISH
H-13	DRAWER LOCK: K & V #986, NICKEL FINISH
H-14	2 CLIP: MONARCH METAL FABRICATION #W375
H-15	PUSH LATCH: HAFLE #245.61.730, WHITE PLASTIC
MISC.	
M-1	3/4" WHITE CABINET LINER CLAD PANEL BOARD (MOD. CORE)
M-2	3/4" OR 1" WHITE CABINET LINER CLAD PANEL BOARD (BALDIC BIRCH FLYWOOD CORE)
M-3	1/4 GA. STAINLESS STEEL (MOD. CORE)
TB-1	CARNEGIE NOREL, PATTERN: STRE, #6423-830 - CLARIDGE - FABRICORE CORE, 1/2" THK.

DATE:	REVISIONS:

PROJECT NAME & LOCATION:
**CHEROKEE NATION OUTPATIENT
HEALTH CENTER - TAHLEQUAH**
TAHLEQUAH, OK

PAGE
TITLE: **TYP. EXAM ROOM**

PROJECT
NUMBER: **2119**

DRAWING
BY: **M.G.**

REV
BY: **J.K.**


LEVEL/
SECTOR: **LEVEL 02 - SECTOR 01**

DRAWING
DATE: **12-10-17**


PAGE NUMBER:

6.0


PLASTIC LAMINATE	
PL-1	WILSONART #7971 K-12 UPTOWN WALNUT, SOFT GRAIN FINISH
PL-2	WILSONART #4586K-07 KALAHARI TOPAZ, TEXTURED GLOSS FINISH
WOOD, VENEER	
WD-1	3/4" Baltic Birch Plywood w/ white cabinet liner
WD-2	PLAIN SUCCED CHERRY, COLOR: NUTMEG AB-97, TO MATCH APPROVED SAMPLE
QUARTZ & SOLID SURFACE	
QZ-1	CARSTARSTONE - CLASSICO COLLECTION, COLOR T.B.D.
QZ-2	CARSTARSTONE - CLASSICO COLLECTION, COLOR T.B.D.
SS-1	WILSONART #B022CS SEA STONE
SS-2	WILSONART #B023SG CAPTES
SS-3	CORIAN #B-10 INTEGRAL SINK, COLOR T.B.D.
HARDWARE	
H-1	HINGES: GRASS 3000 SERIES #3803 120°, SELF CLOSING
H-2	DRAWER SLIDES: ACCURIDE #7434, FULL EXTENSION
H-3	SHELF PINS: HAFLE #282.11 7/10, NICKEL PLATED STEEL FINISH
H-4	PULLS: EPOD HARDWARE #NAC02-4-SS 4" WIRE PULL, STAINLESS STEEL FINISH
H-5	KNU CLIP: HAFLE #262.49.310
H-6	KNU CLIP: HAFLE #262.50.715
H-7	COUNTERTOP SUPPORT BRACKET: RAKKS #RH-1818PM
H-8	COUNTERTOP SUPPORT BRACKET: RAKKS #RH-1824
H-9	COUNTERTOP SUPPORT BRACKET: RAKKS #RH-1212
H-10	GROMMETS: DOUG MOCKETT 56 SERIES, 2" DIA., BLACK FINISH
H-11	COUNTERTOP SUPPORT BRACKET: RAKKS #RH-1818
H-12	DOOR LOCK: K & V #984, NICKEL FINISH
H-13	DRAWER LOCK: K & V #986, NICKEL FINISH
H-14	2 CLIP MONARCH METAL FABRICATION #M375
H-15	PUSH LATCH: HAFLE #245.61.730, WHITE PLASTIC
MISC.	
M-1	3/4" WHITE CABINET LINER CLAD PANEL BOARD (MDF CORE)
M-2	3/4" OR 1" WHITE CABINET LINER CLAD PANEL BOARD (BALTIC BIRCH PLYWOOD CORE)
M-3	1/4 GA. STAINLESS STEEL (MDF CORE)
TB-1	CARNEGIE NOREL PATTERN: STRE, #6423-830 - CLARIDGE - FABRICORE, 1/2" THK.

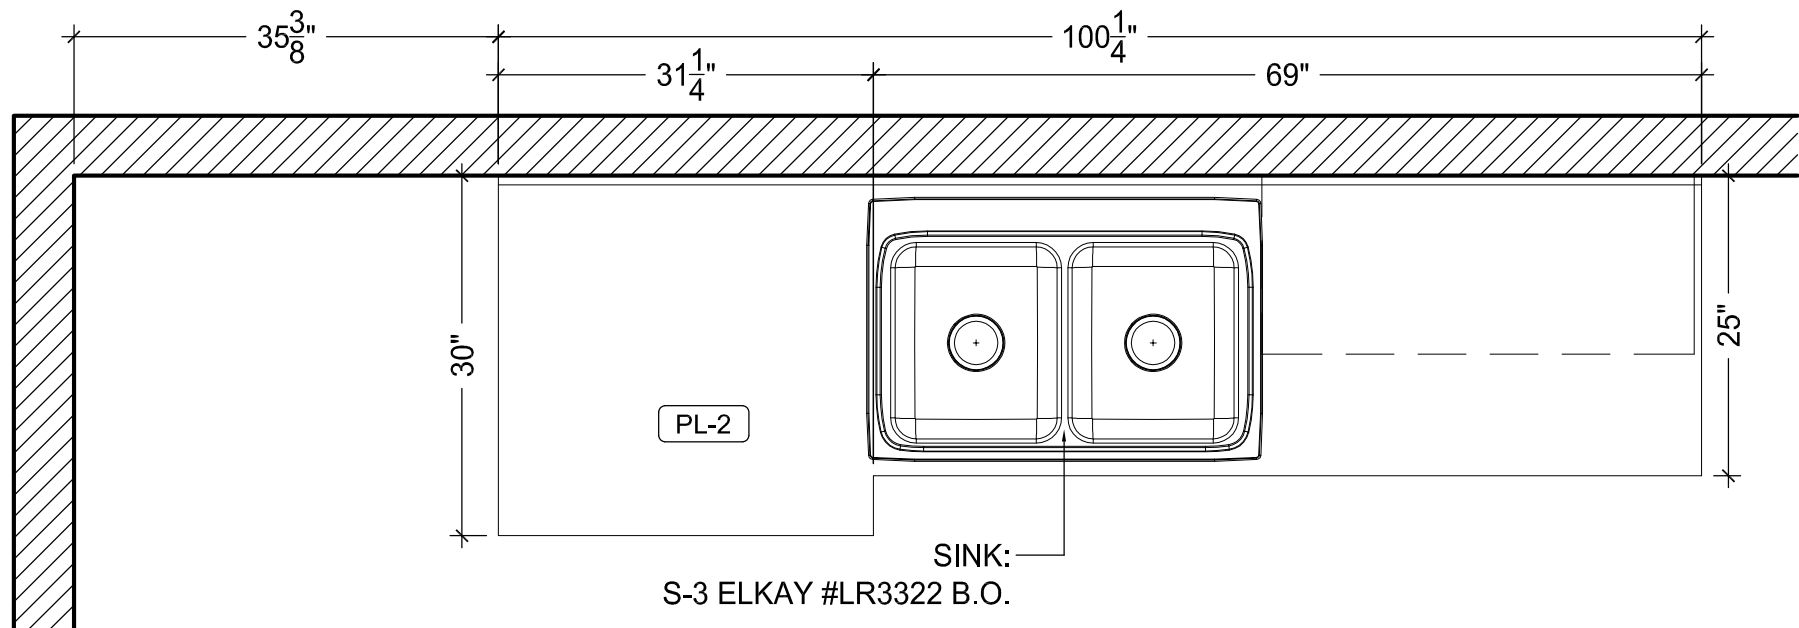


5 PLAN: STAFF LOUNGE 02-20-36
SCALE: 3/4" = 1'-0"
REF: A2.21 & P0.03

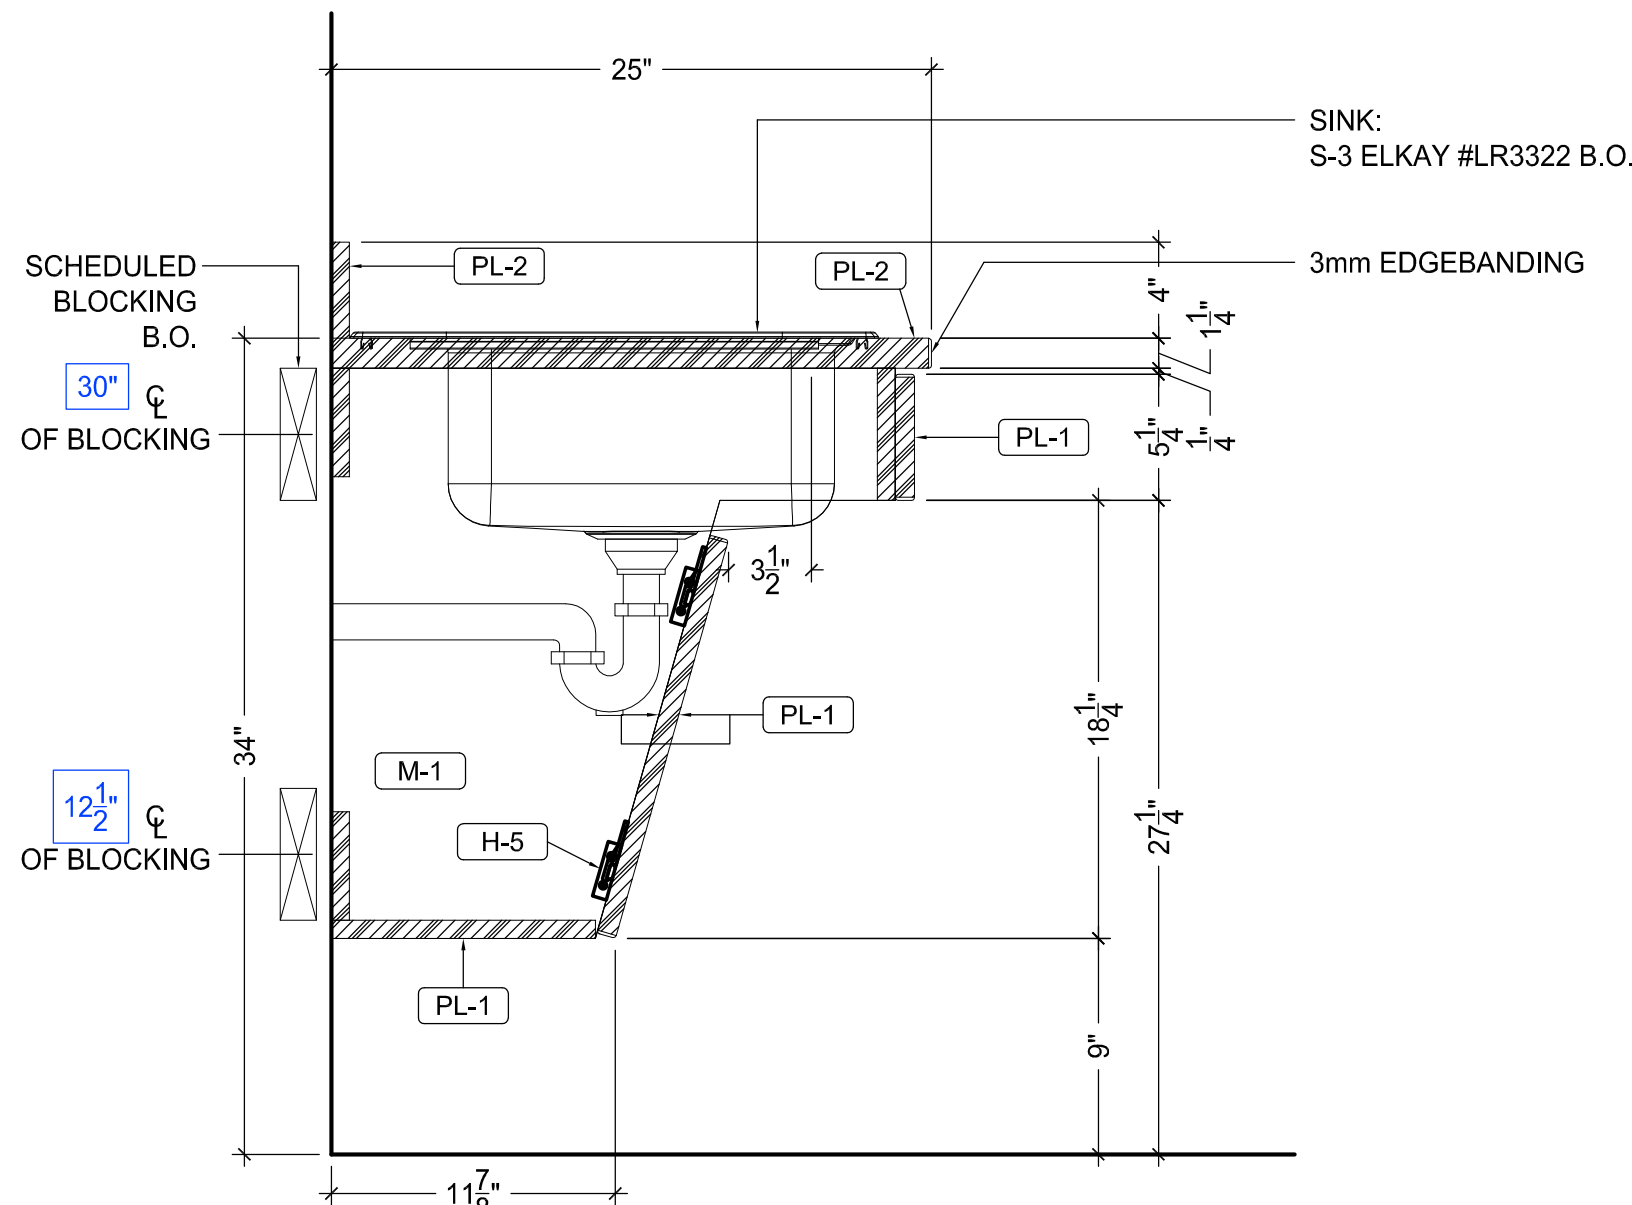


4 VERTICAL SECTION
SCALE: 1-1/2" = 1'-0"
REF: N/A

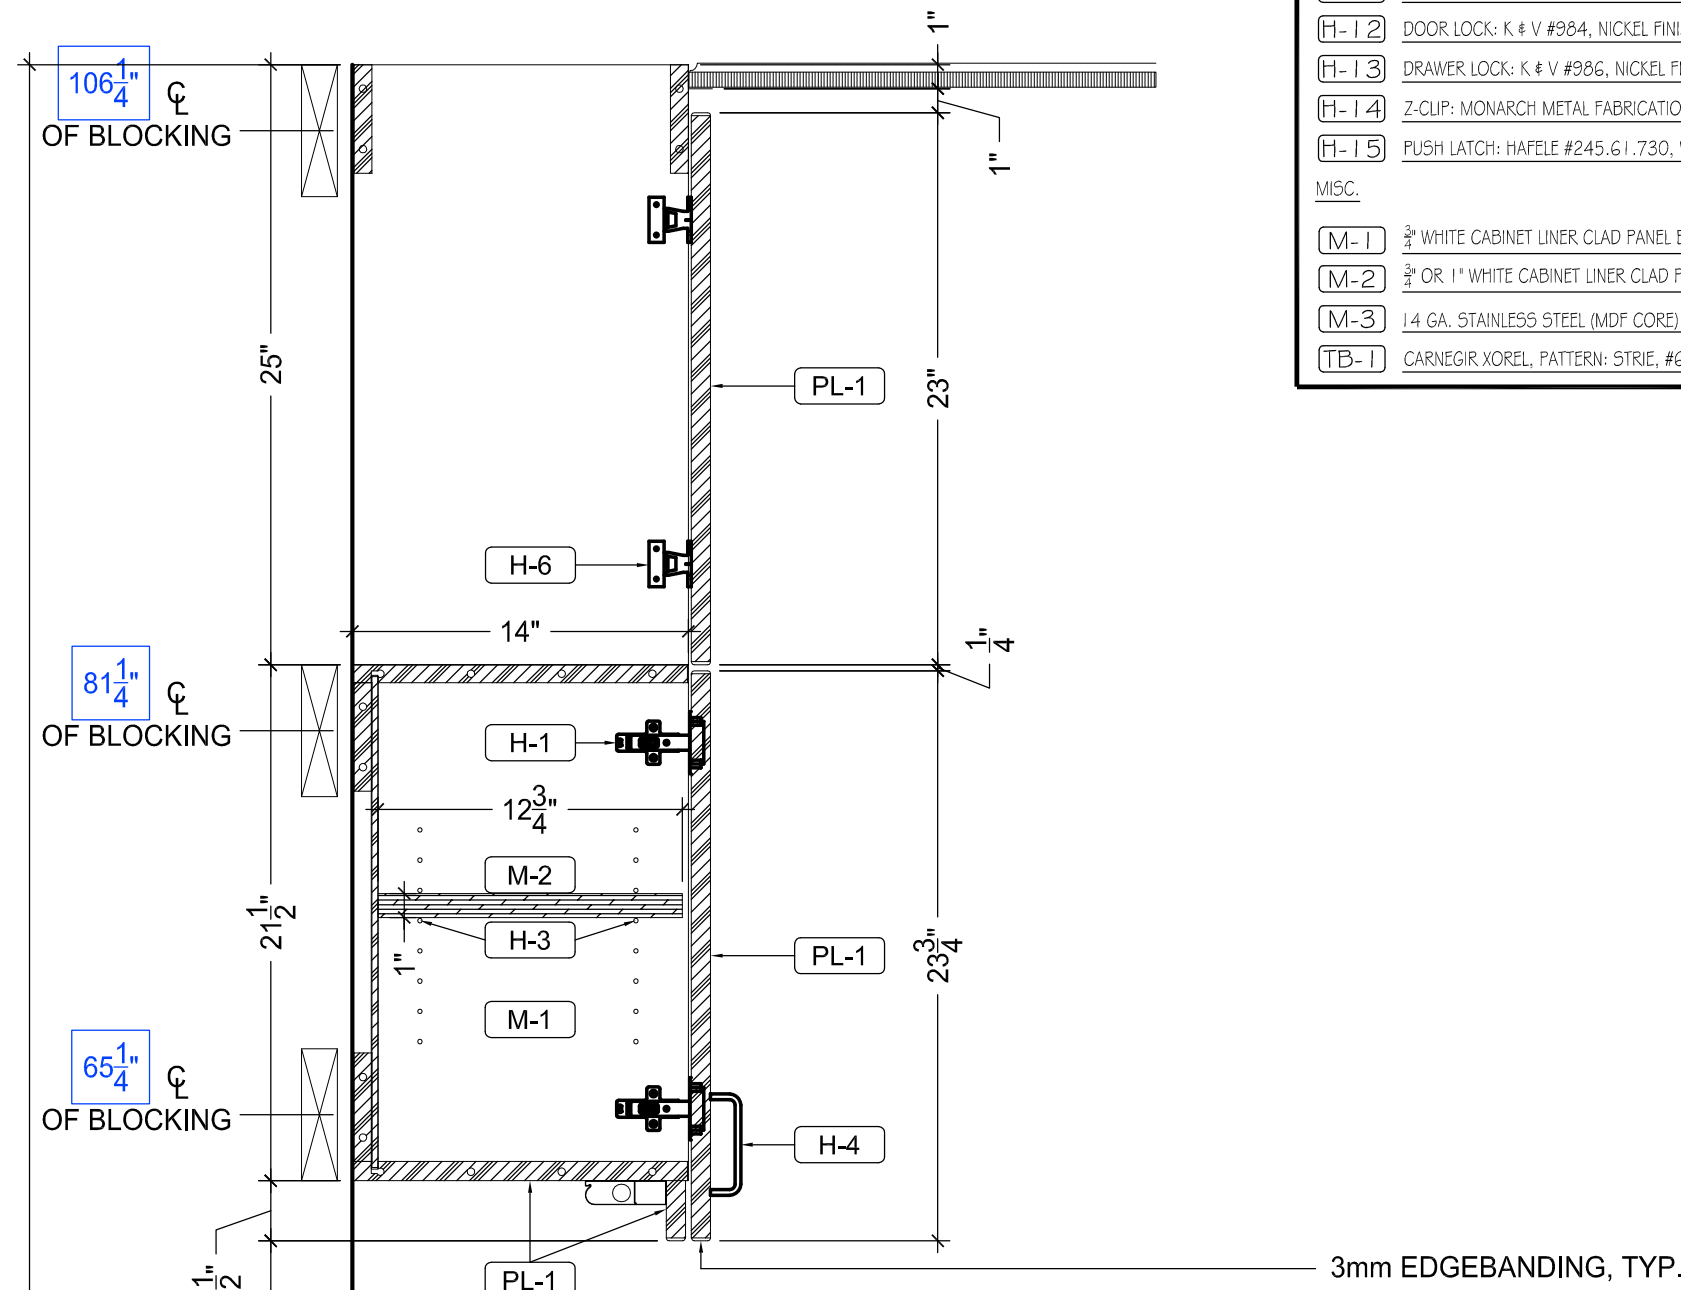

3 VERTICAL SECTION
SCALE: 1-1/2" = 1'-0"
REF: N/A

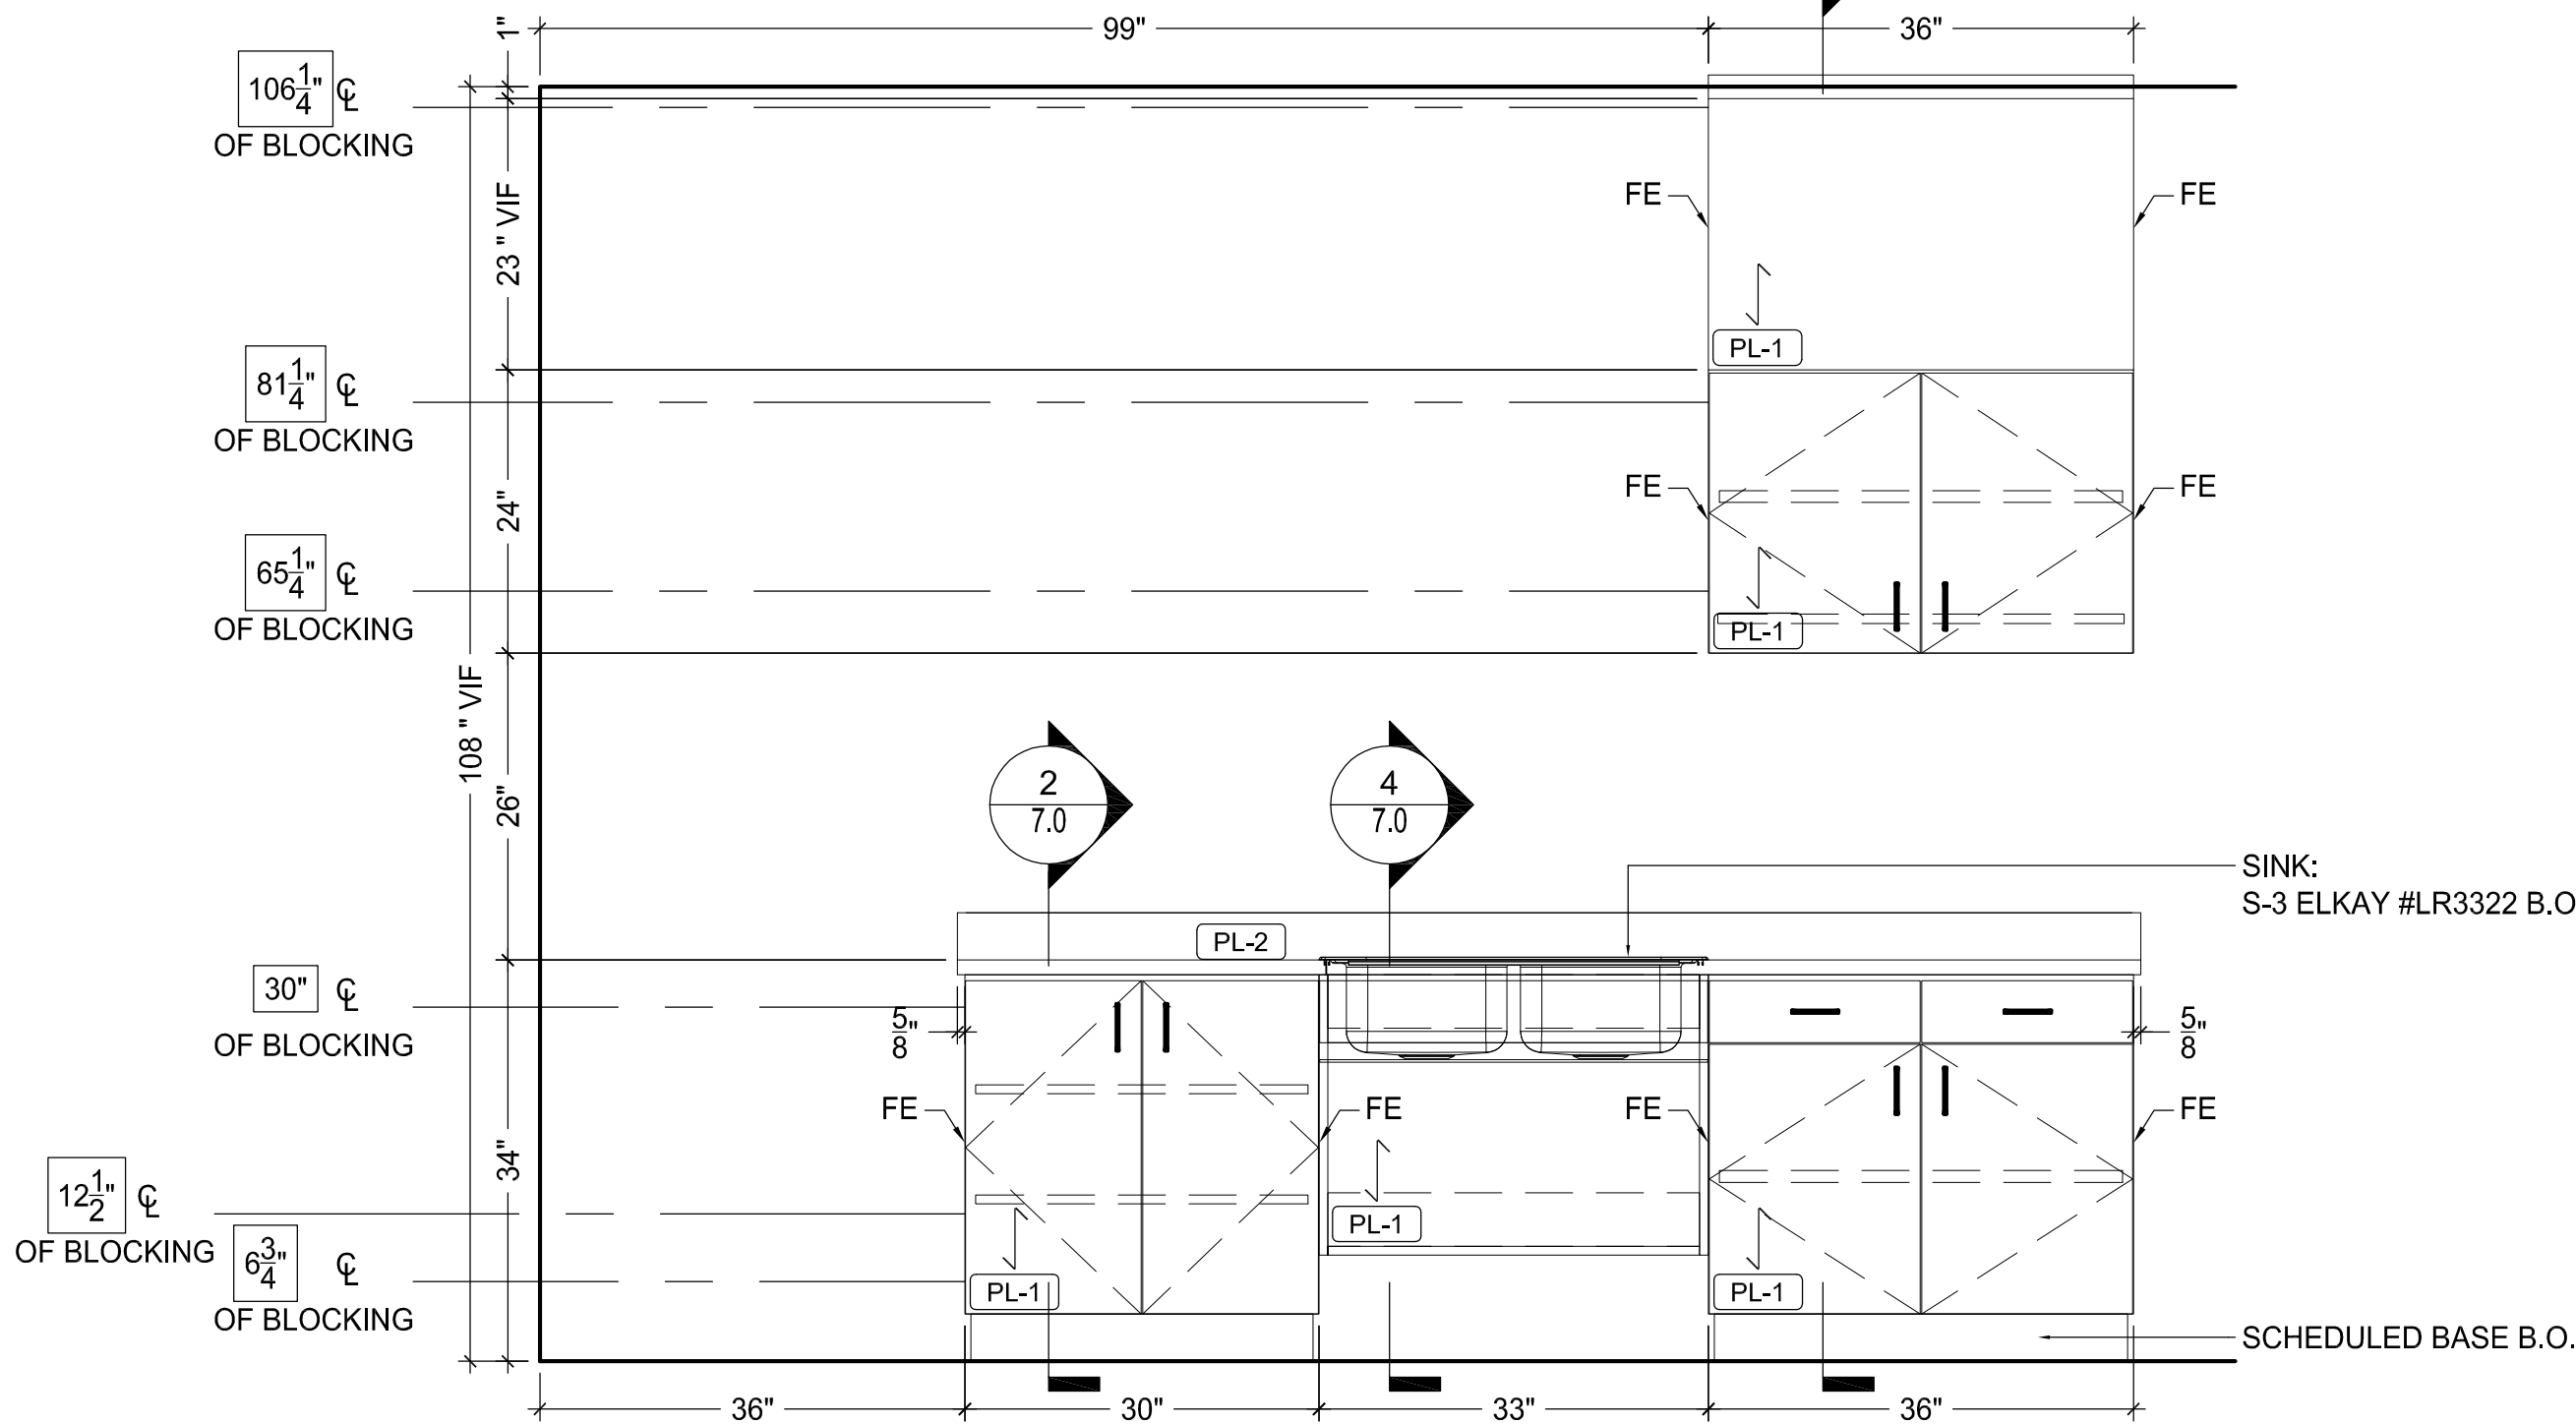

1 ELEVATION: STAFF LOUNGE 02-20-36
SCALE: 3/4" = 1'-0"
REF: A3.52 & P0.03

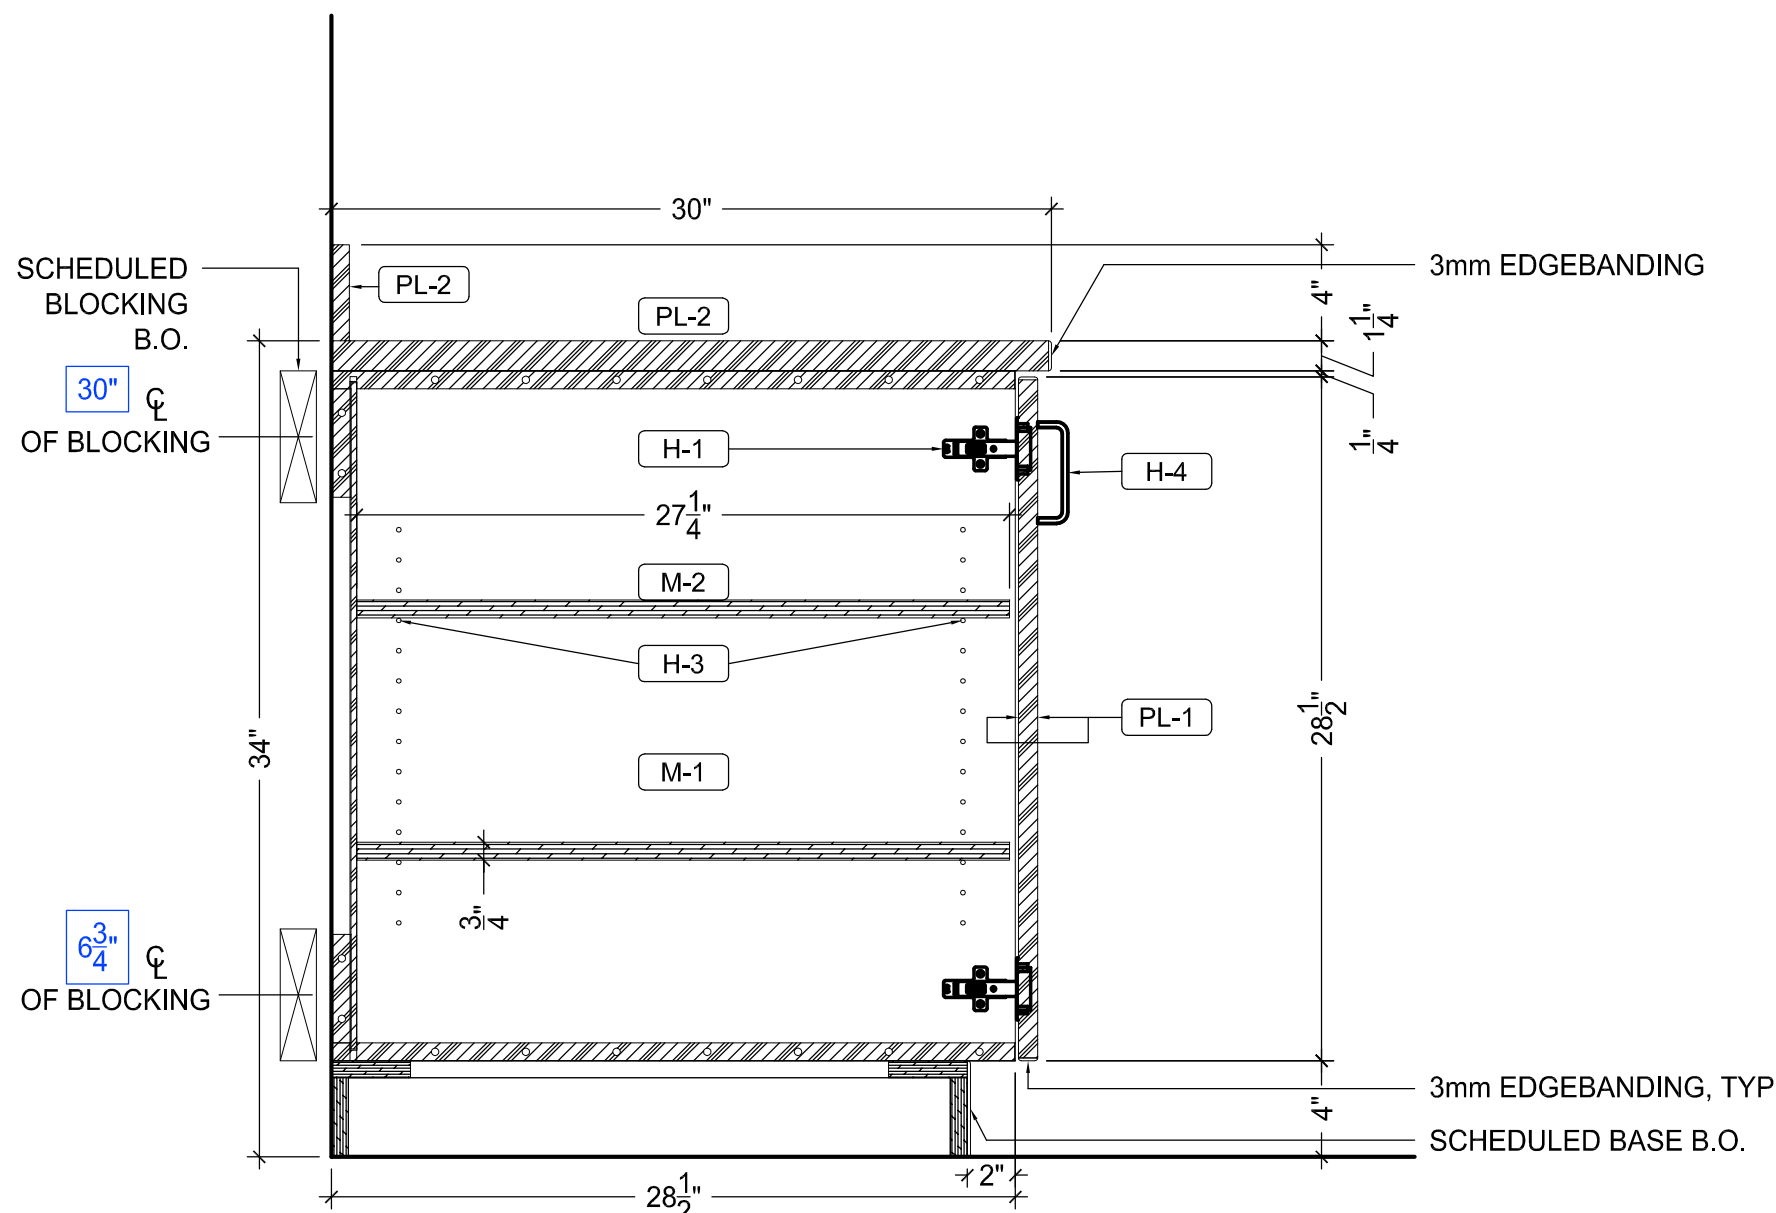

2 VERTICAL SECTION
SCALE: 1-1/2" = 1'-0"
REF: N/A

DATE:	REVISIONS:

PROJECT NAME & LOCATION:

CHEROKEE NATION OUTPATIENT
HEALTH CENTER - TAHLEQUAH
TAHLEQUAH, OK

PAGE TITLE: STAFF LOUNGE 02-20-36

PROJECT NUMBER: 2119

DRAWING BY: M.G.





REV BY: J.K.

LEVEL/SECTOR: LEVEL 02 - SECTOR 01

DRAWING DATE: 12-10-17

PAGE NUMBER:

7.0

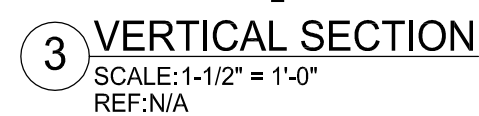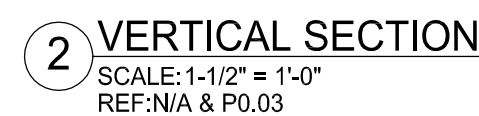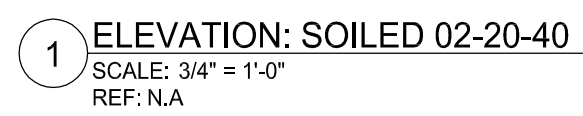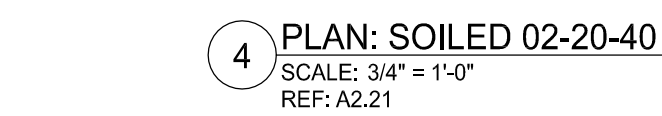


M-1	3/4" WHITE CABINET LINER CLAD PANEL BOARD (MDF CORE)
M-2	3/4" OR 1" WHITE CABINET LINER CLAD PANEL BOARD (BALTC BIRCH PLYWOOD CORE)
M-3	1/4 GA. STAINLESS STEEL (MDF CORE)
TP-1	CARNEGIE XOREL PATTERN: STRIP, #G423-820 - CLARIDGE - FABRIC/CORK CORE, 1/4" THK.

PROJECT NAME & LOCATION:
CHEROKEE NATION OUTPATIENT
HEALTH CENTER - TAHLEQUAH
TAHLEQUAH, OK

PAGE TITLE: SOILED 02-20-40			
PROJECT NUMBER: 2119		LEVEL/SECTOR: LEVEL 02 - SECTOR 01	PAGE NUMBER: 8.0
DRAWING BY: M.G.	REV BY: J.K.	DRAWING DATE: 12-10-17	

ROOM SCHEDULE	
ROOM	ROOM NUMBER
STORAGE	02-20-84
STORAGE	02-21-70
STORAGE	02-22-70

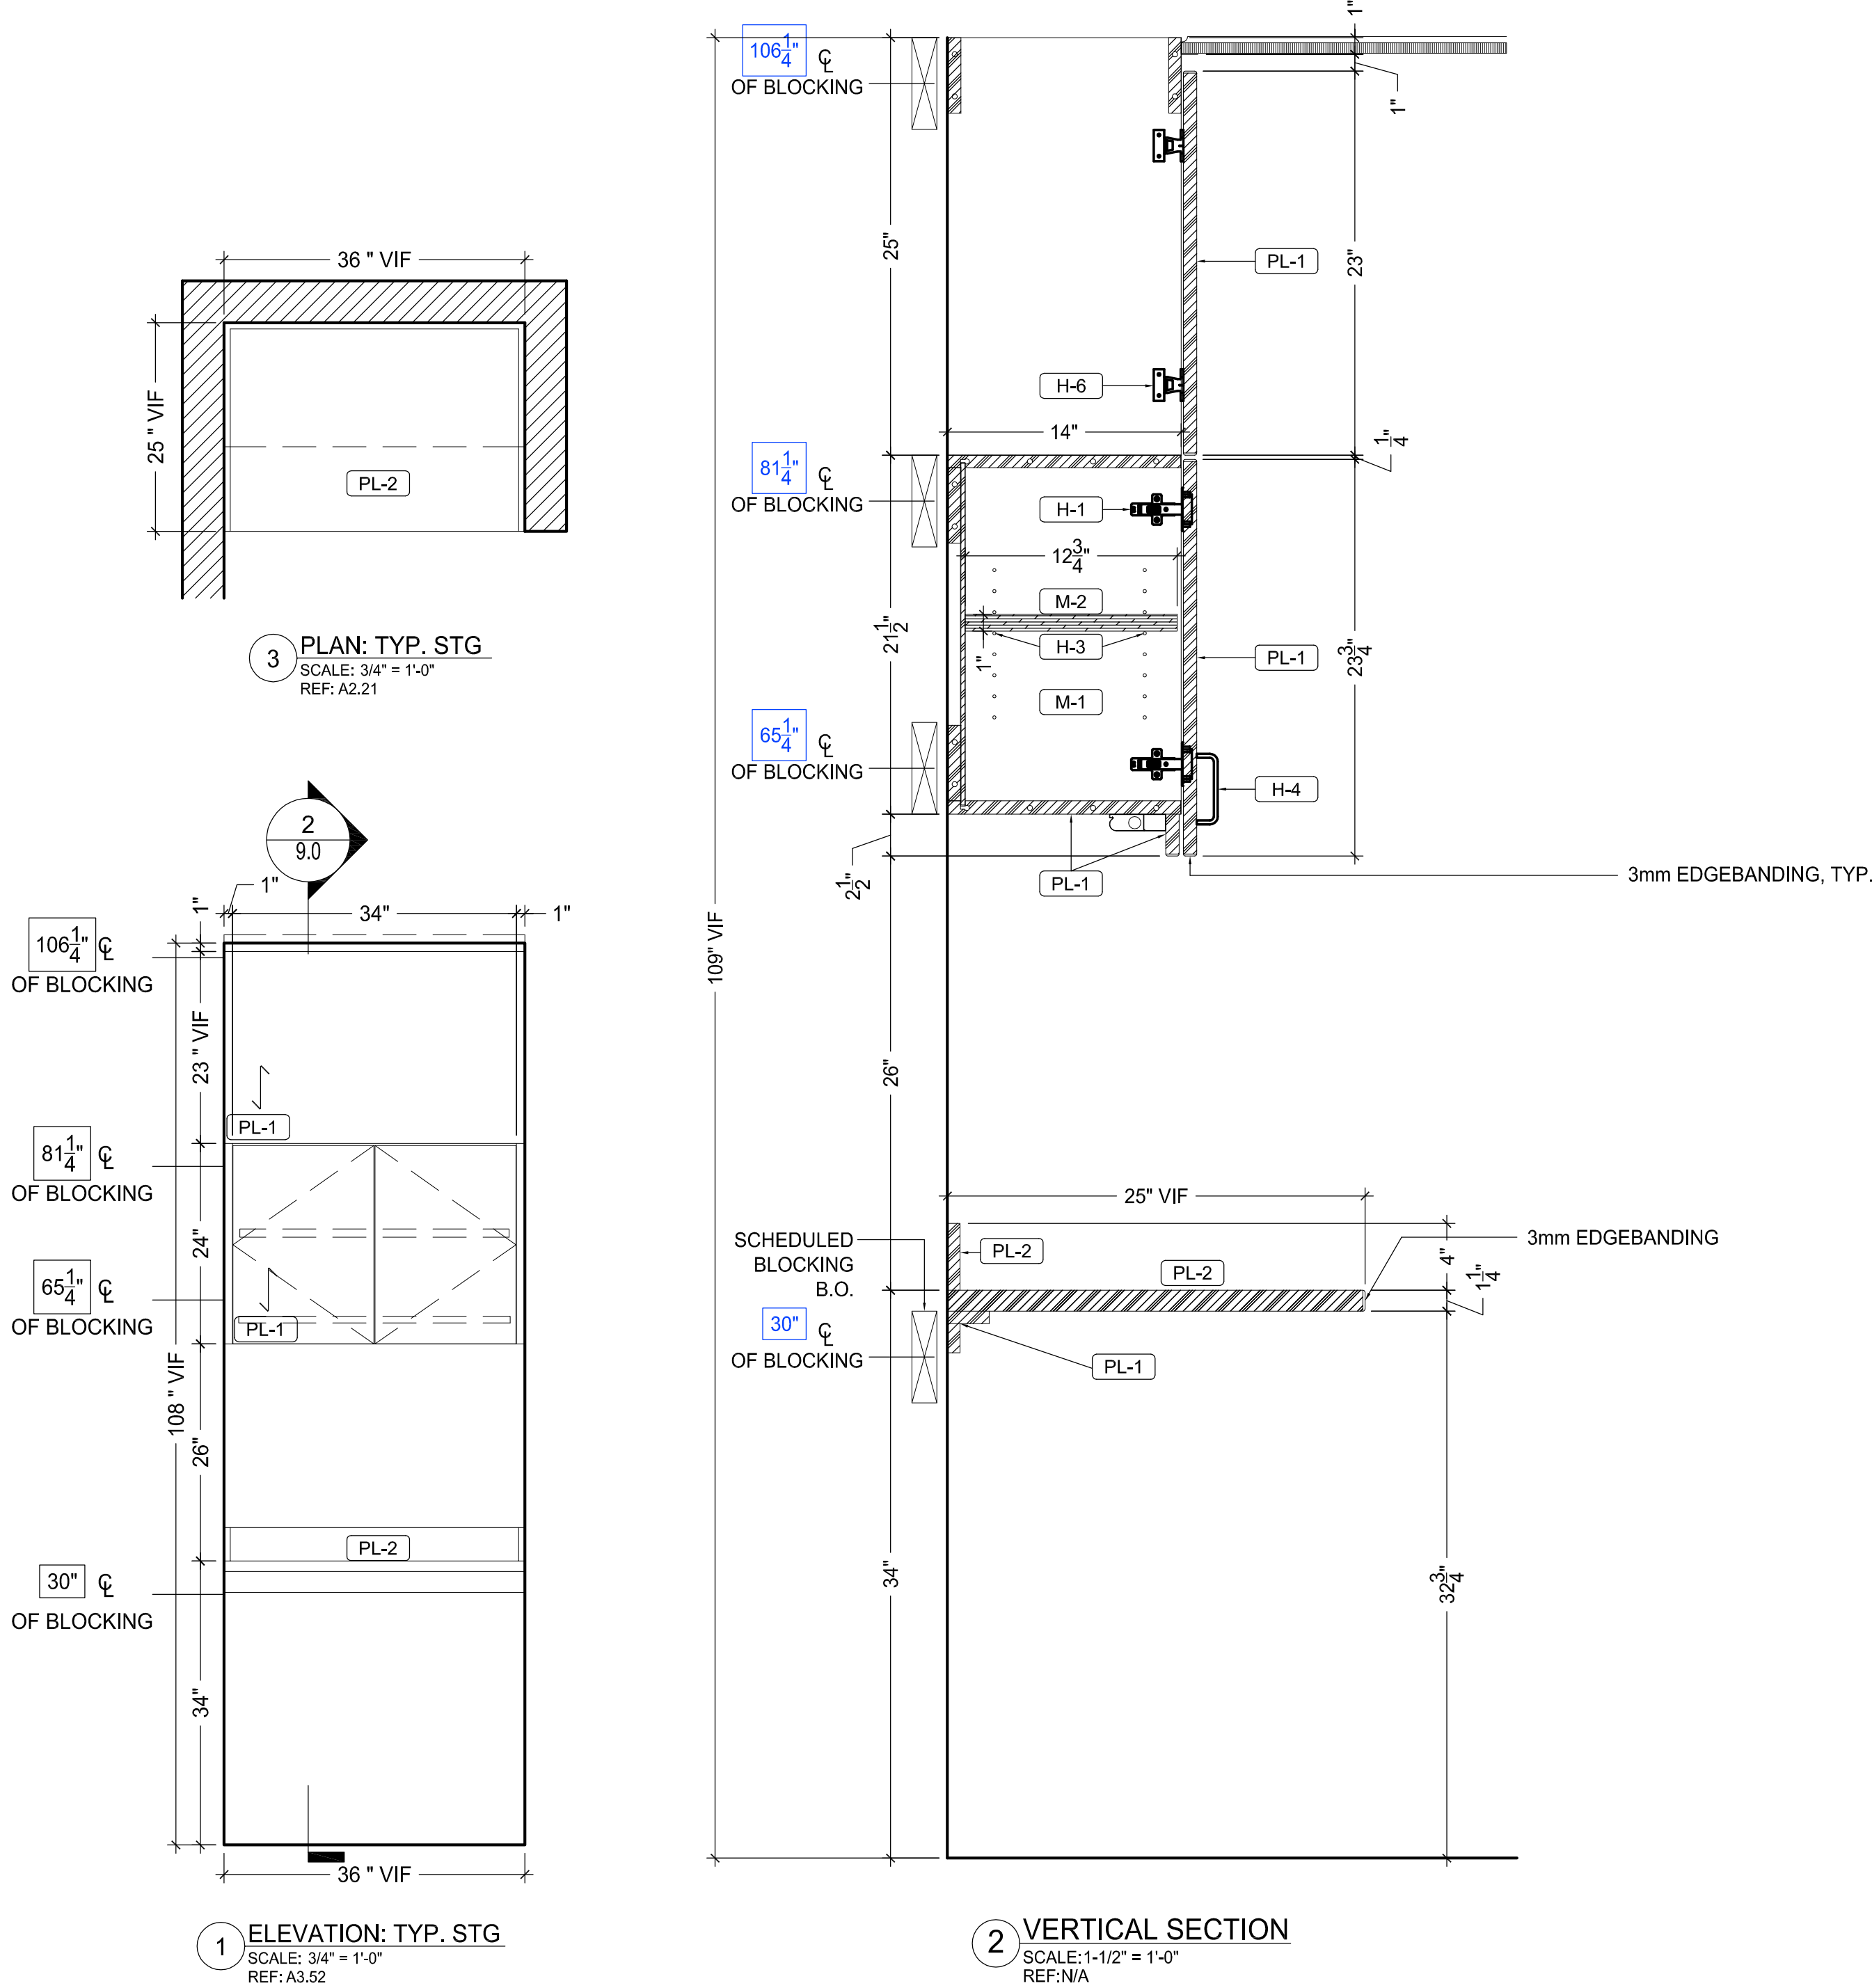

PLASTIC LAMINATE	
PL-1	WILSONART #7971 K-12 UPTOWN WALNUT, SOFT GRAIN FINISH
PL-2	WILSONART #4526K-07 KALAHARI TOPAZ, TEXTURED GLOSS FINISH
WOOD, VENEER	
WD-1	3/4" Baltic Birch Plywood w/ White Cabinet Liner
WD-2	PLAIN Sliced Cherry, COLOR: NUTMEG 48-97, TO MATCH APPROVED SAMPLE
QUARTZ & SOLID SURFACE	
QZ-1	CARBARSTONE - CLASSICO COLLECTION, COLOR: T.B.D.
QZ-2	CARBARSTONE - CLASSICO COLLECTION, COLOR: T.B.D.
SS-1	WILSONART #B022CS SEA STONE
SS-2	WILSONART #B063SG CAPTES
SS-3	CORIAN #B-10 INTEGRAL SINK, COLOR: T.B.D.
HARDWARE	
H-1	HINGES: GRASS 3000 SERIES #3803 120°, SELF CLOSING
H-2	DRAWER SLIDES: ACCURIDE #7434, FULL EXTENSION
H-3	SHELF PINS: HAFLE #282.11 7/10, NICKEL PLATED STEEL FINISH
H-4	PULLS: EPOD HARDWARE #NAC02-4-SS 4" WIRE PULL, STAINLESS STEEL FINISH
H-5	KNU CLIP: HAFLE #262.49.310
H-6	KNU CLIP: HAFLE #262.50.715
H-7	COUNTERTOP SUPPORT BRACKET: RAKKS #RH-1818PM
H-8	COUNTERTOP SUPPORT BRACKET: RAKKS #RH-1824
H-9	COUNTERTOP SUPPORT BRACKET: RAKKS #RH-1812
H-10	GROMMETS: DOUG MOCKETT 56 SERIES, 2" DIA., BLACK FINISH
H-11	COUNTERTOP SUPPORT BRACKET: RAKKS #RH-1818
H-12	DOOR LOCK: K & V #584, NICKEL FINISH
H-13	DRAWER LOCK: K & V #586, NICKEL FINISH
H-14	2 CLIP: MONARCH METAL FABRICATION #W575
H-15	PUSH LATCH: HAFLE #245.61.730, WHITE PLASTIC
MISC.	
M-1	3/8" WHITE CABINET LINER CLAD PANEL BOARD (MDF CORE)
M-2	3/8" OR 1" WHITE CABINET LINER CLAD PANEL BOARD (BALTIC BIRCH PLYWOOD CORE)
M-3	1/4 GA. STAINLESS STEEL (MDF CORE)
TB-1	CARNEGIE NOVEL PATTERN: STIRRE, #6423-830 - CLARIDGE - FABRICORE CORE, 1/2" THK.

DATE:

REVISIONS:

PROJECT NAME & LOCATION:

CHEROKEE NATION OUTPATIENT
HEALTH CENTER - TAHLEQUAH
TAHLEQUAH, OK

PAGE TITLE:

TYP. STORAGE

PROJECT NUMBER: 2119

LEVEL/SECTOR: LEVEL 02 - SECTOR 01


PAGE NUMBER:

9.0


DRAWING BY: M.G.

REV BY: J.K.


DRAWING DATE: 12-10-17

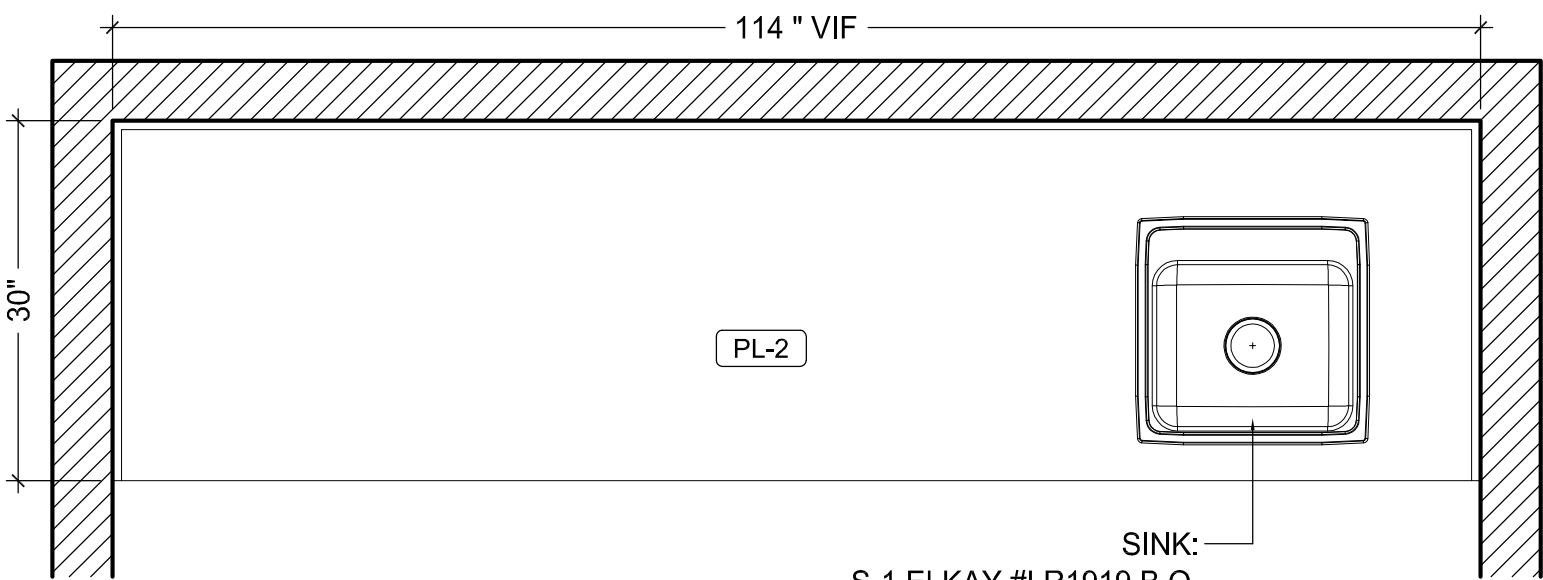


5 PLAN: LAB 02-21-08
SCALE: 3/4" = 1'-0"
REF: A2.21 & P0.03

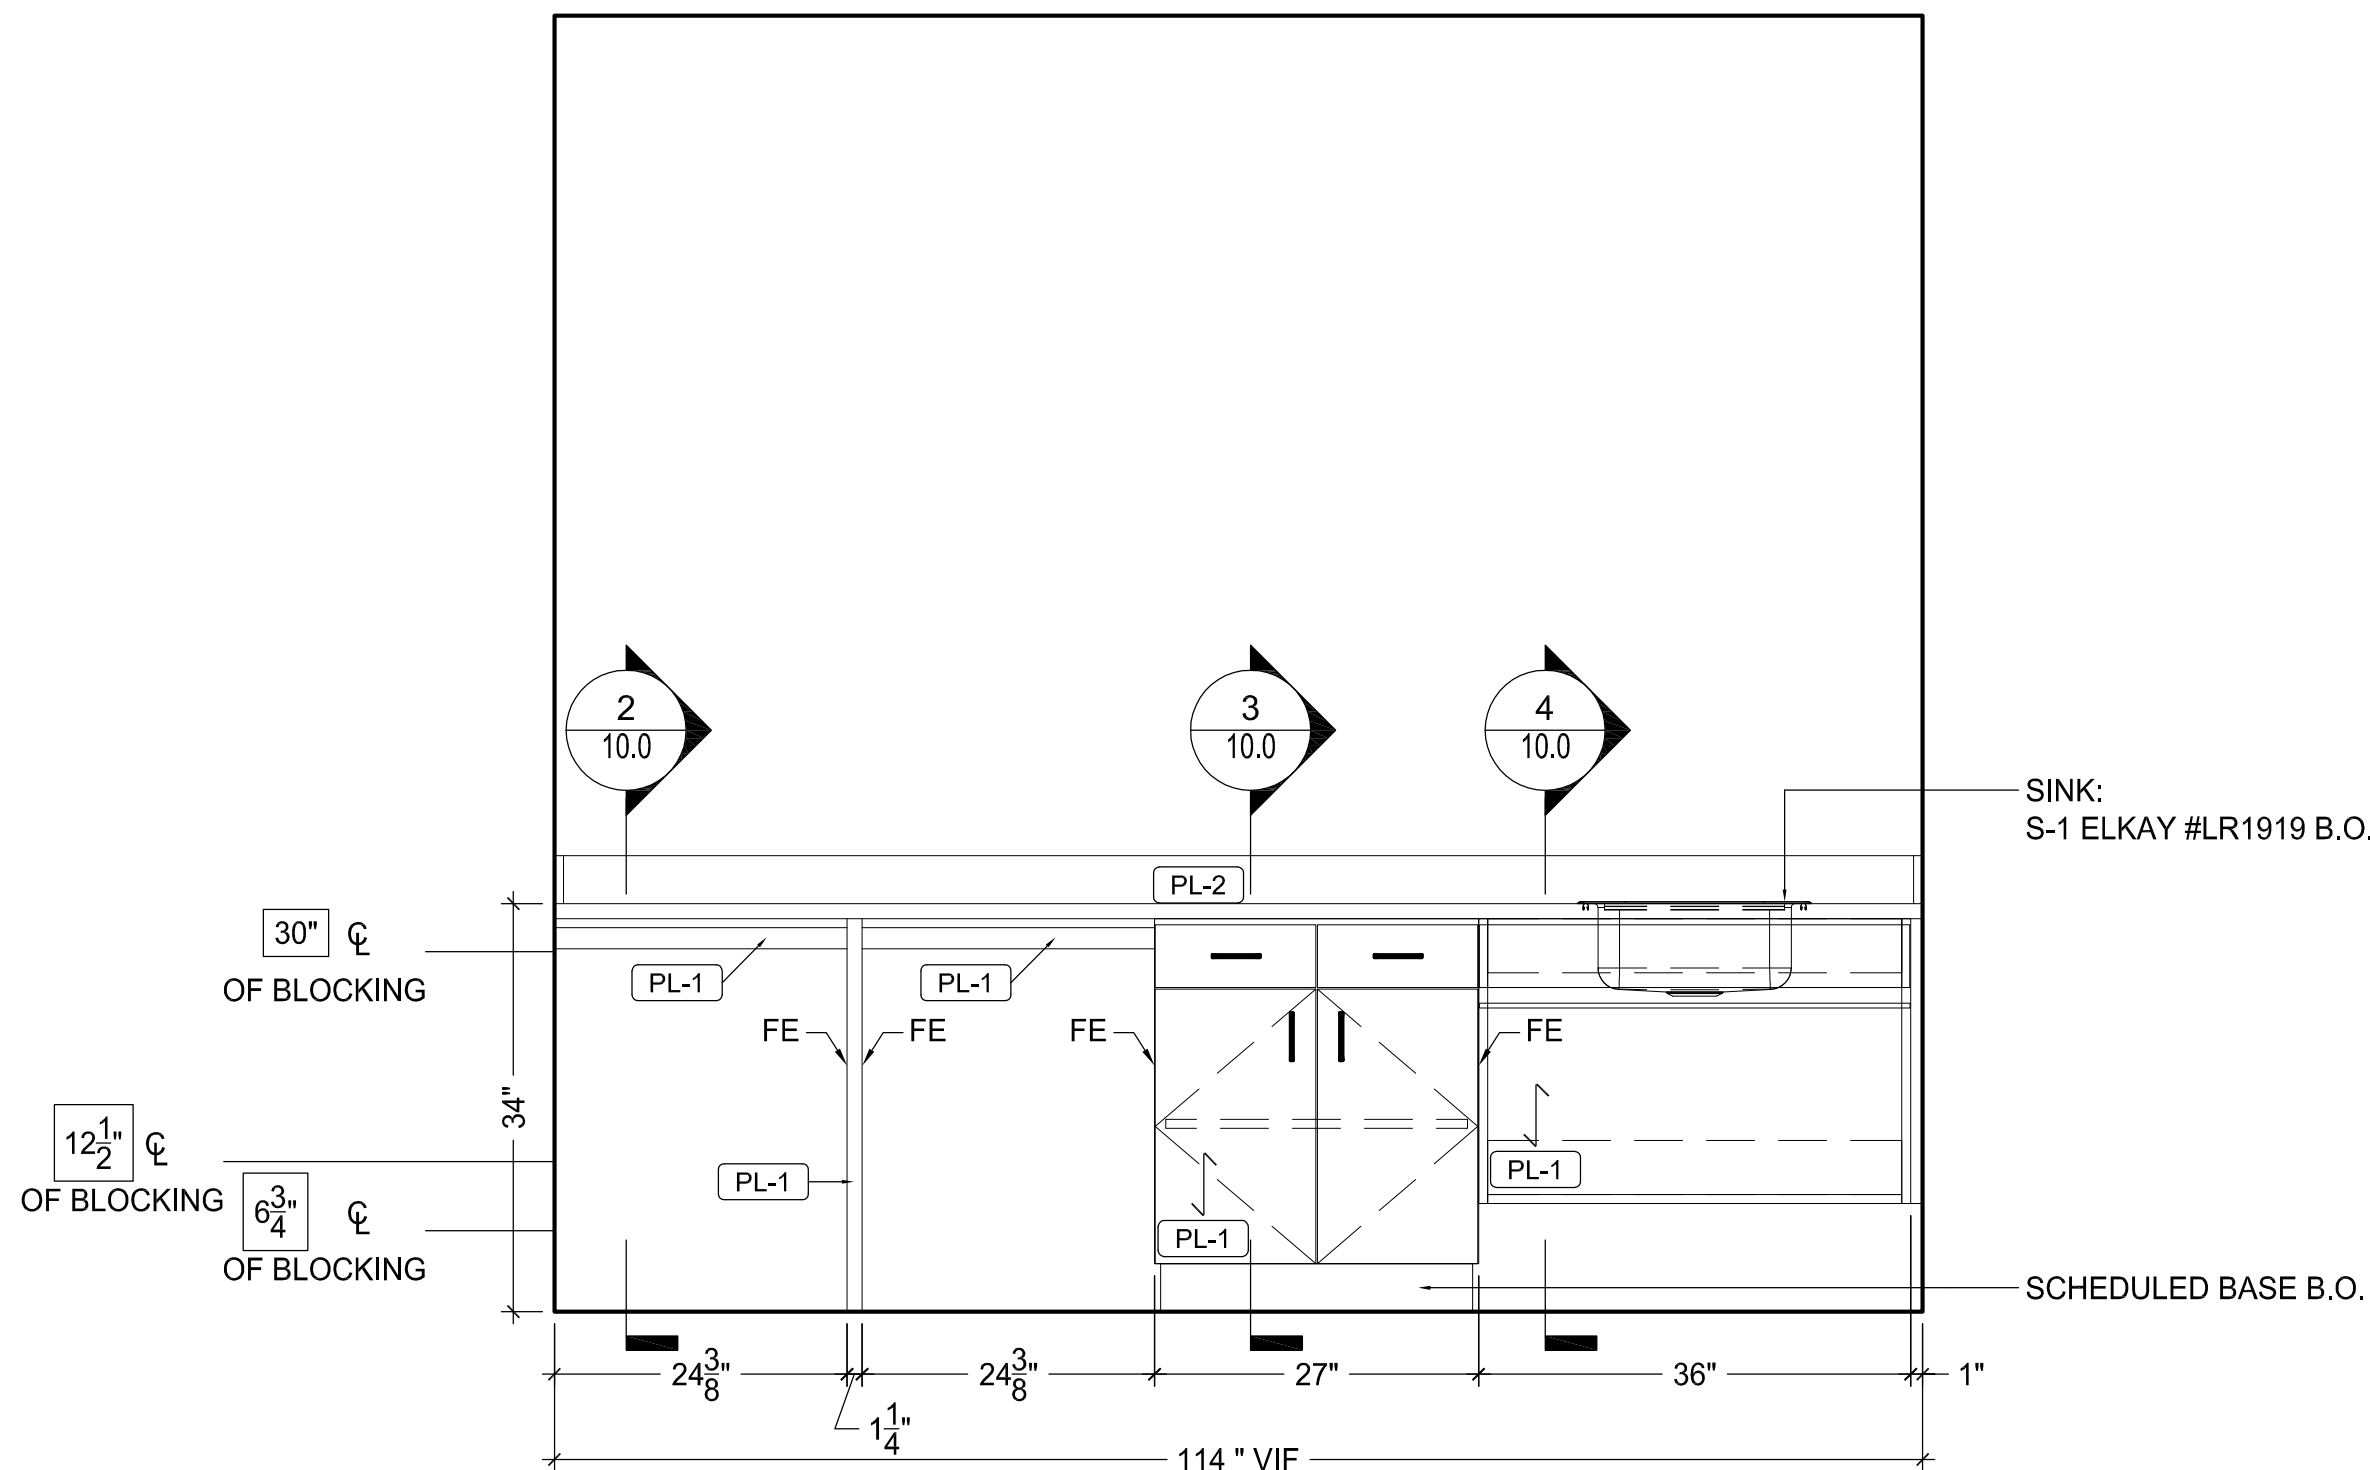


1 ELEVATION: LAB 02-21-08
SCALE: 3/4" = 1'-0"
REF: A3.52 & P0.03

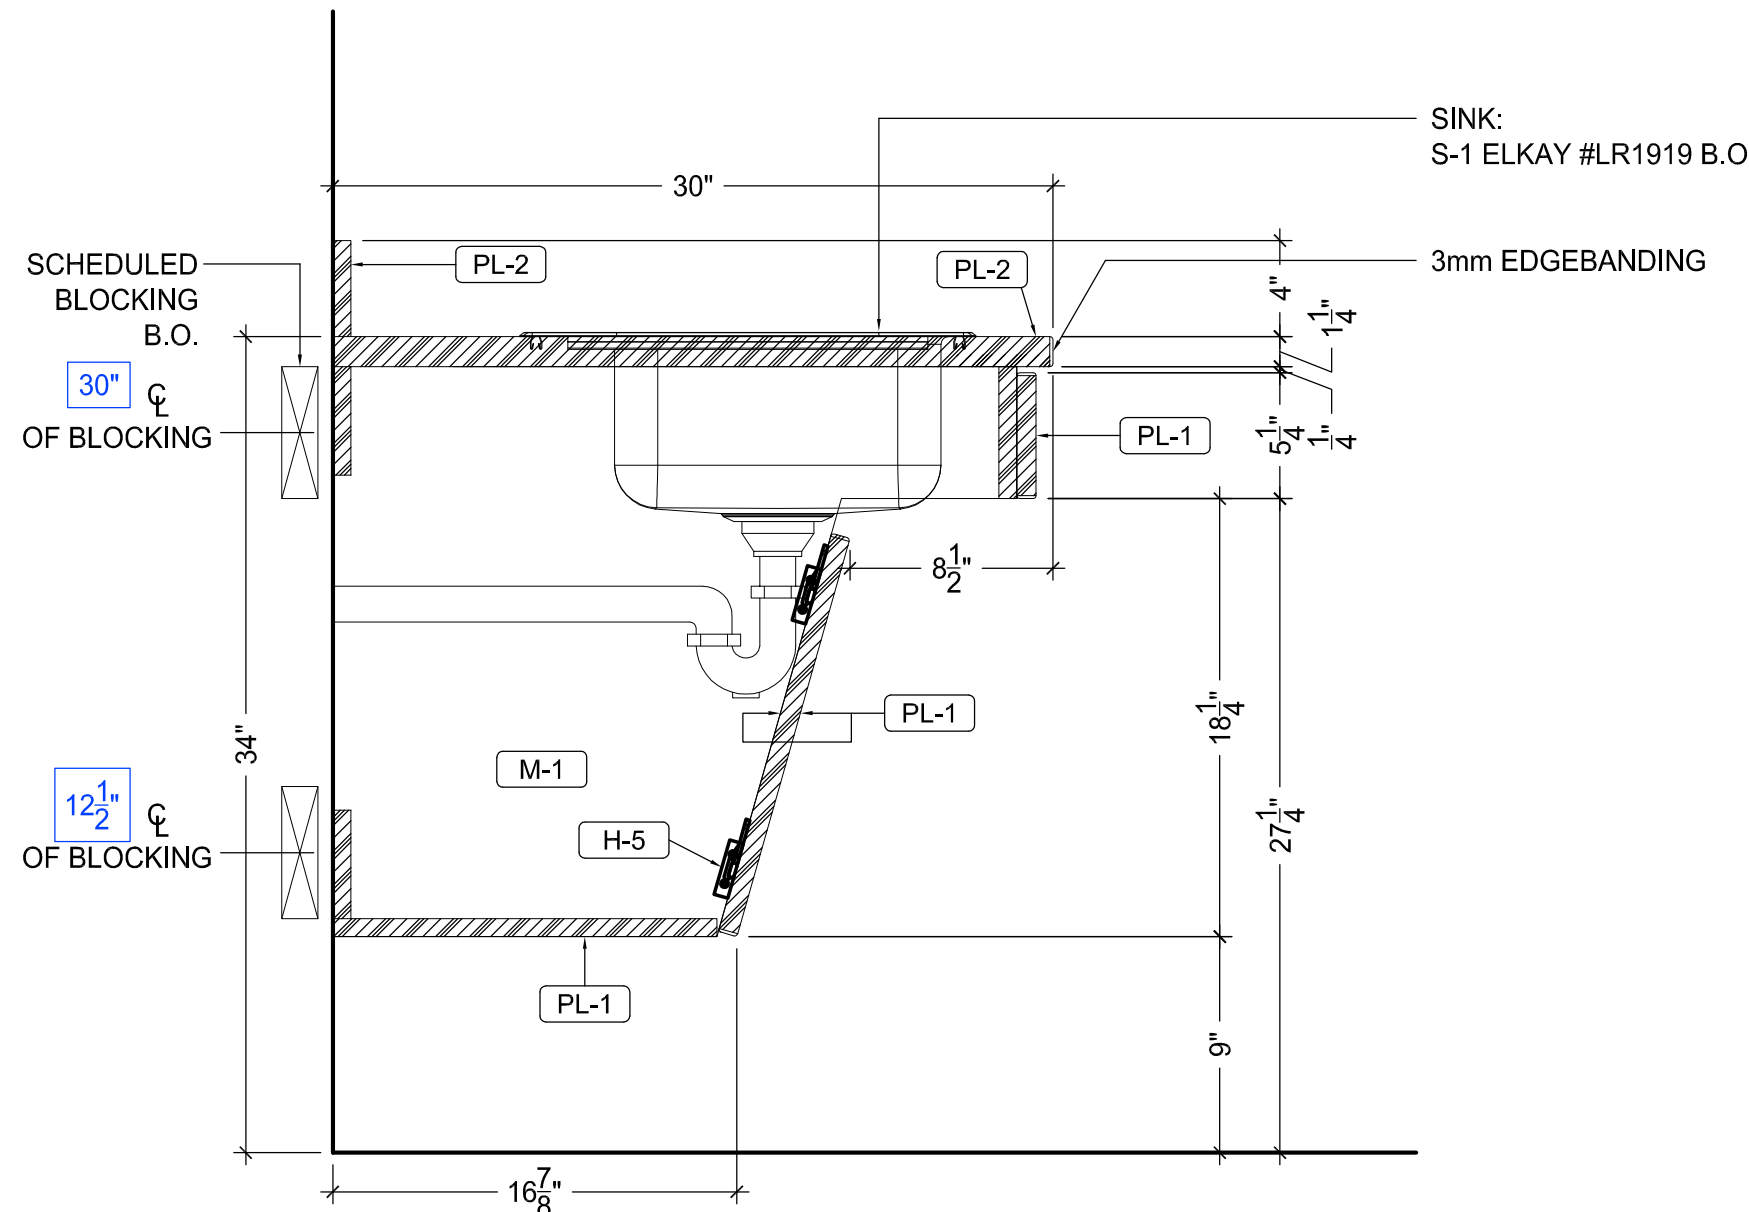

4 VERTICAL SECTION
SCALE: 1-1/2" = 1'-0"
REF: N/A & P0.03

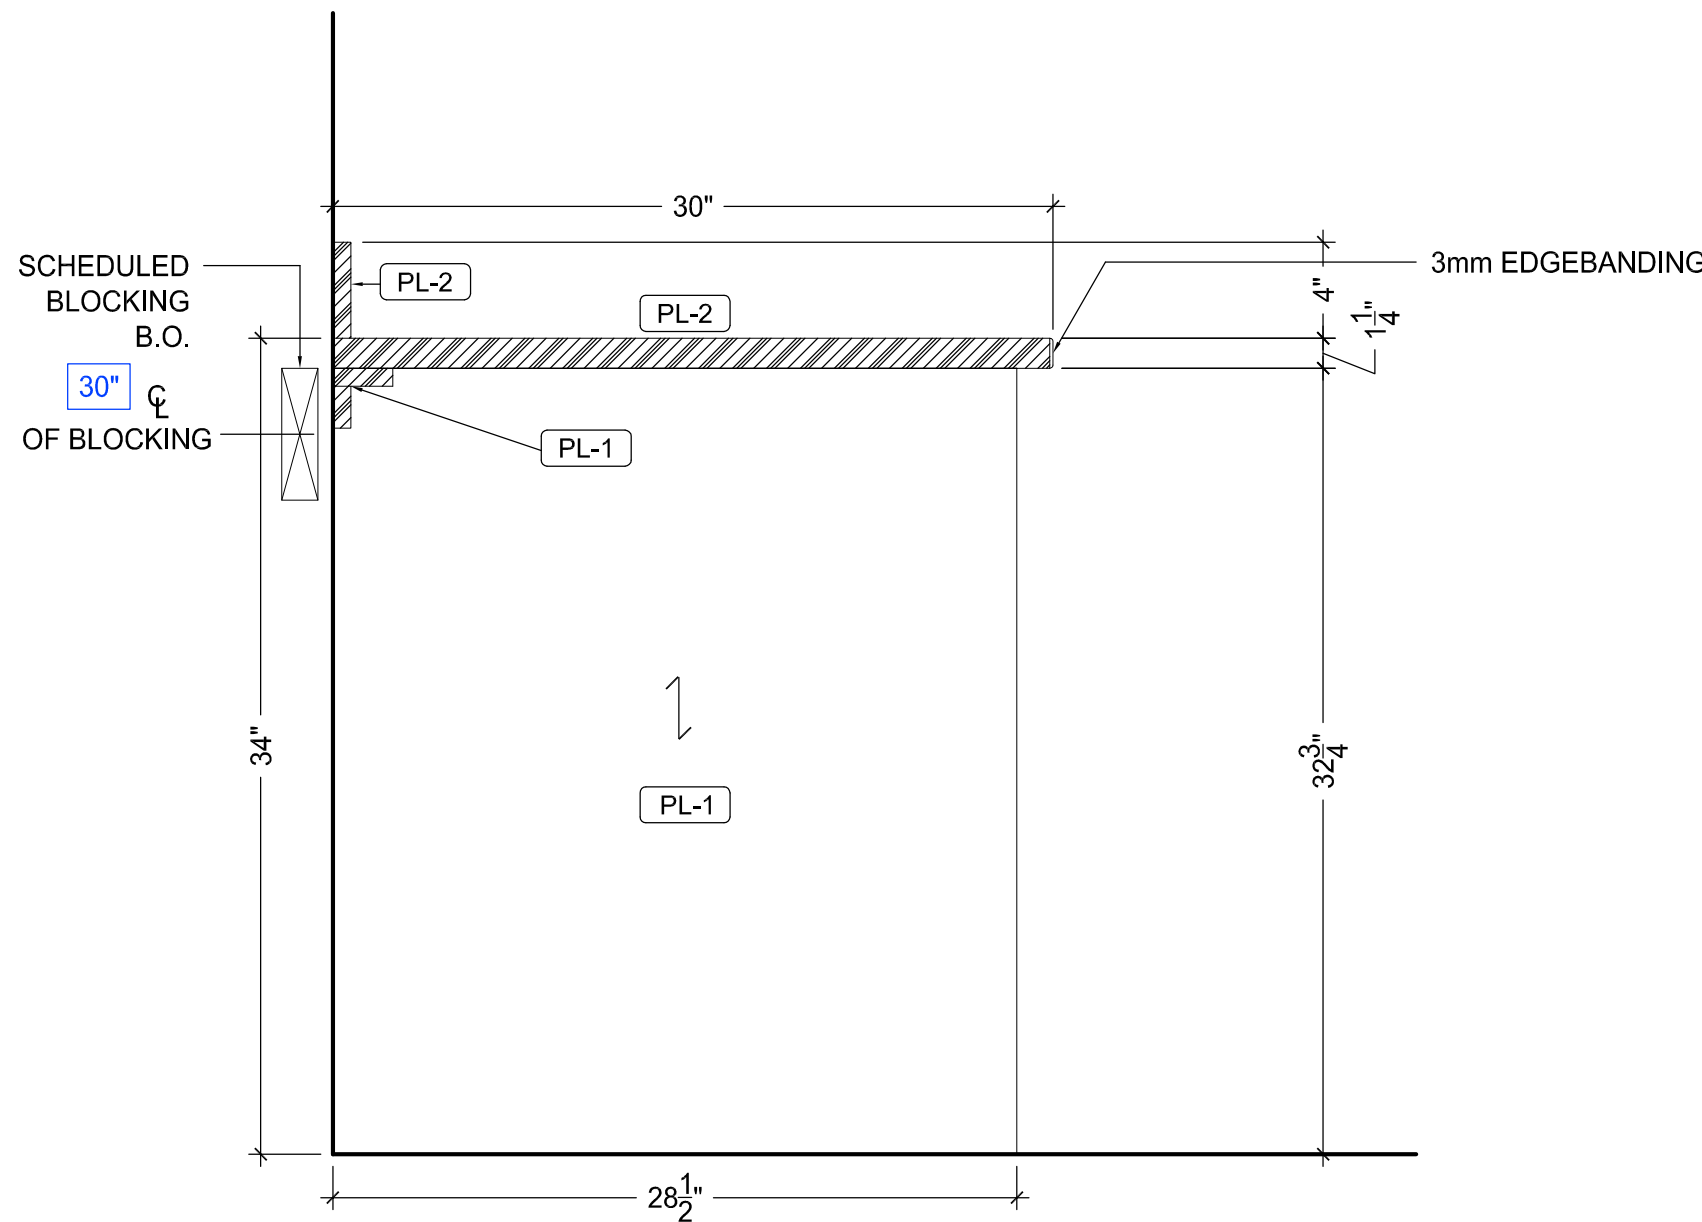


2 VERTICAL SECTION
SCALE: 1-1/2" = 1'-0"
REF: N/A

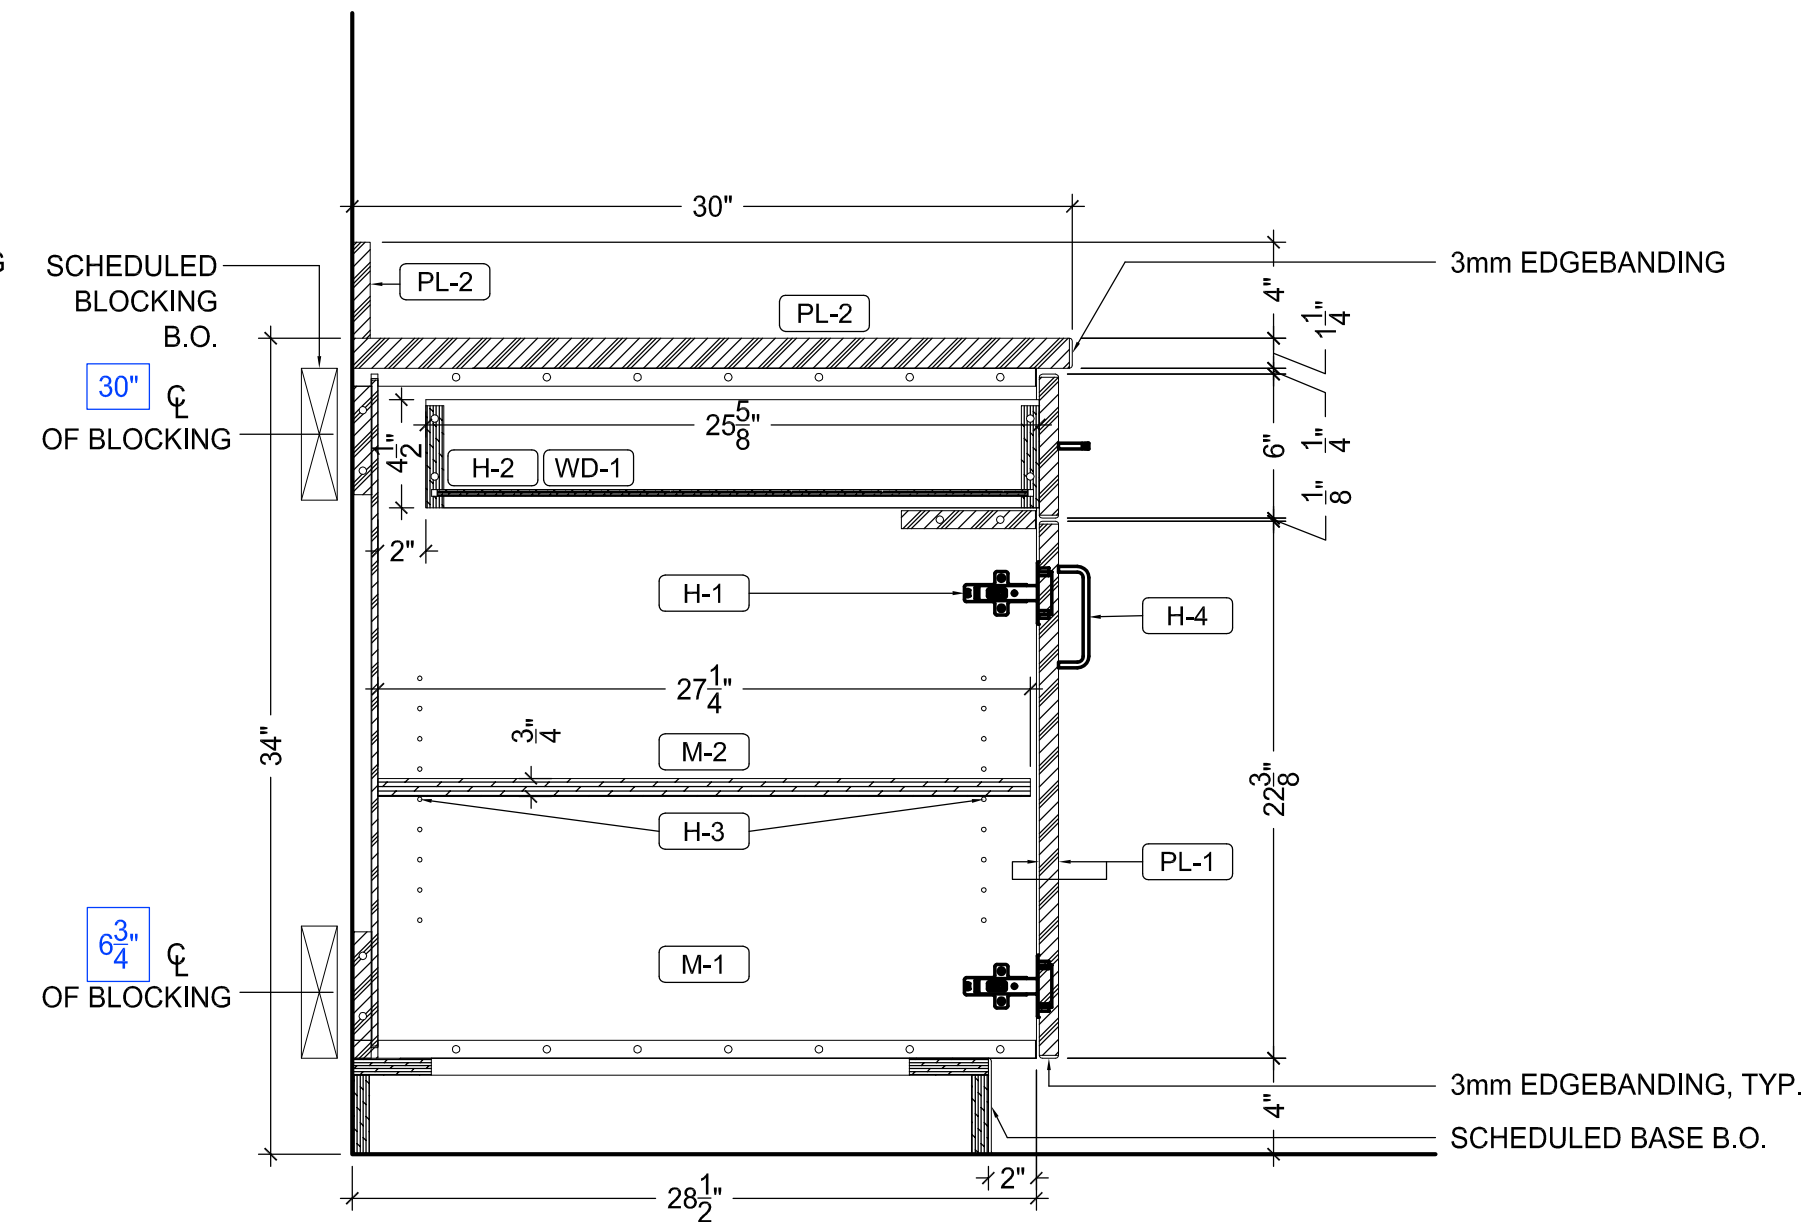


3 VERTICAL SECTION
SCALE: 1-1/2" = 1'-0"
REF: N/A

PLASTIC LAMINATE	
PL-1	WILSONART #7971 K-12 UPTOWN WALNUT, SOFT GRAY FINISH
PL-2	WILSONART #4526K-07 KALAHARI TOPAZ, TEXTURED GLOSS FINISH
WOOD, VENEER	
WD-1	3/4" x 3/4" BALDIC BIRCH PLYWOOD W/ WHITE CABINET LINER
WD-2	PLAIN SUCCED CHERRY, COLOR: NUTMEG AB-97, TO MATCH APPROVED SAMPLE
QUARTZ & SOLID SURFACE	
QZ-1	CARHARTSTONE - CLASSICO COLLECTION, COLOR T.B.D.
QZ-2	CARHARTSTONE - CLASSICO COLLECTION, COLOR T.B.D.
SS-1	WILSONART #B022CS SEA STONE
SS-2	WILSONART #B063SG CAPTES
SS-3	CORIAN #B-10 INTEGRAL SINK, COLOR T.B.D.
HARDWARE	
H-1	HINGES: GRASS 3000 SERIES #3803 120°, SELF CLOSING
H-2	DRAWER SLIDES: ACCURIDE #7434, FULL EXTENSION
H-3	SHELF PINS: HAFLE #282.11 7/10, NICKLE PLATED STEEL FINISH
H-4	PULLS: EPOC HARDWARE #NCA02-4-SS 4" WIRE PULL, STAINLESS STEEL FINISH
H-5	KNU CLIP: HAFLE #262.49.310
H-6	KNU CLIP: HAFLE #262.50.715
H-7	COUNTERTOP SUPPORT BRACKET: RAKKS #RH-1818PM
H-8	COUNTERTOP SUPPORT BRACKET: RAKKS #RH-1824
H-9	COUNTERTOP SUPPORT BRACKET: RAKKS #RH-1818
H-10	GRONMETS: DOUG MOCKETT 56 SERIES, 2" DIA., BLACK FINISH
H-11	COUNTERTOP SUPPORT BRACKET: RAKKS #RH-1818
H-12	DOOR LOCK: K & V #584, NICKEL FINISH
H-13	DRAWER LOCK: K & V #586, NICKEL FINISH
H-14	2 CLIP: MONARCH METAL FABRICATION #M375
H-15	PUSH LATCH: HAFLE #245.61.730, WHITE PLASTIC
MISC.	
M-1	3/4" WHITE CABINET LINER CLAD PANEL BOARD (MDF CORE)
M-2	3/4" OR 1" WHITE CABINET LINER CLAD PANEL BOARD (BALDIC BIRCH PLYWOOD CORE)
M-3	1/4 GA. STAINLESS STEEL (MDF CORE)
TB-1	CARNEGIE NOREL PATTERN: STRE, #6423-830 - CLARIDGE - FABRICORE CORE, 1/2" THK.


ROOM SCHEDULE	
ROOM	ROOM NUMBER
STORAGE	02-21-22
STORAGE	02-22-20

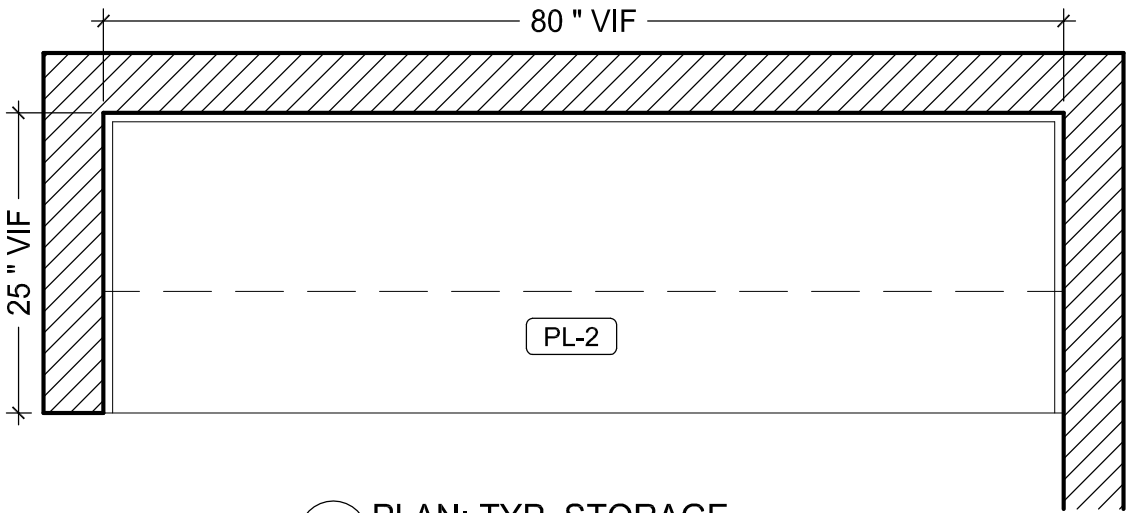

3 PLAN: TYP. STORAGE
SCALE: 3/4" = 1'-0"
REF: A2.41

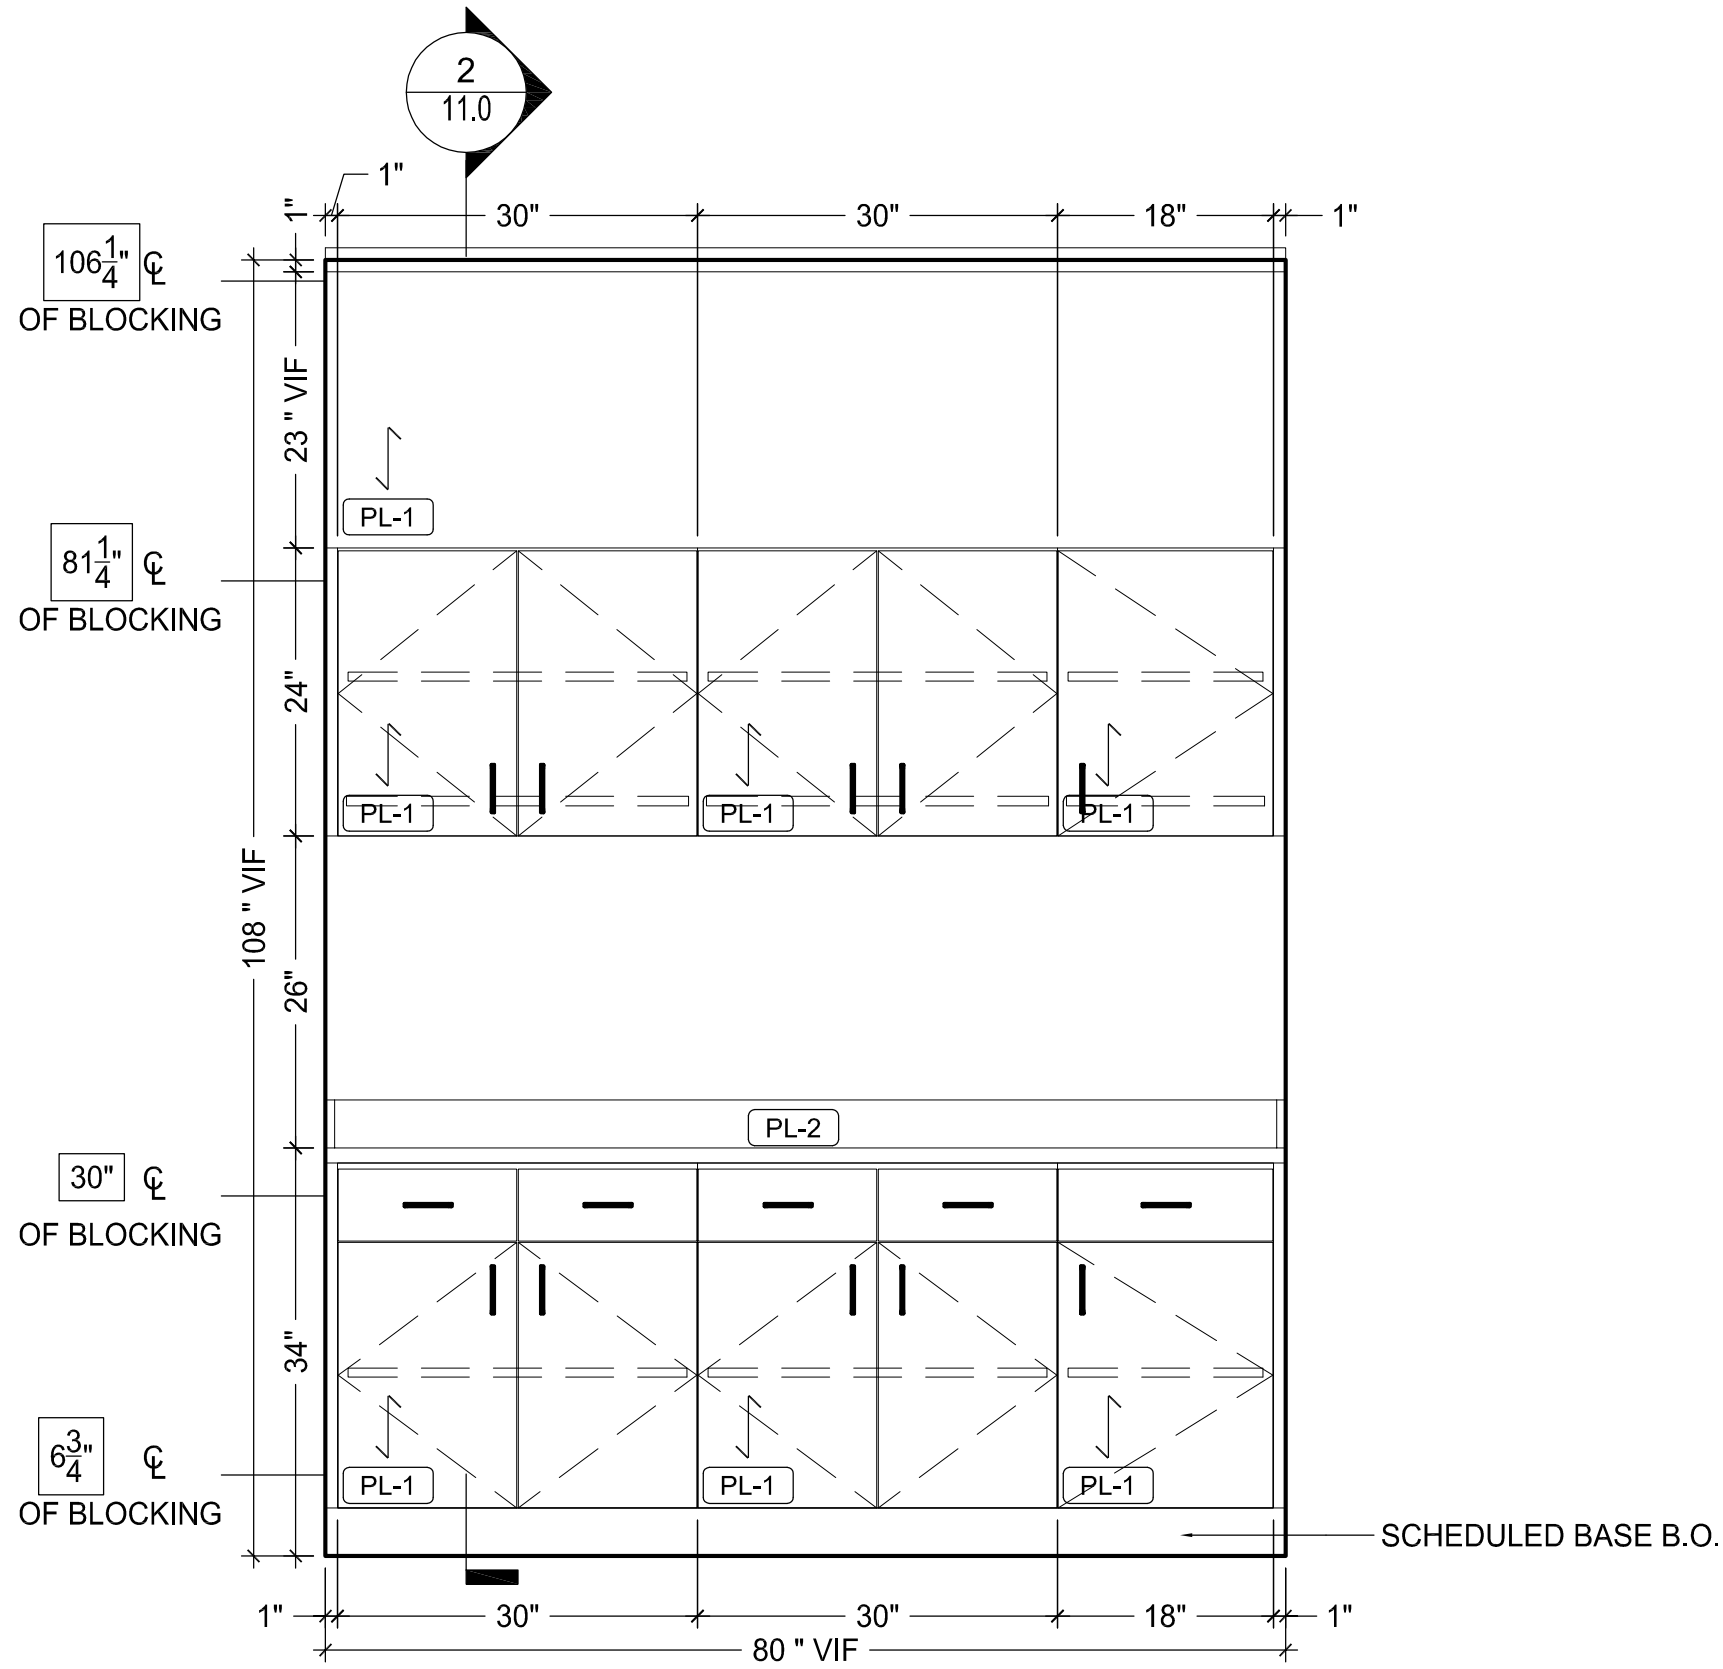

1 ELEVATION: TYP. STORAGE
SCALE: 3/4" = 1'-0"
REF: A3.52

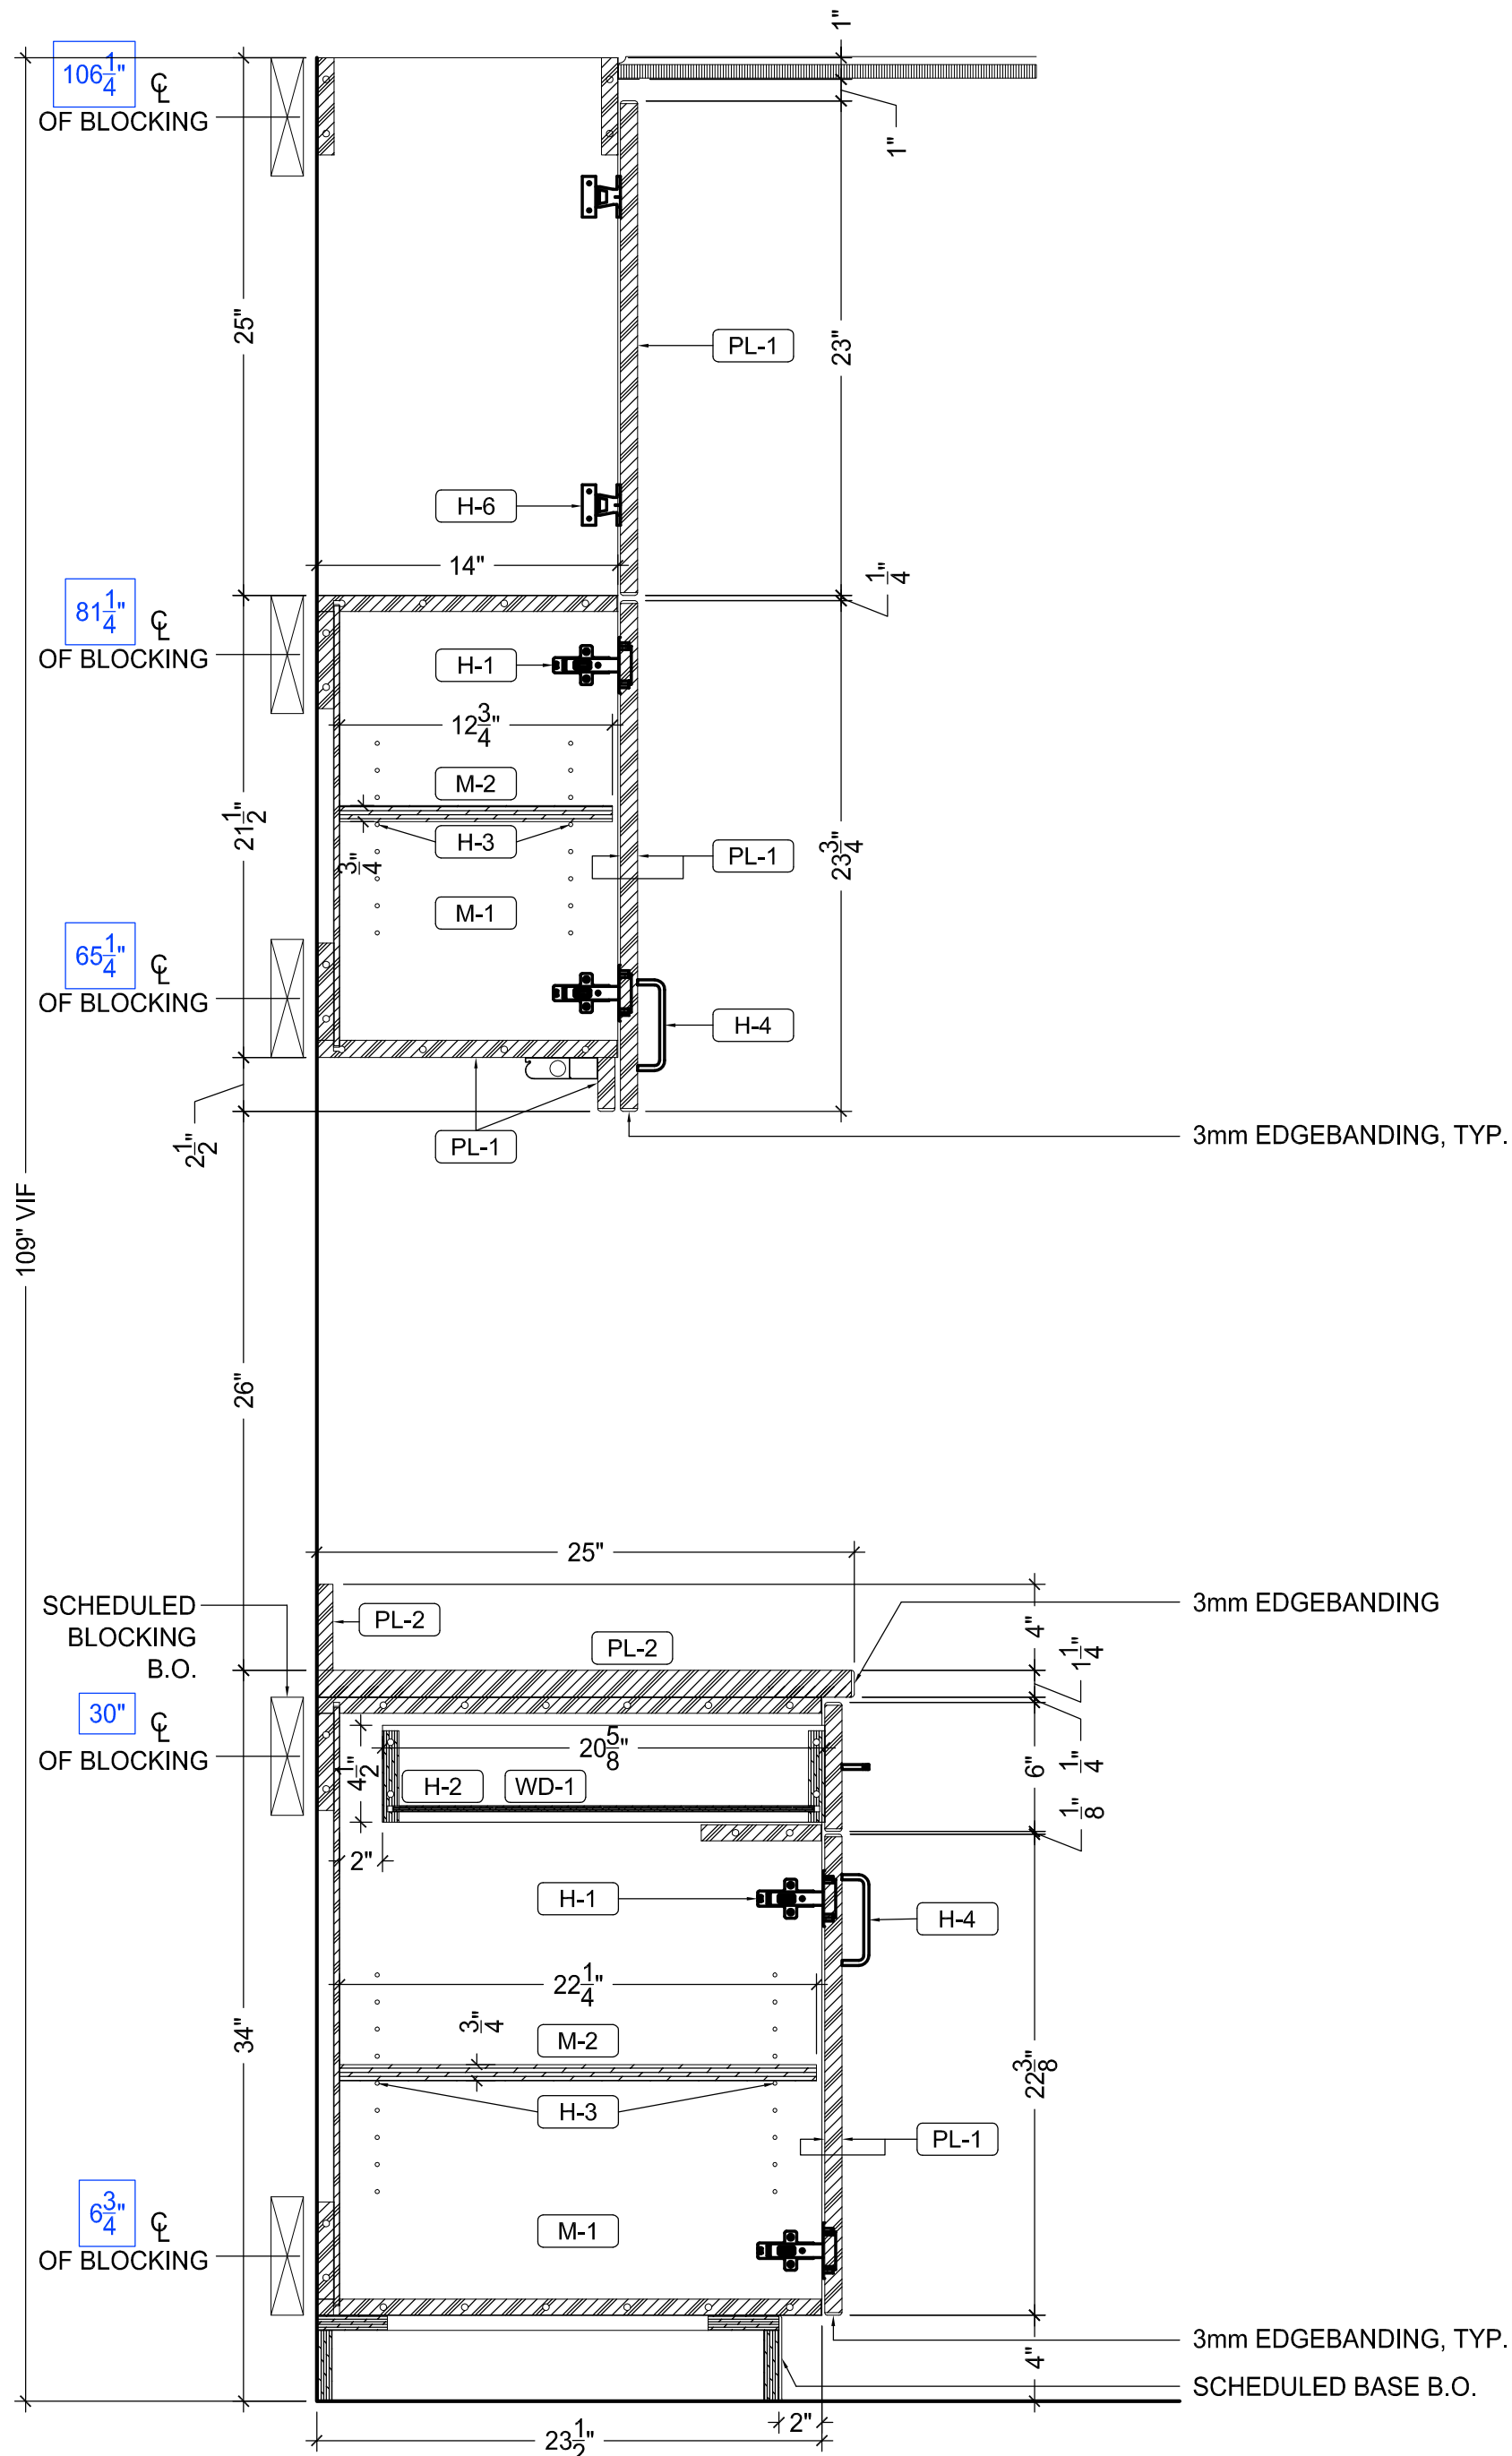

2 VERTICAL SECTION
SCALE: 1-1/2" = 1'-0"
REF: N/A


PLASTIC LAMINATE	
PL-1	WILSONART #7971 K-12 UPTOWN WALNUT, SOFT GRAIN FINISH
PL-2	WILSONART #4526K-07 KALAHARI TOPAZ, TEXTURED GLOSS FINISH
WOOD VENEER	
WD-1	3/4" Baltic Birch Plywood w/ White Cabinet Liner
WD-2	PLAIN SLICED CHERRY, COLOR: NUTMEG AB-97, TO MATCH APPROVED SAMPLE
QUARTZ & SOLID SURFACE	
QZ-1	CARHARTSTONE - CLASSICO COLLECTION, COLOR T.B.D.
QZ-2	CARHARTSTONE - CLASSICO COLLECTION, COLOR T.B.D.
SS-1	WILSONART #B022CS SEA STONE
SS-2	WILSONART #B063CSG CAPRES
SS-3	CORIAN #B-10 INTEGRAL SINK, COLOR T.B.D.
HARDWARE	
H-1	HINGES: GRASS 3000 SERIES #3803 120°, SELF CLOSING
H-2	DRAWER SLIDES: ACCURIDE #7434, FULL EXTENSION
H-3	SHelf PINS: HATFIELD #282, 1.17" O, NICKEL PLATED STEEL FINISH
H-4	PULLS: EPOD HARDWARE #NCA02-4-SS 4" WIRE PULL, STAINLESS STEEL FINISH
H-5	KEYU CLIP: HATFIELD #262-49-3-10
H-6	KEYU CLIP: HATFIELD #262-50-7-15
H-7	COUNTERTOP SUPPORT BRACKET: RAKKS #EH-1818FM
H-8	COUNTERTOP SUPPORT BRACKET: RAKKS #EH-1824
H-9	COUNTERTOP SUPPORT BRACKET: RAKKS #EH-1212
H-10	GROMMETS: DOUG MOCKETT SG SERIES, 2" DIA., BLACK FINISH
H-11	COUNTERTOP SUPPORT BRACKET: RAKKS #EH-1818
H-12	DOOR LOCK: K & V #984, NICKEL FINISH
H-13	DRAWER LOCK: K & V #986, NICKEL FINISH
H-14	Z-CLIP: MONARCHY METAL FABRICATION #MF375
H-15	PUSH LATCH: HATFIELD #245-61-730, WHITE PLASTIC
MISC.	
M-1	3/4" WHITE CABINET LINER CLAD PANEL BOARD (MDF CORE)
M-2	3/4" OR 1" WHITE CABINET LINER CLAD PANEL BOARD (BALDIC BIRCH PLYWOOD CORE)
M-3	1/4 GA. STAINLESS STEEL (MDF CORE)
TB-1	CARNEGIE NOREL PATTERN: STRIE, #6423-830 - CLARIDGE - FABRICORE CORE, 1/2" THK.

DATE:	REVISIONS:


PROJECT NAME & LOCATION:
CHEROKEE NATION OUTPATIENT HEALTH CENTER - TAHLEQUAH TAHLEQUAH, OK

PAGE TITLE: TYP. STORAGE	PROJECT NUMBER: 2119	LEVEL/SECTOR: LEVEL 02 - SECTOR 01	PAGE NUMBER: 11.0
DRAWING BY: M.G.	REV BY: J.K.	DRAWING DATE: 12-10-17	


ROOM SCHEDULE	
ROOM	ROOM NUMBER
MEDICAL PROCEDURE	02-21-78
ENDO PROCEDURE	02-22-30

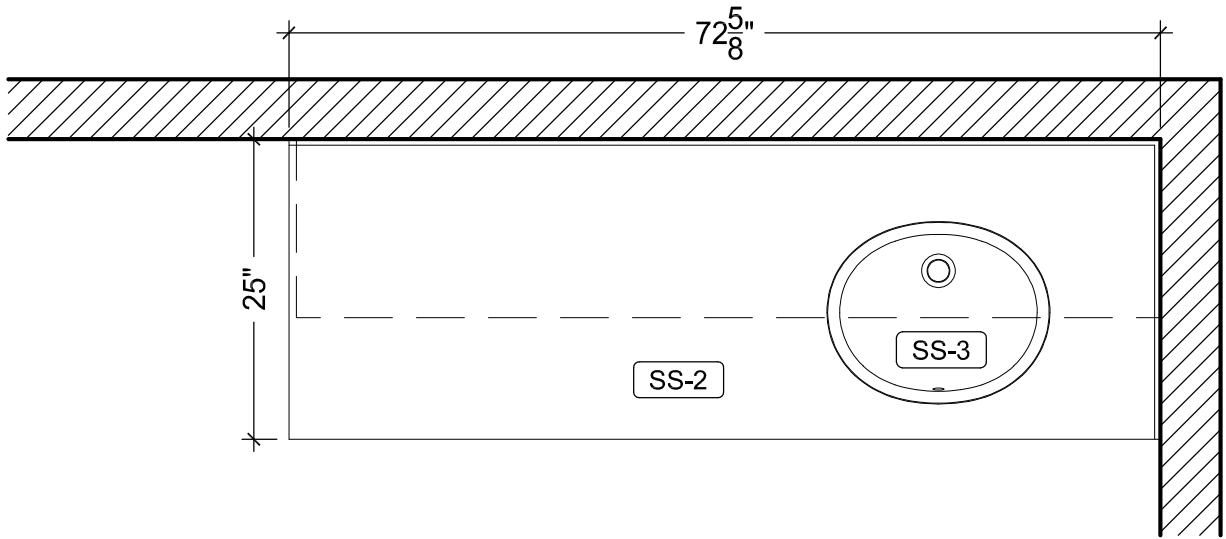


4 PLAN: TYP. PROCEDURE
SCALE: 3/4" = 1'-0"
REF: A2.21

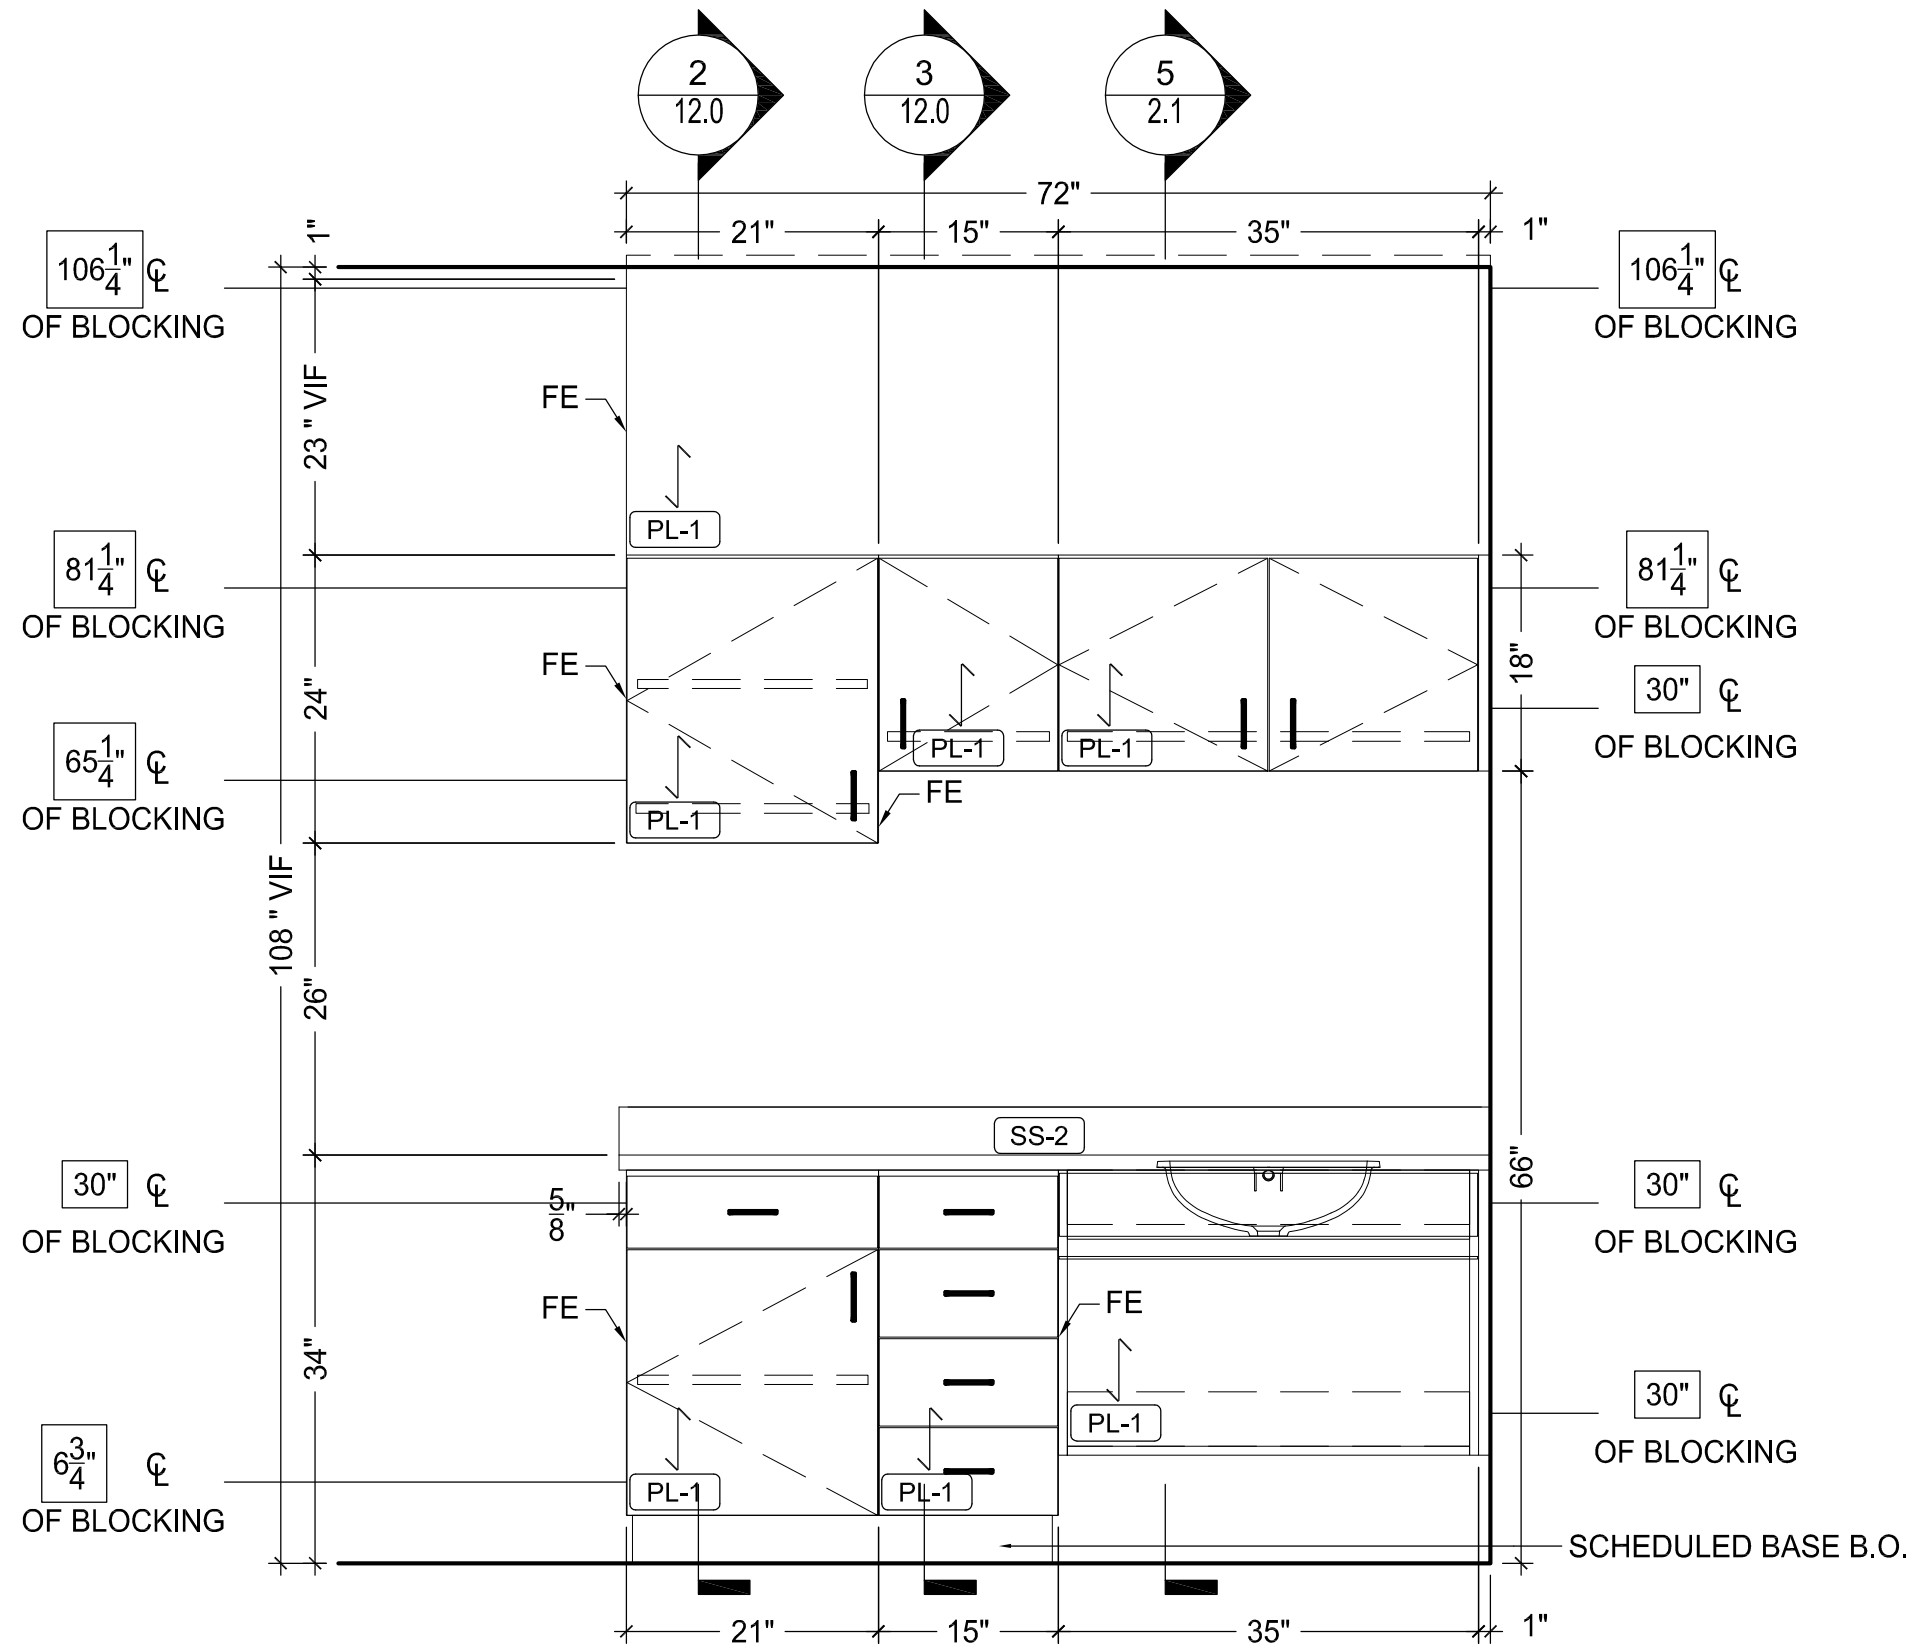

1 ELEVATION: TYP. PROCEDURE
SCALE: 3/4" = 1'-0"
REF: A3.51

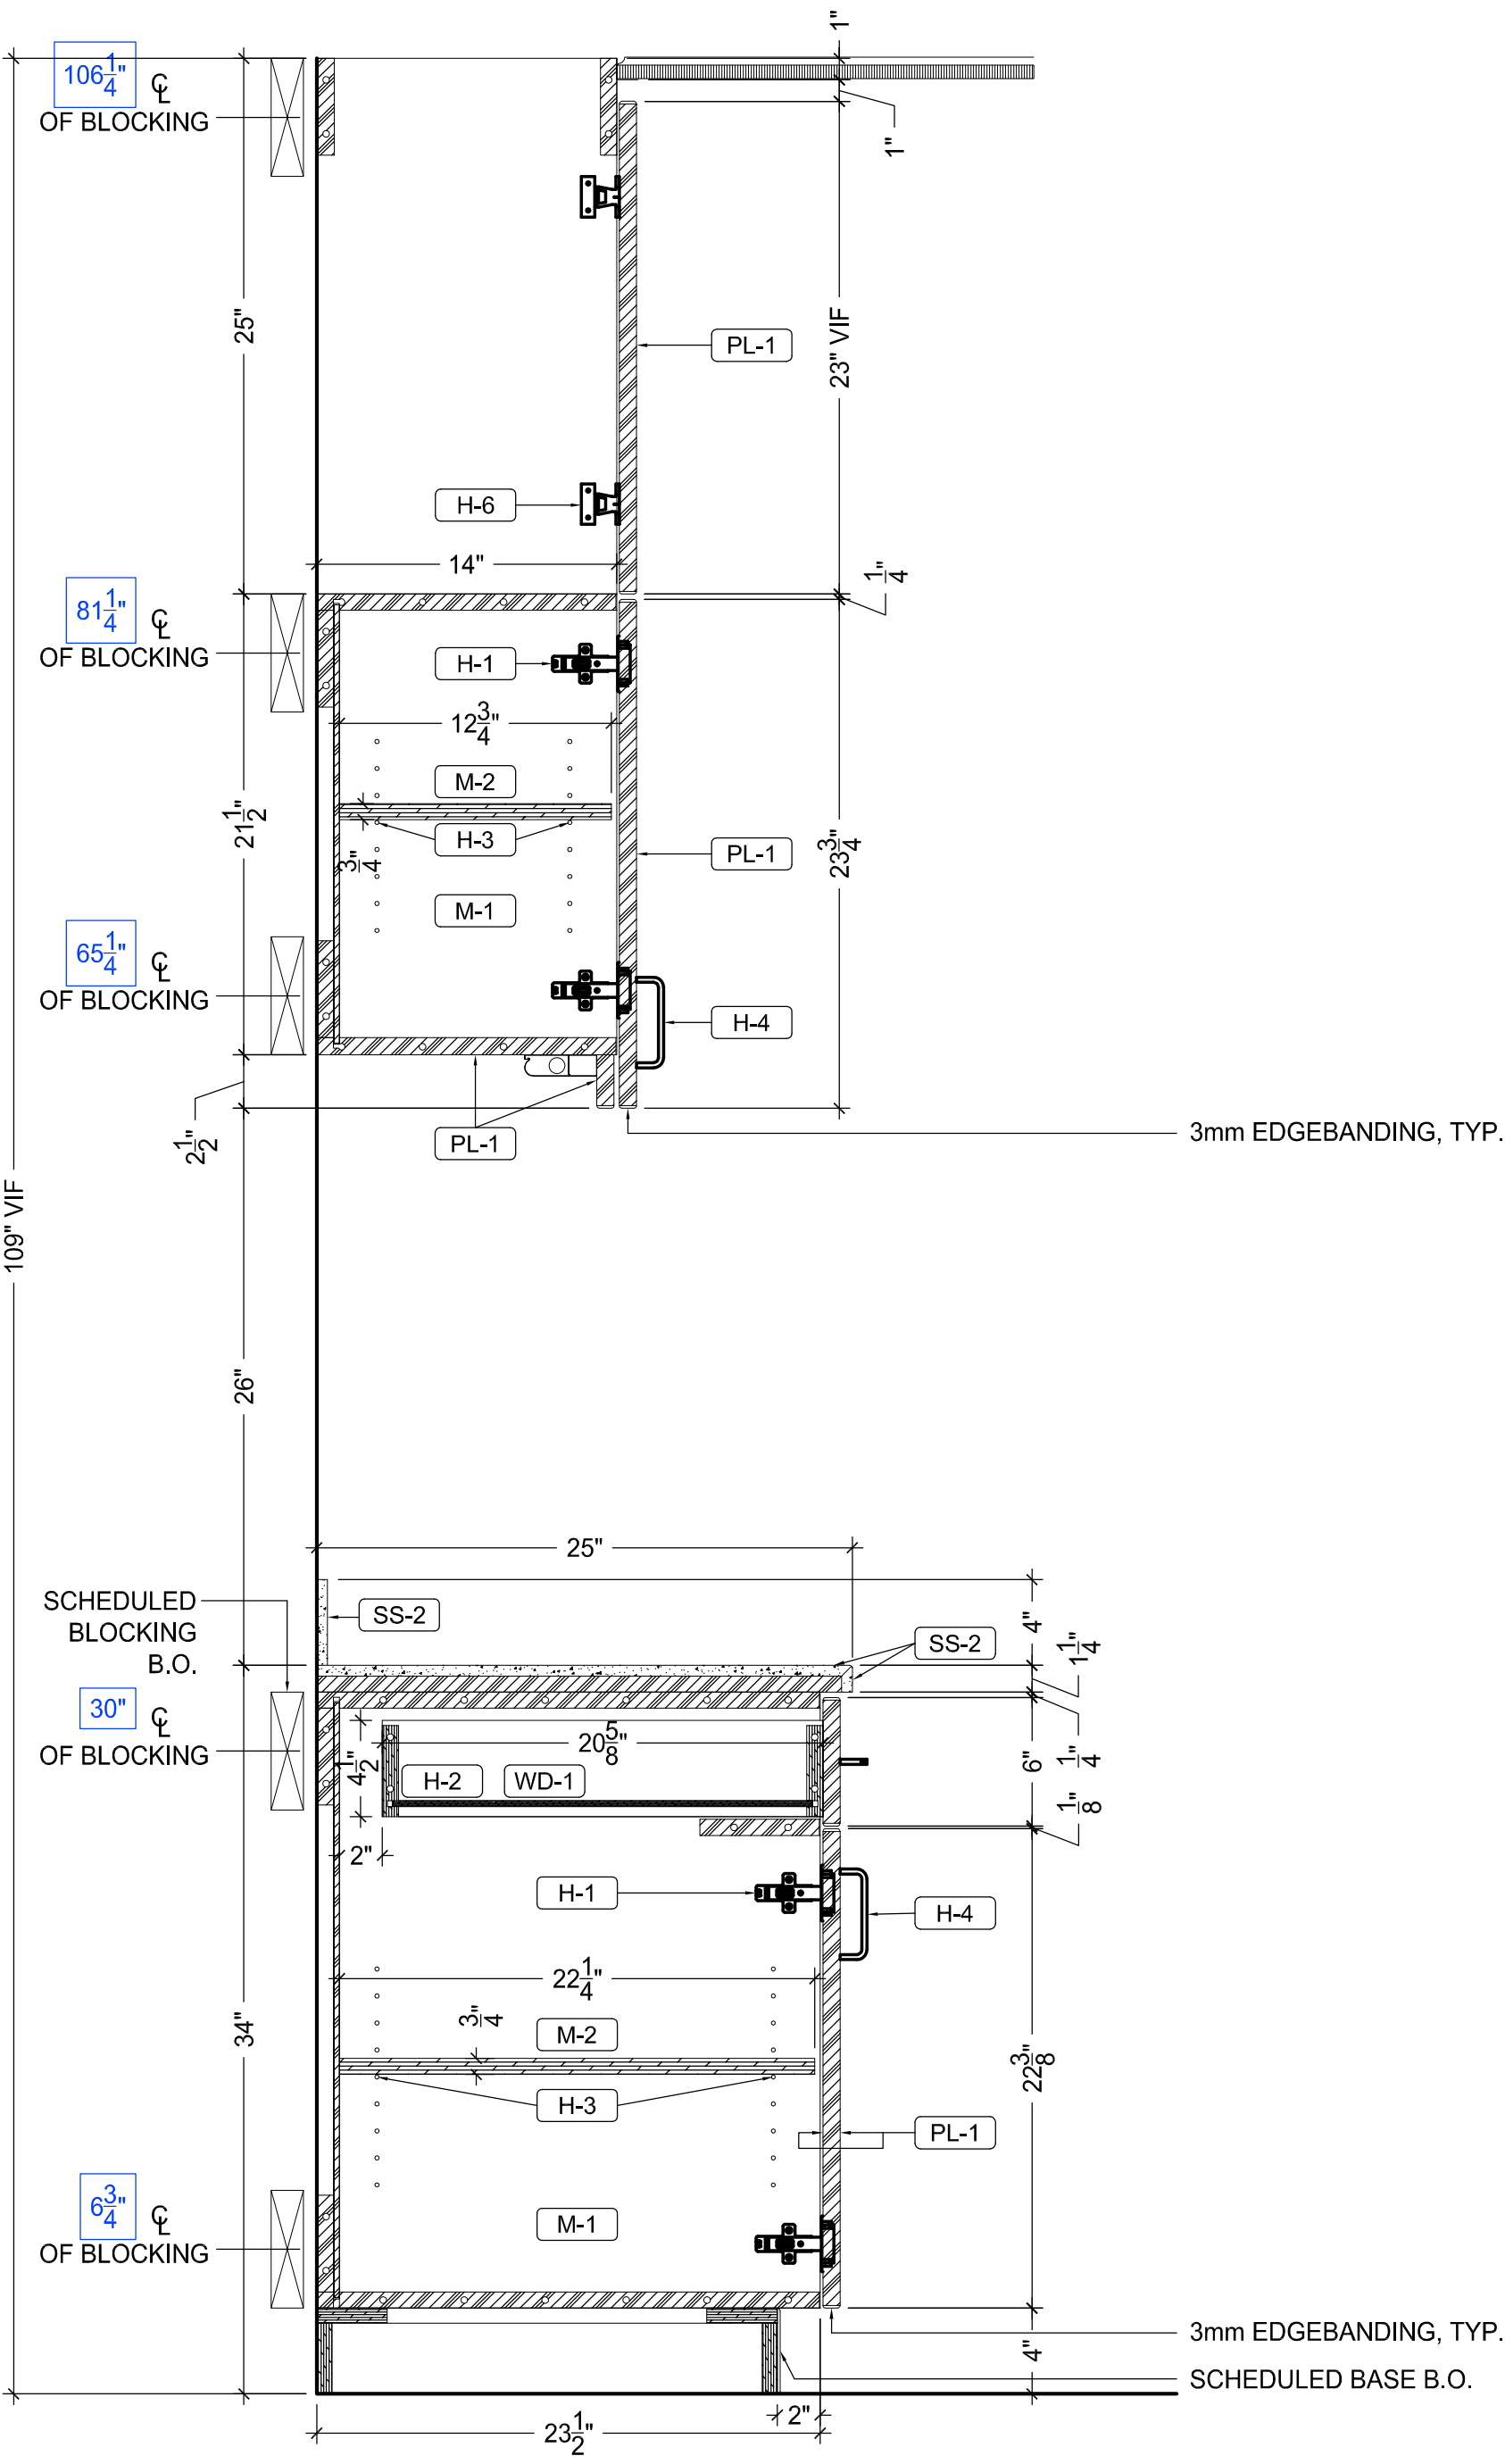

2 VERTICAL SECTION
SCALE: 1-1/2" = 1'-0"
REF: N/A

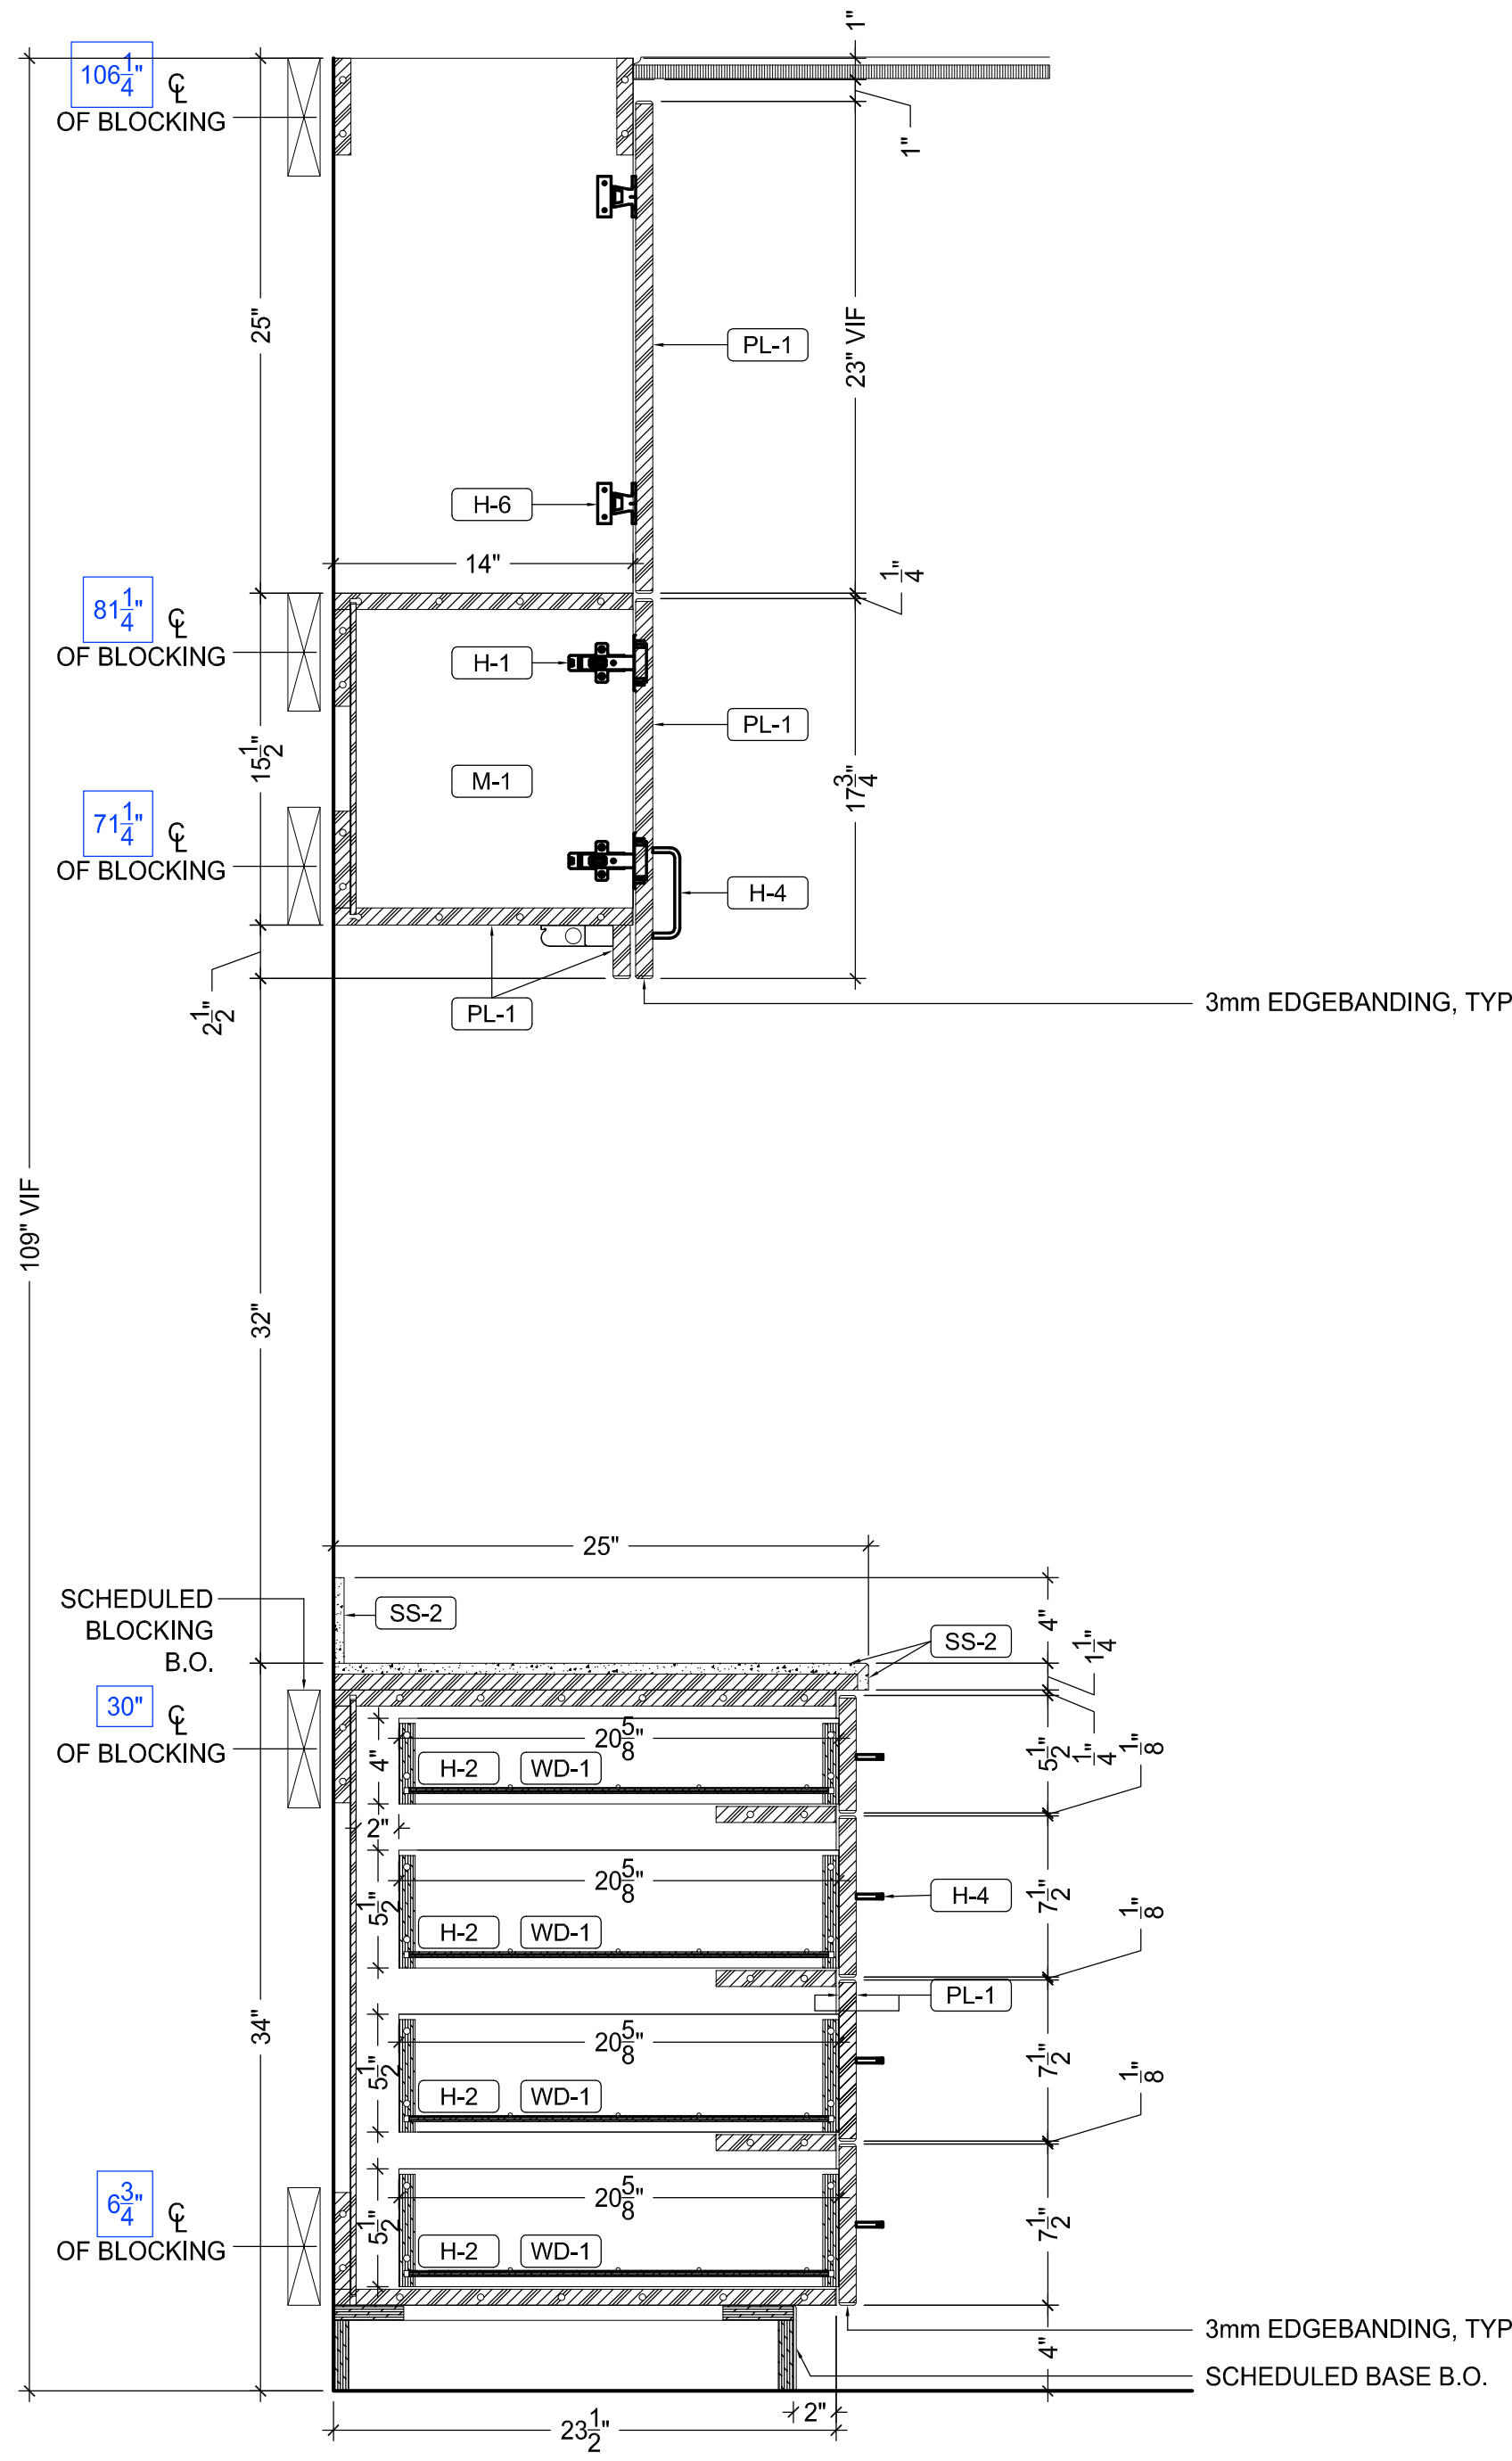

3 VERTICAL SECTION
SCALE: 1-1/2" = 1'-0"
REF: N/A

PLASTIC LAMINATE	
PL-1	WILSONART #7971 K-12 UPTOWN WALNUT, SOFT GRAIN FINISH
PL-2	WILSONART #4586K-07 KALAHARI TOPAZ, TEXTURED GLOSS FINISH
WOOD, VENEER	
WD-1	3/4" Baltic Birch Plywood w/ white cabinet liner
WD-2	PLAIN SUCCED CHERRY, COLOR: NUTMEG AB-97, TO MATCH APPROVED SAMPLE
QUARTZ & SOLID SURFACE	
QZ-1	CARSTARSTONE - CLASSICO COLLECTION, COLOR T.B.D.
QZ-2	CARSTARSTONE - CLASSICO COLLECTION, COLOR T.B.D.
SS-1	WILSONART #B020CS SEA STONE
SS-2	WILSONART #B063SG CAPTES
SS-3	CORIAN #B-10 INTEGRAL SINK, COLOR T.B.D.
HARDWARE	
H-1	HINGES: GRASS 3000 SERIES #3803 120°, SELF CLOSING
H-2	DRAWER SLIDES: ACCURIDE #7434, FULL EXTENSION
H-3	SHelf PINs: HAFLE #282.11 7/10, NICKLE PLATED STEEL FINISH
H-4	PULLS: EPOC HARDWARE #NCA02-4-SS 4" WIRE PULL, STAINLESS STEEL FINISH
H-5	KFXU CLIP: HAFLE #262.49.310
H-6	KFXU CLIP: HAFLE #262.50.715
H-7	COUNTERTOP SUPPORT BRACKET: RAKKS #RH-1818PM
H-8	COUNTERTOP SUPPORT BRACKET: RAKKS #RH-1824
H-9	COUNTERTOP SUPPORT BRACKET: RAKKS #RH-1212
H-10	GROMMETS: DOUG MOCKETT 56 SERIES, 2" DIA., BLACK FINISH
H-11	COUNTERTOP SUPPORT BRACKET: RAKKS #RH-1818
H-12	DOOR LOCK: K & V #584, NICKEL FINISH
H-13	DRAWER LOCK: K & V #586, NICKEL FINISH
H-14	2 CLIP: MONARCH METAL FABRICATION #W375
H-15	PUSH LATCH: HAFLE #245.61.730, WHITE PLASTIC
MISC.	
M-1	3/4" WHITE CABINET LINER CLAD PANEL BOARD (MOD CORE)
M-2	3/4" OR 1" WHITE CABINET LINER CLAD PANEL BOARD (BAL TIC BIRCH PLYWOOD CORE)
M-3	1/4 GA. STAINLESS STEEL (MOD CORE)
TB-1	CARNEGIE XOREL PATTERN: STRE, #6423-830 - CLARIDGE - FABRICORE CORE, 1/2" THK.

DATE:	REVISIONS:

PROJECT NAME & LOCATION:
CHEROKEE NATION OUTPATIENT
HEALTH CENTER - TAHLEQUAH
TAHLEQUAH, OK

PAGE
TITLE: TYP. PROCEDURE

PROJECT
NUMBER: 2119

DRAWING
BY: M.G.


REV
BY: J.K.

LEVEL/
SECTOR: LEVEL 02 - SECTOR 01

DRAWING
DATE: 12-10-17

PAGE NUMBER:

12.0

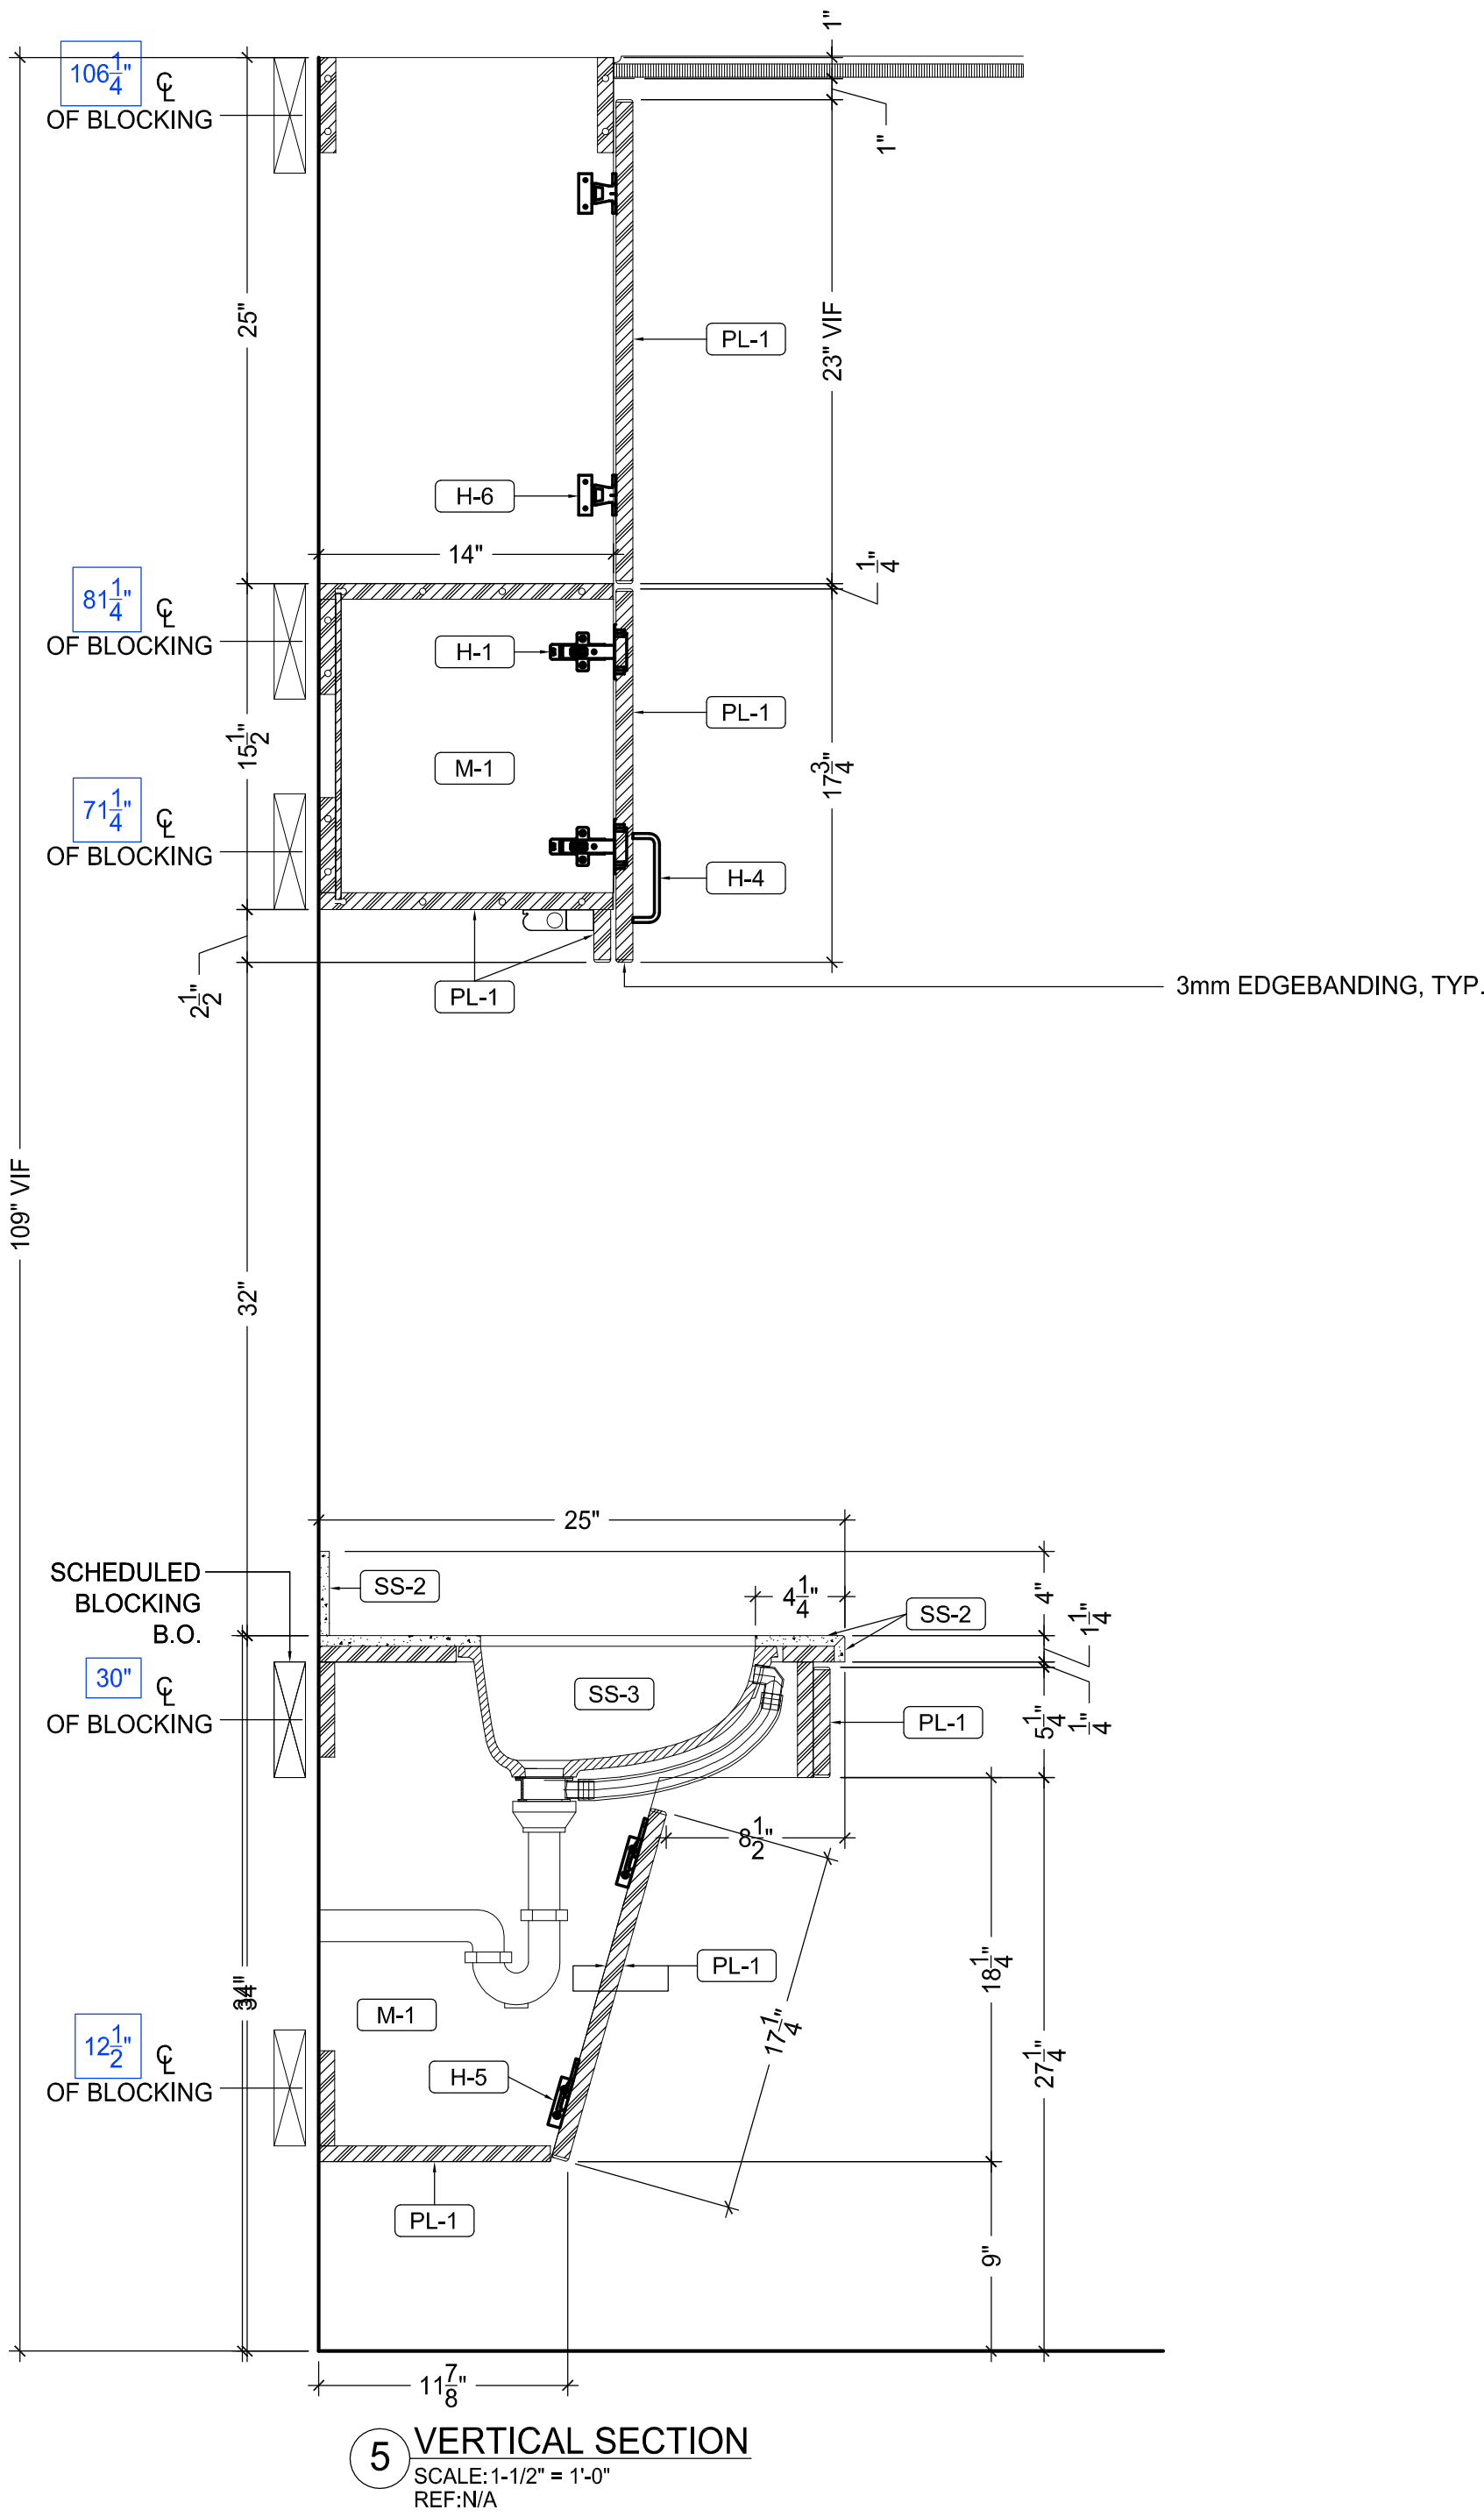

PLASTIC LAMINATE	
PL-1	WILSONART #7971 K-12 UPTOWN WALNUT, SOFT GRAIN FINISH
PL-2	WILSONART #4526K-07 KALAHARI TOPAZ, TEXTURED GLOSS FINISH
WOOD, VENEER	
WD-1	3/4" x 1/2" BALTIC BIRCH FLYWOOD W/ WHITE CABINET LINER
WD-2	PLAIN SUCCED CHERRY, COLOR: NUTMEG AB-97, TO MATCH APPROVED SAMPLE
QUARTZ & SOLID SURFACE	
QZ-1	CARSTARSTONE - CLASSICO COLLECTION, COLOR T.B.D.
QZ-2	CARSTARSTONE - CLASSICO COLLECTION, COLOR T.B.D.
SS-1	WILSONART #B02GCS SEA STONE
SS-2	WILSONART #B063SG CAPTES
SS-3	CORIAN #B-10 INTEGRAL SINK, COLOR T.B.D.
HARDWARE	
H-1	HINGES: GRASS 3000 SERIES #3803 120°, SELF CLOSING
H-2	DRAWER SLIDES: ACCURIDE #7434, FULL EXTENSION
H-3	SHELF PINS: HAFLE #282.11 7/10, NICKEL PLATED STEEL FINISH
H-4	PULLS: EPOD HARDWARE #NCA02-4-SS 4" WIRE PULL, STAINLESS STEEL FINISH
H-5	APXU CLIP: HAFLE #262.49.310
H-6	APXU CLIP: HAFLE #262.50.715
H-7	COUNTERTOP SUPPORT BRACKET: RAKKS #RH-181PM
H-8	COUNTERTOP SUPPORT BRACKET: RAKKS #RH-1824
H-9	COUNTERTOP SUPPORT BRACKET: RAKKS #RH-1812
H-10	GROMMETS: DOUG MOCKETT 56 SERIES, 2" DIA., BLACK FINISH
H-11	COUNTERTOP SUPPORT BRACKET: RAKKS #RH-1818
H-12	DOOR LOCK: K & V #984, NICKEL FINISH
H-13	DRAWER LOCK: K & V #986, NICKEL FINISH
H-14	2 CLIP: MONARCH METAL FABRICATION #MF375
H-15	PUSH LATCH: HAFLE #245.61.730, WHITE PLASTIC
MISC.	
M-1	3/4" WHITE CABINET LINER CLAD PANEL BOARD (MDF CORE)
M-2	3/4" OR 1" WHITE CABINET LINER CLAD PANEL BOARD (BALTIC BIRCH FLYWOOD CORE)
M-3	1/4 GA. STAINLESS STEEL (MDF CORE)
TB-1	CARNEGIE NOVEL PATTERN: STRE, #6423-830 - CLARIDGE - FABRICORE CORE, 1/2" THK.





DATE:	REVISIONS:

PROJECT NAME & LOCATION:

CHEROKEE NATION OUTPATIENT
HEALTH CENTER - TAHLEQUAH
TAHLEQUAH, OK

PAGE TITLE: TYP. PROCEDURE			
PROJECT NUMBER: 2119		LEVEL/SECTOR: LEVEL 02 - SECTOR 01	
DRAWING BY: M.G.		REV BY: J.K.	
		DRAWING DATE: 12-10-17	
			PAGE NUMBER: 12.1


PLASTIC, LAMINATE	
(PL-1)	WILSONART #797.15-12 UPTOWN WALNUT, SOFT GRAY FINISH
(PL-2)	WILSONART #4588K.07 KALAHARI TOPAZ, TEXTURED GLOSSY FINISH
WOOD, VENEER	
(WD-1)	3/4" x 3/4" BALTIC BIRCH PLYWOOD BY WHITE CABINET LINER
(WD-2)	FLAIN SLICE CHERRY, COLOR: NUTMEG 48-97, TO MATCH APPROVED SAMPLE
QUARTZ & SOLID SURFACE	
(QZ-1)	CAESARSTONE - CLASSICO COLLECTION, COLOR: T.B.D.
(QZ-2)	CAESARSTONE - CLASSICO COLLECTION, COLOR: T.B.D.
(SS-1)	WILSONART #2902CS SEA STONE
(SS-2)	WILSONART #3063GG CAPERS
(SS-3)	CORIAN #61.0 INTEGRAL SINK, COLOR: T.B.D.
HARDWARE	
(H-1)	HINGES: GRASSY 3000 SERIES #3802 120° SELF CLOSING
(H-2)	DRAWER SLIDES: ACCURIDE #7434, FULL EXTENSION
(H-3)	SHELF PIN: HAFLE #822.11.7.10, NICKEL PLATED STEEL FINISH
(H-4)	PULLS: EPOC HARDWARE #H402-4-55 4" WIRE PULL, STAINLESS STEEL FINISH
(H-5)	SKU CLIP: HAFLE #262.50.31.0
(H-6)	SKU CLIP: HAFLE #262.50.31.0
(H-7)	COUNTERTOP SUPPORT BRACKET: RAXXS #H-1018FM
(H-8)	COUNTERTOP SUPPORT BRACKET: RAXXS #H-1024
(H-9)	COUNTERTOP SUPPORT BRACKET: RAXXS #H-1212
(H-10)	GROWMETS: DOUG MCKEET 56 SERIES, 2" DIA., BLACK FINISH
(H-11)	COUNTERTOP SUPPORT BRACKET: RAXXS #H-1018FM
(H-12)	DOOR LOCK: K&L #Y884, NICKEL FINISH
(H-13)	DRAWER LOCK: K & L #Y86, NICKEL FINISH
(H-14)	Z-CLIP: MONARCH METAL FABRICATION #MF375
(H-15)	PUSH LATCH: HAFLE #245.61.730, WHITE PLASTIC
MISC.	
(M-1)	3/4" WHITE CABINET LINER CLAD PANEL BOARD (MDF CORE)
(M-2)	3/4" OR 1" WHITE CABINET LINER CLAD PANEL BOARD (BALTIC BIRCH PLYWOOD CORE)
(M-3)	1/4" GLOSS STAINLESS STEEL (MDF CORE)
(M-4)	CARVER CORREL PATTERN: STEEL #A243-820 - CLARIDGE - FABRICOR, CORK, C&T, THK.

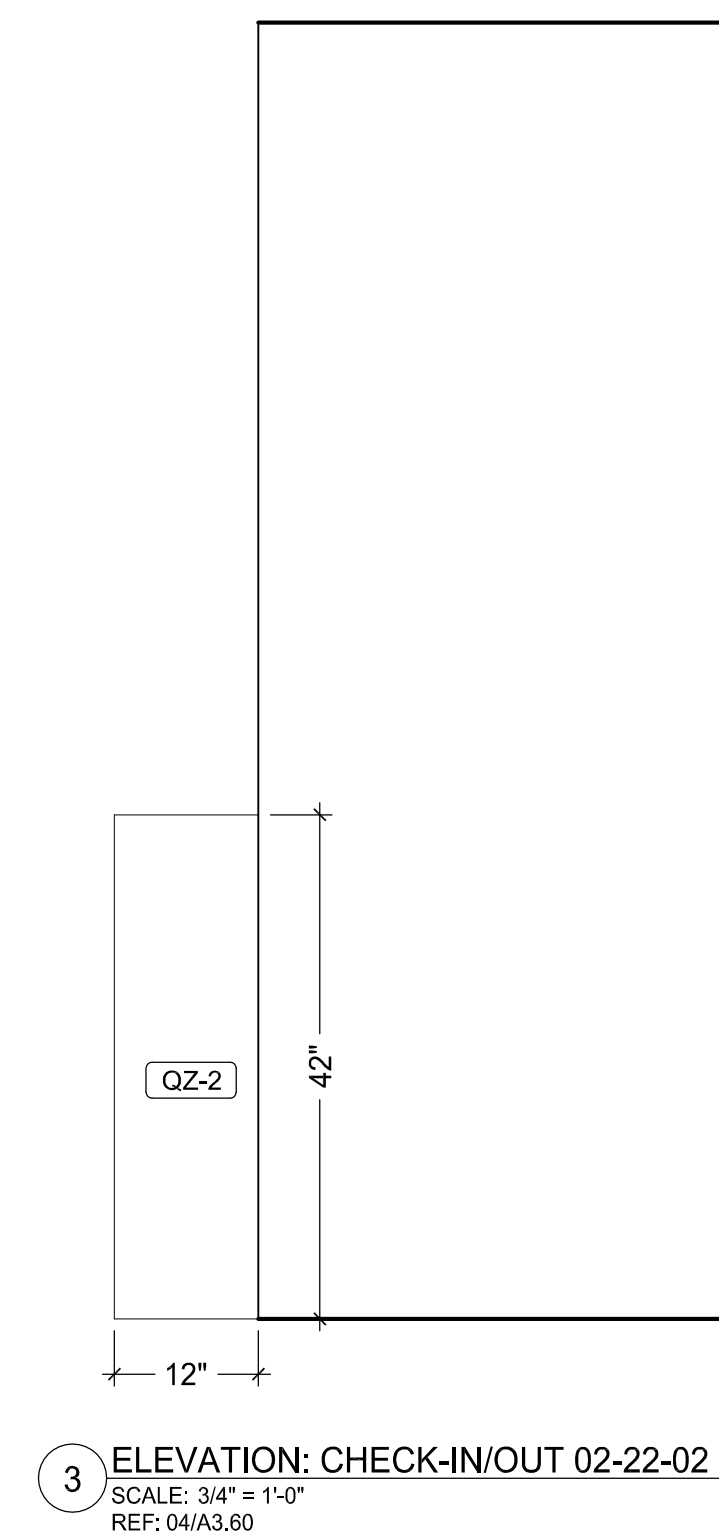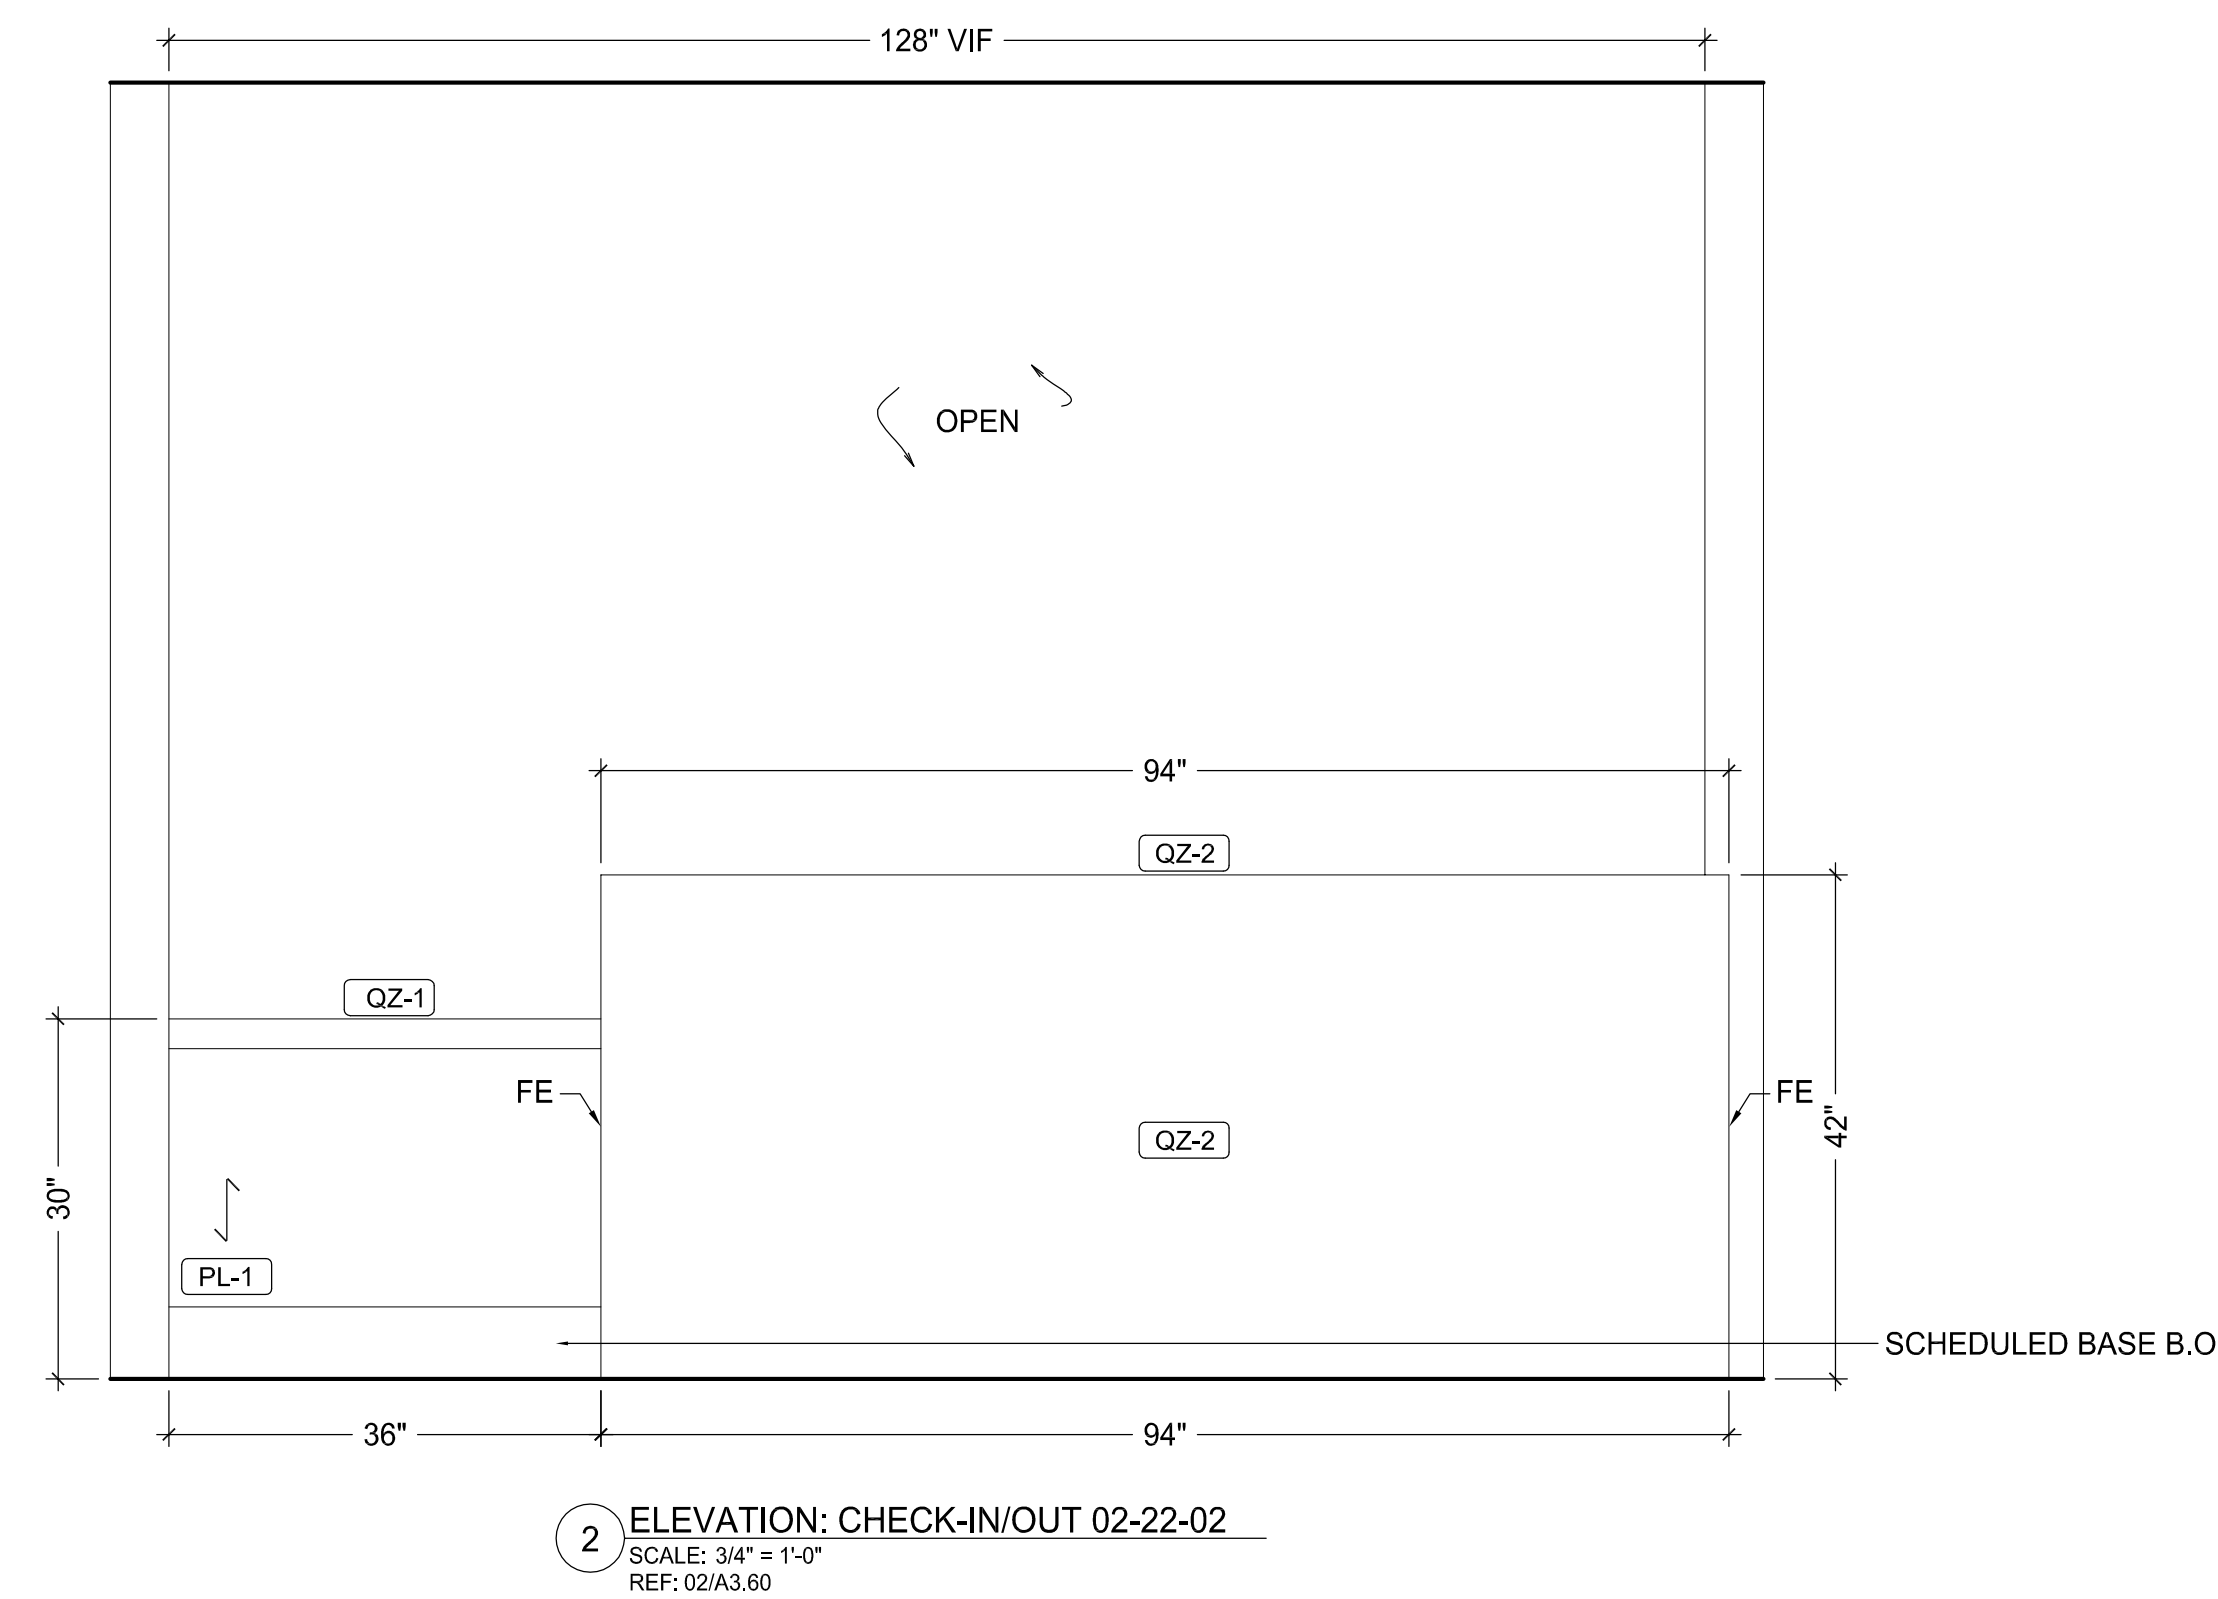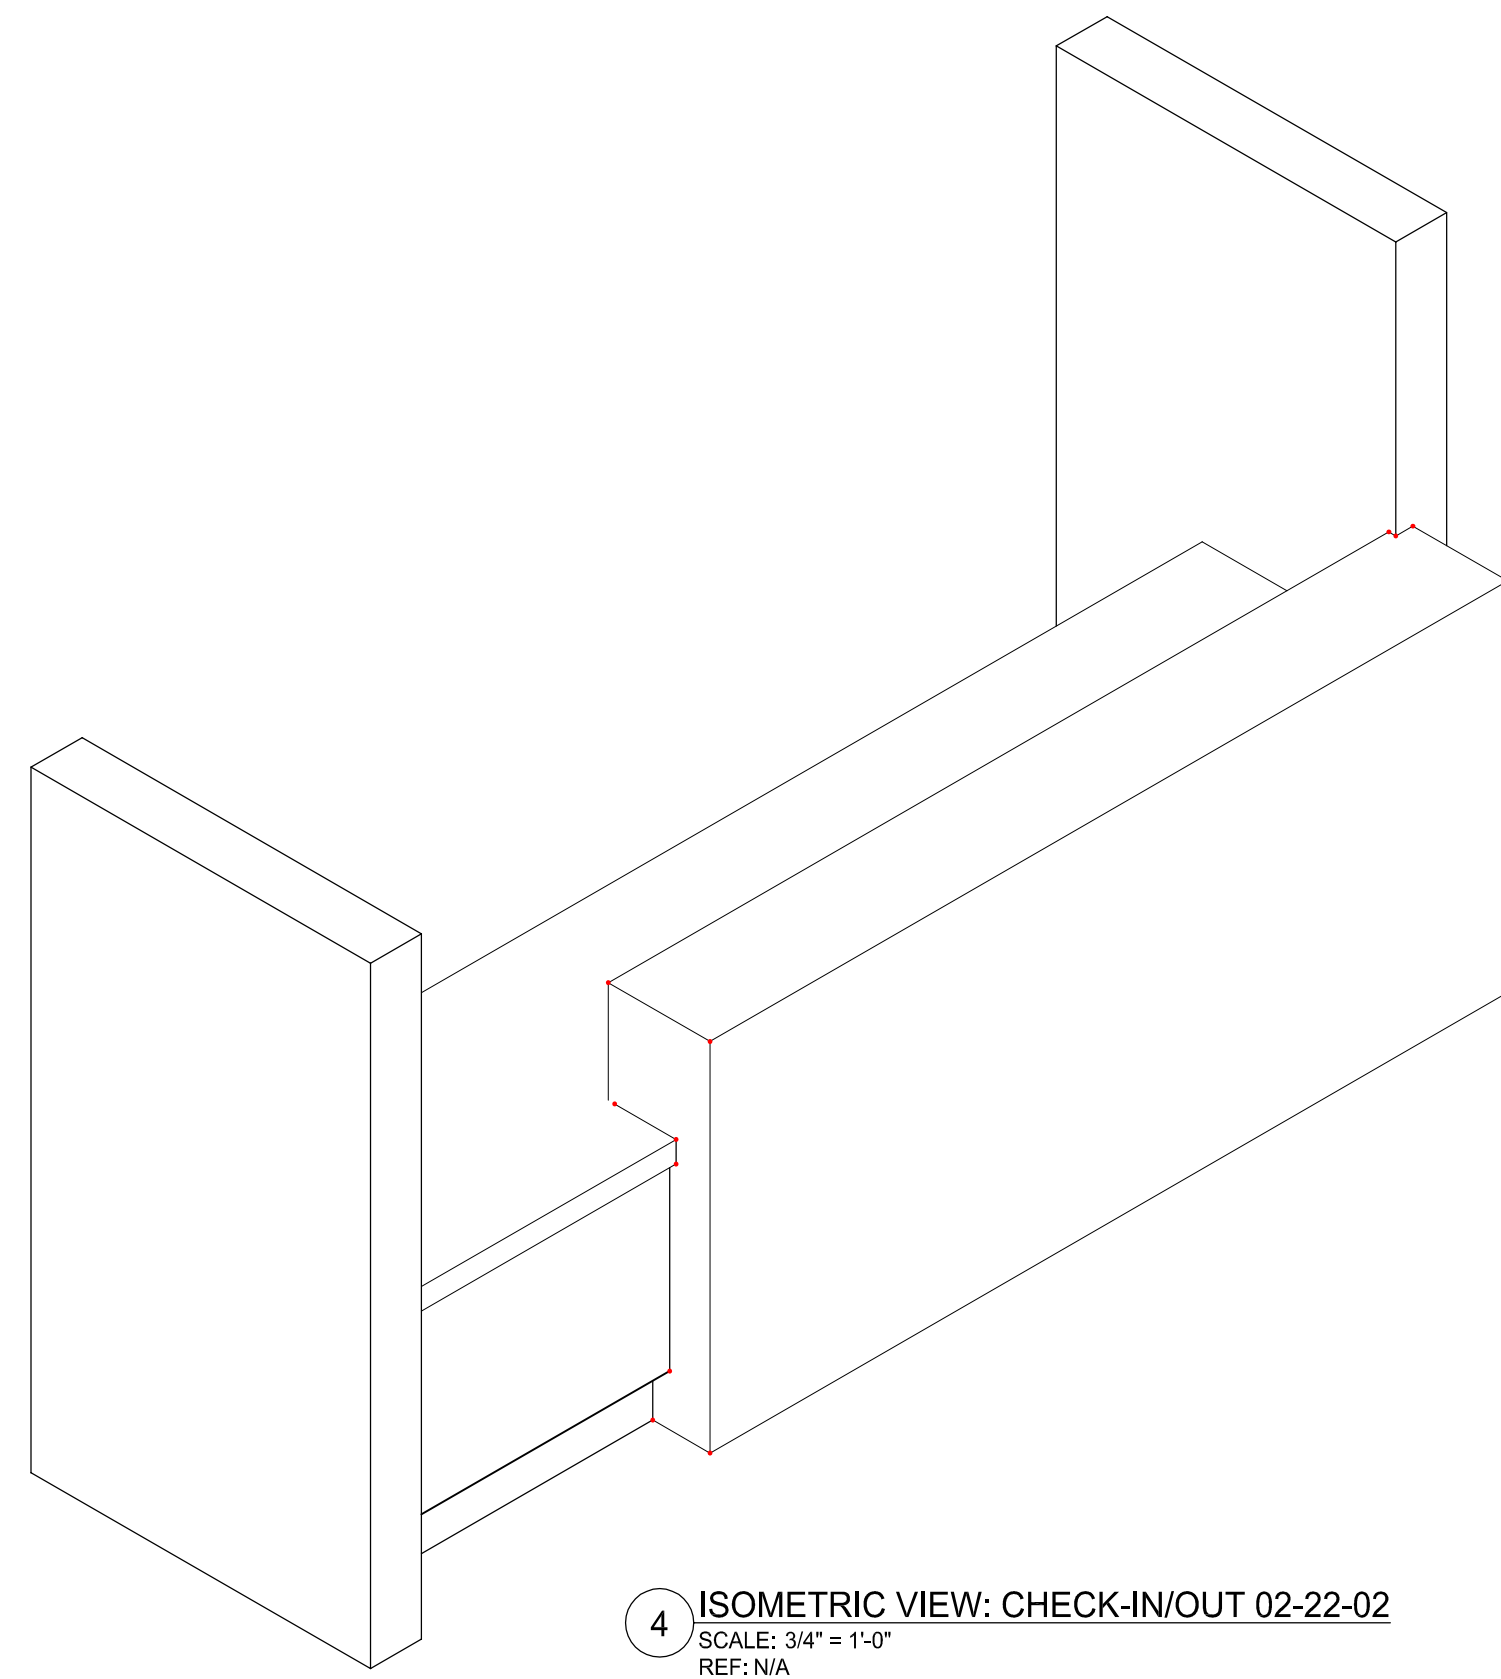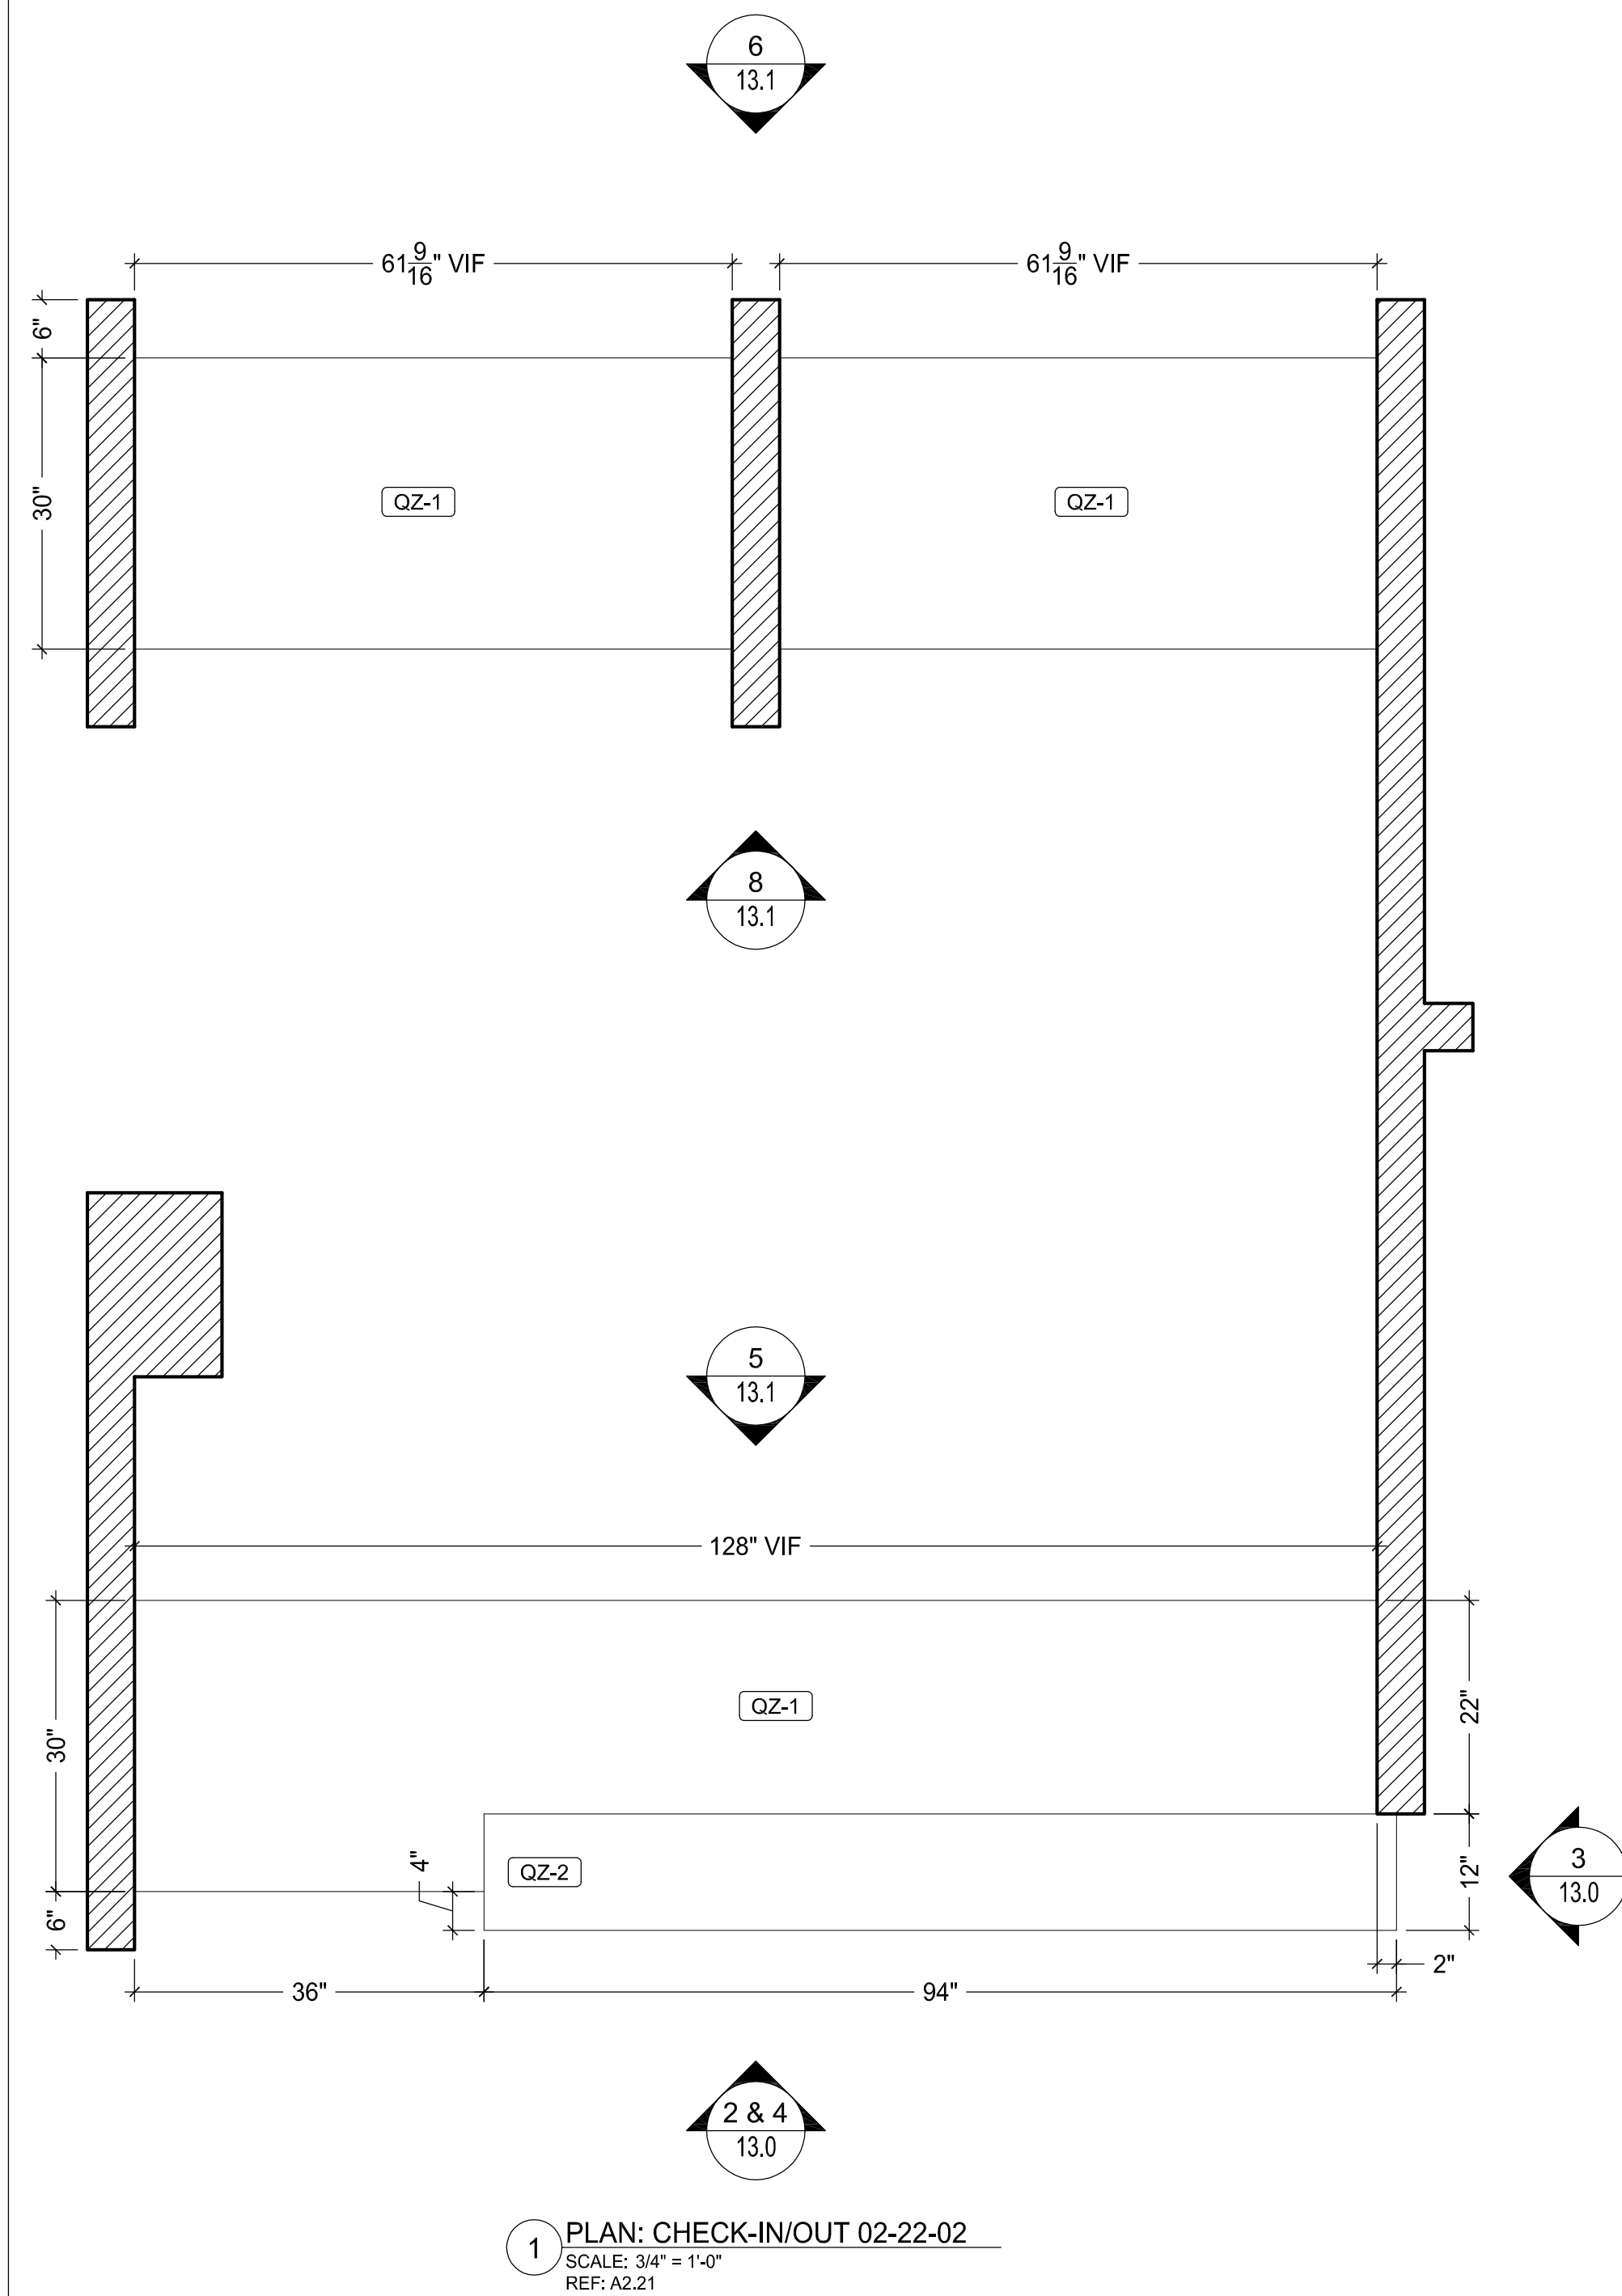


DATE:	REVISIONS:

PROJECT NAME & LOCATION:
CHEROKEE NATION OUTPATIENT
HEALTH CENTER - TAHLEQUAH
TAHLEQUAH, OK


PAGE TITLE: CHECK-IN/OUT 02-22-02			
PROJECT NUMBER: 2119		LEVEL/SECTOR: LEVEL 02 - SECTOR 01	
DRAWING BY: M.G.		DRAWING DATE: 12-10-17	
PAGE NUMBER: 13.0			

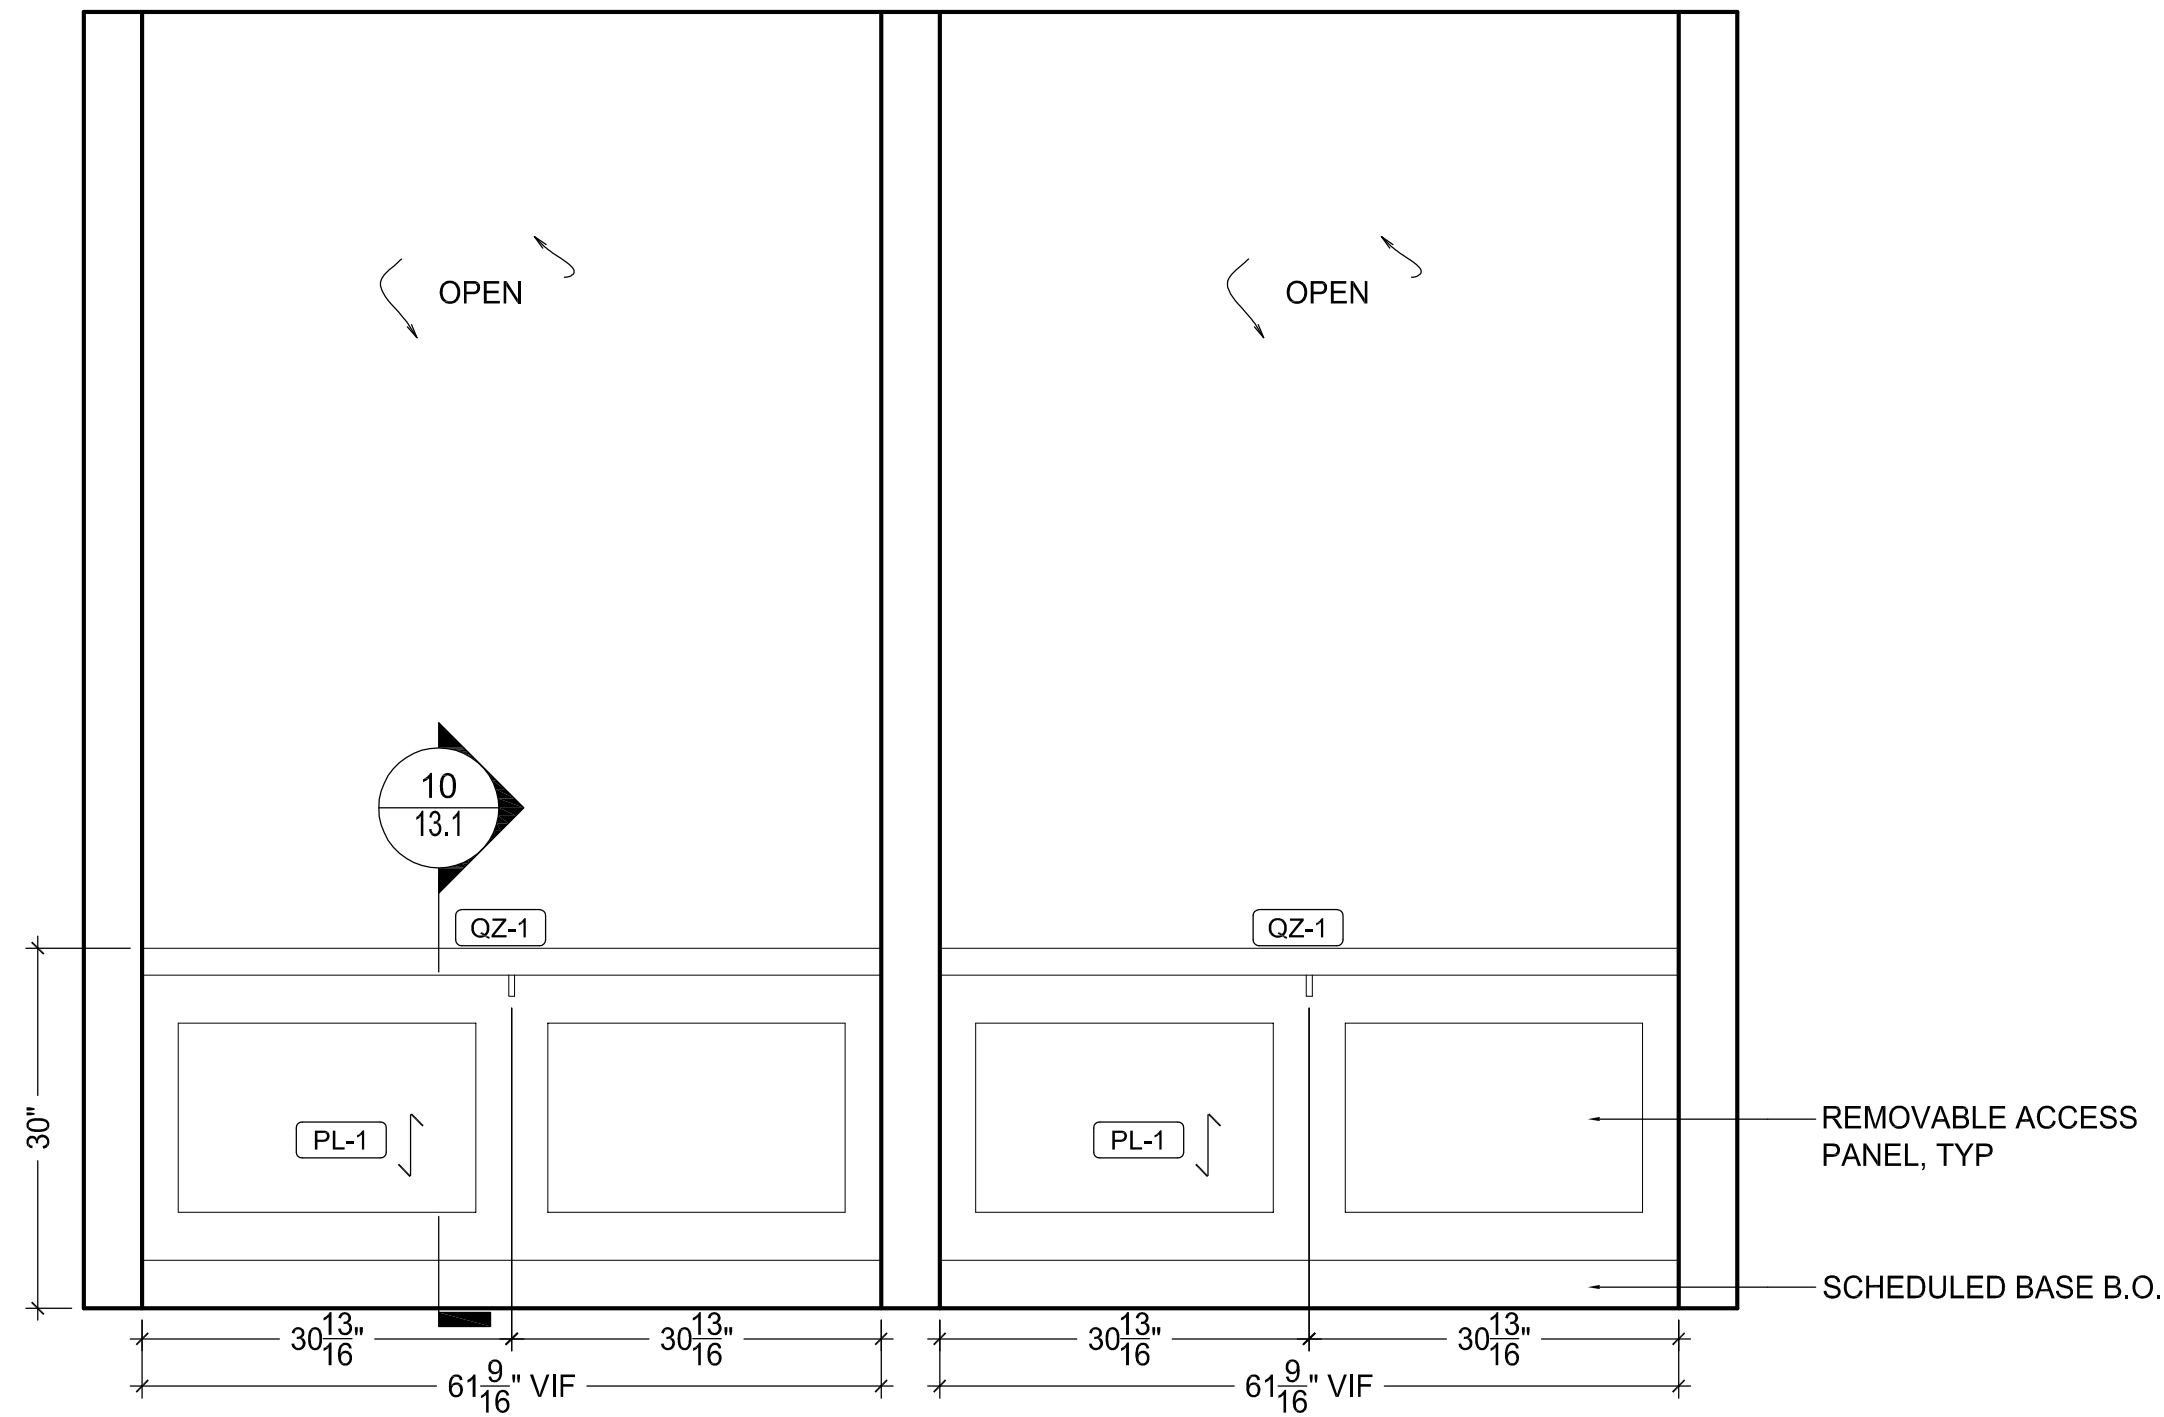


8 ELEVATION: CHECK-IN/OUT 02-22-02
SCALE: 3/4" = 1'-0"
REF: 16/A3.60

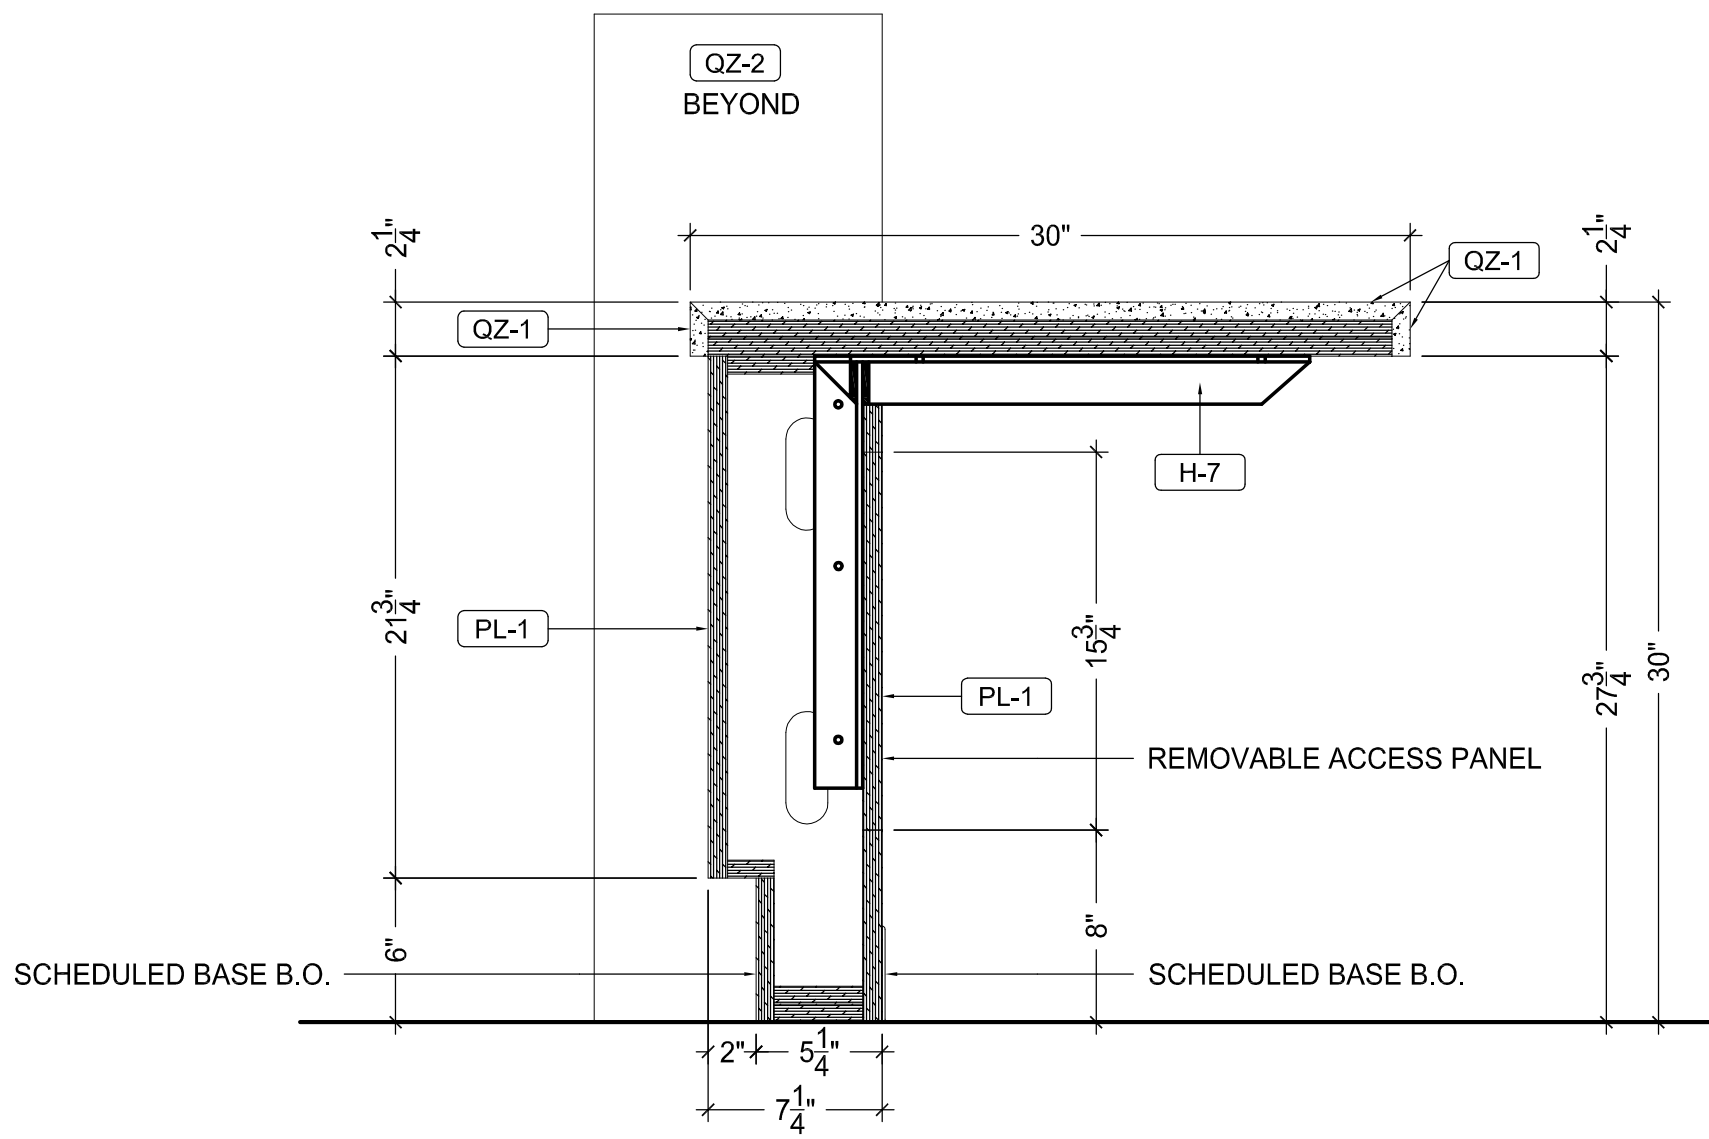


9 VERTICAL SECTION
SCALE: 1-1/2" = 1'-0"
REF: 02/A3.64

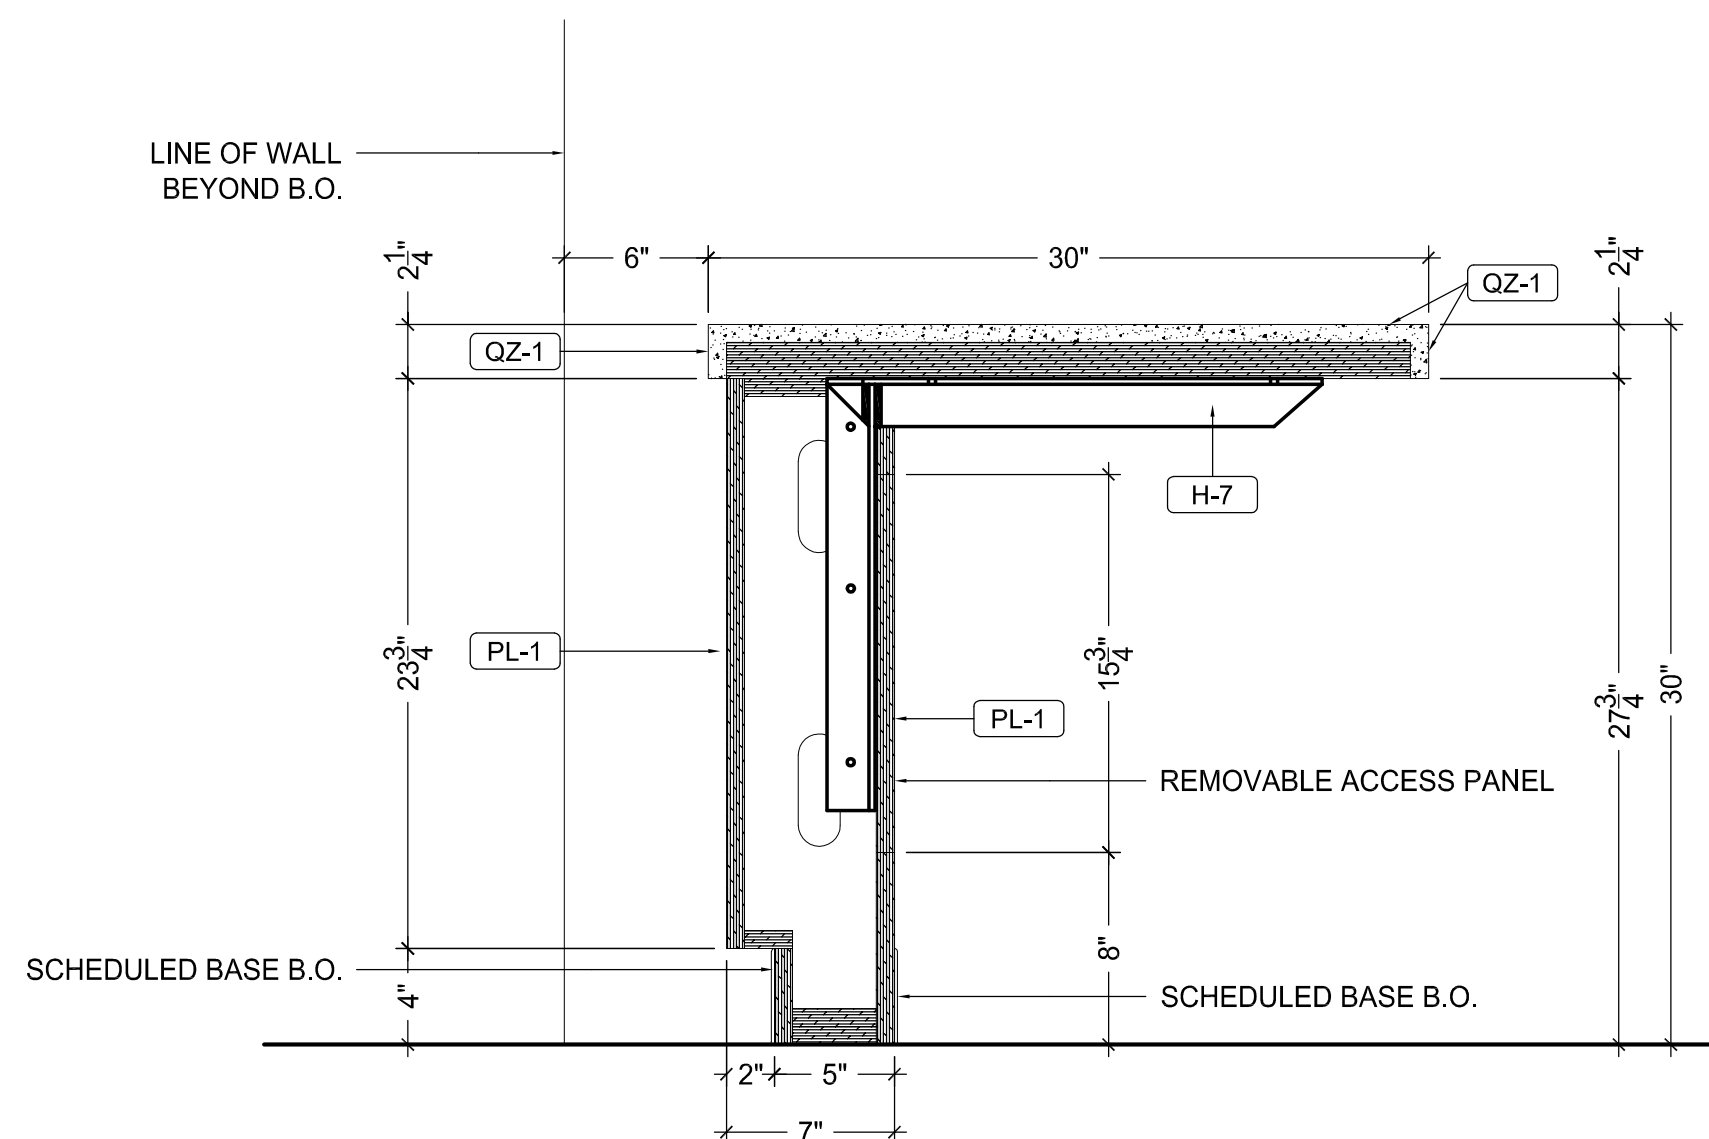


10 VERTICAL SECTION
SCALE: 1-1/2" = 1'-0"
REF: 12/A3.64

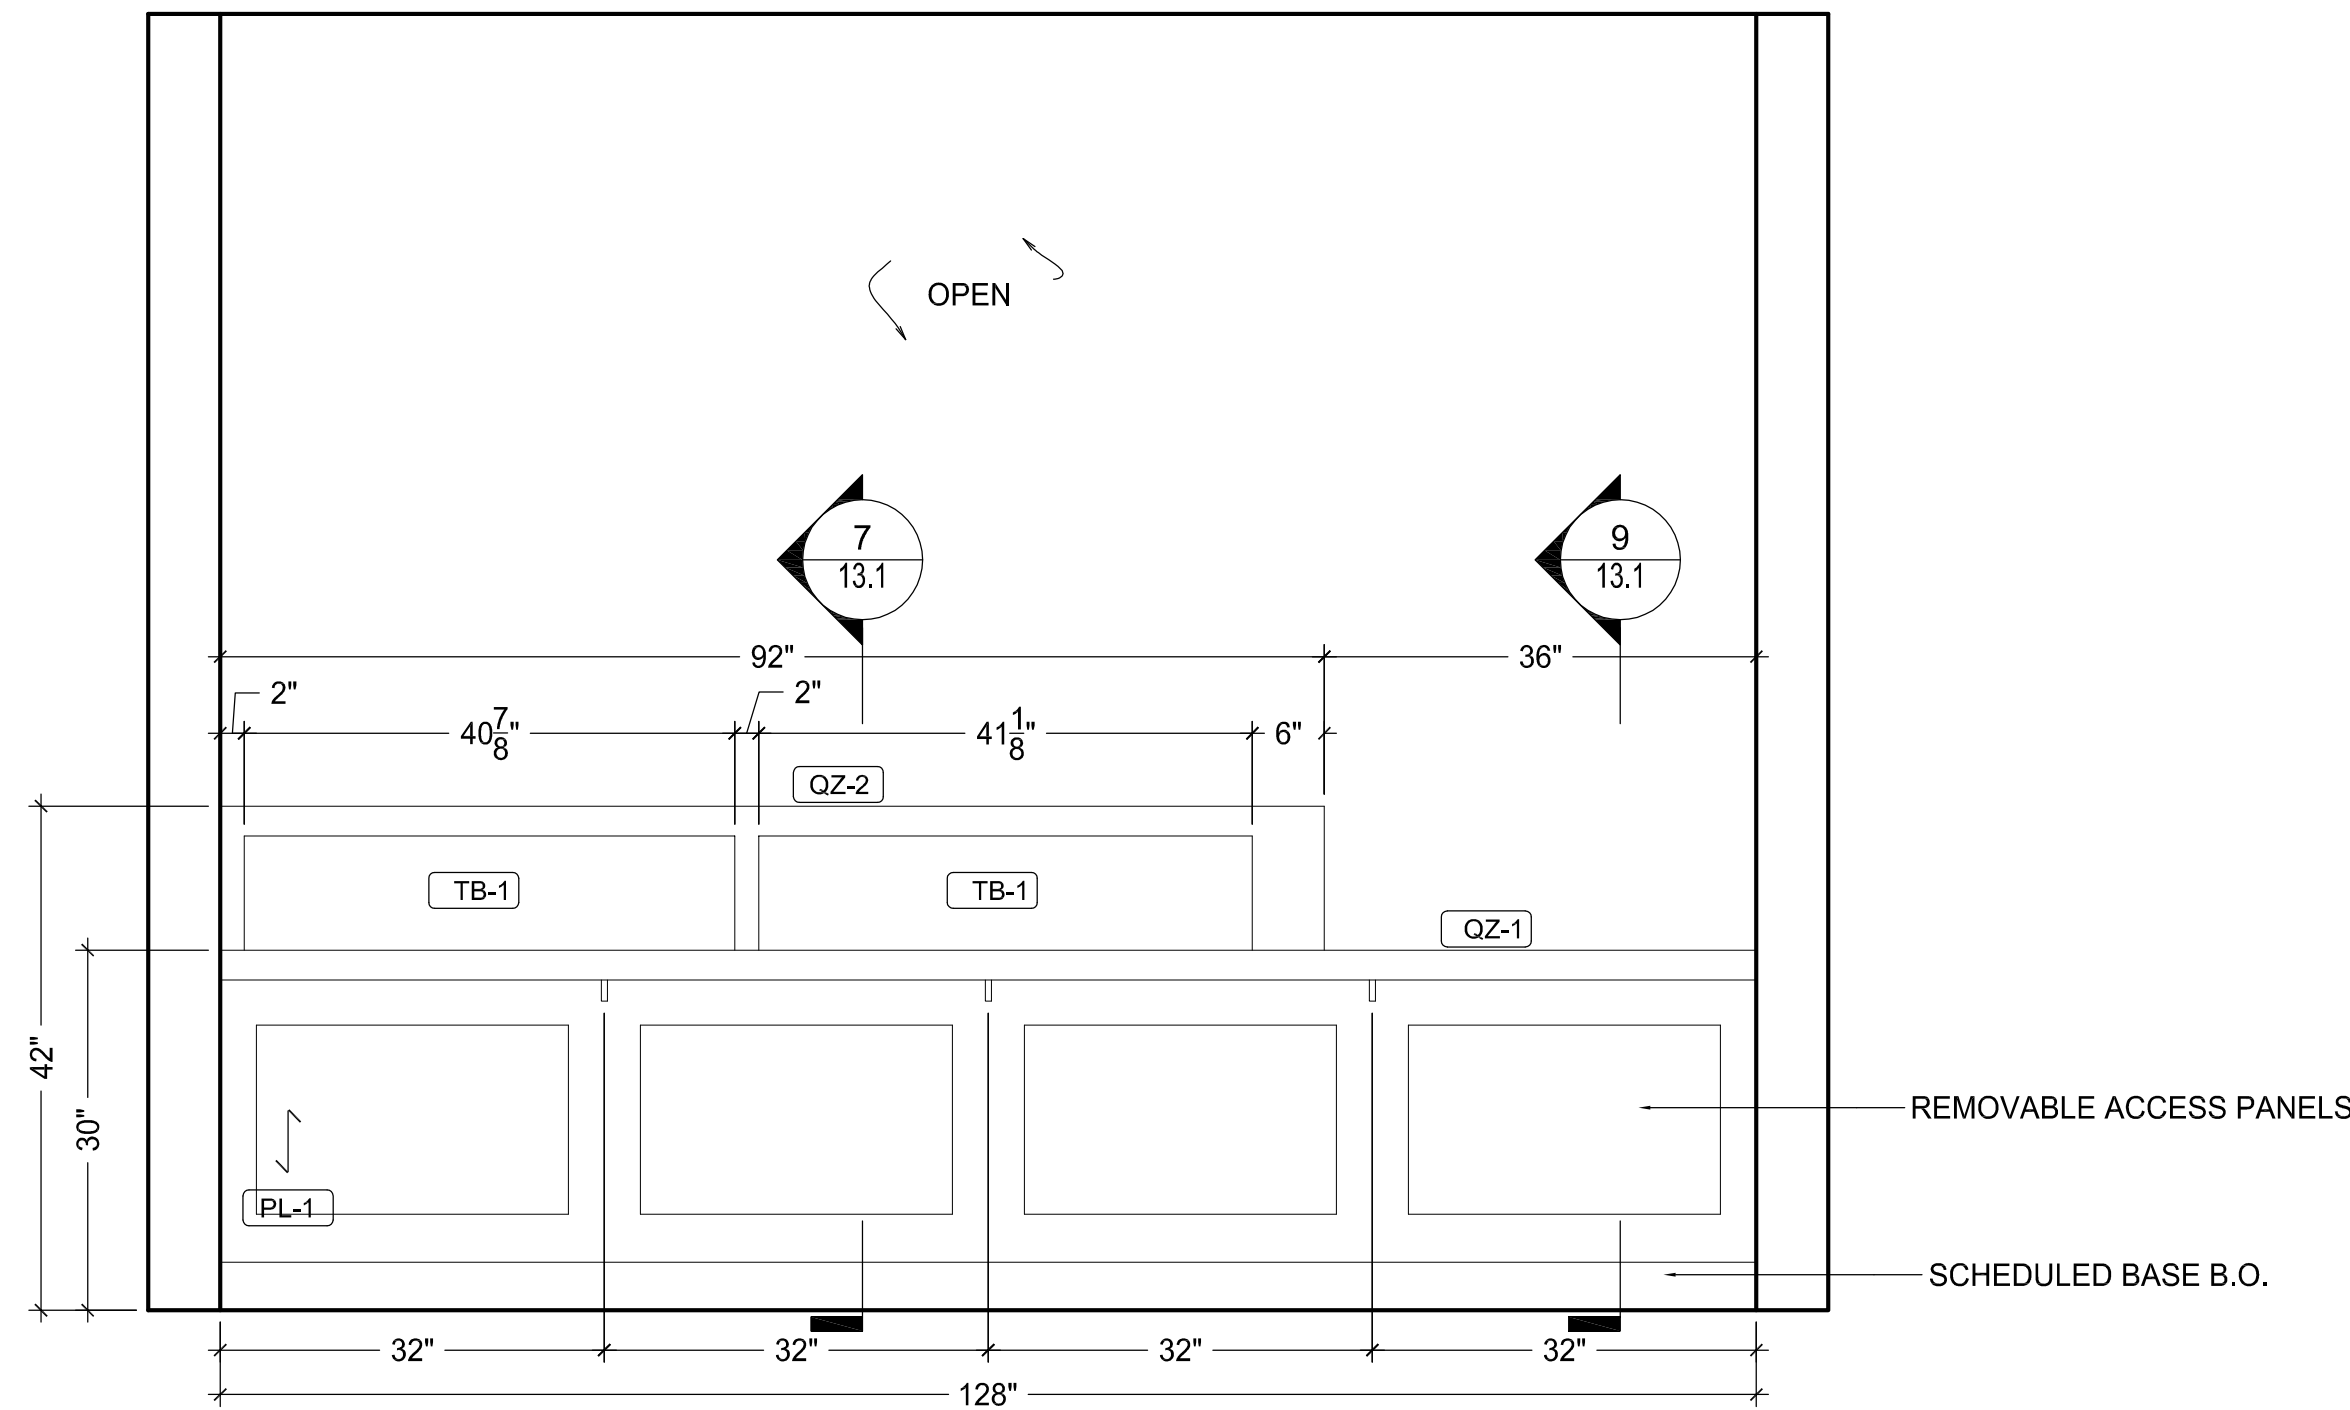

5 ELEVATION: CHECK-IN/OUT 02-22-02
SCALE: 3/4" = 1'-0"
REF: 03/A3.60

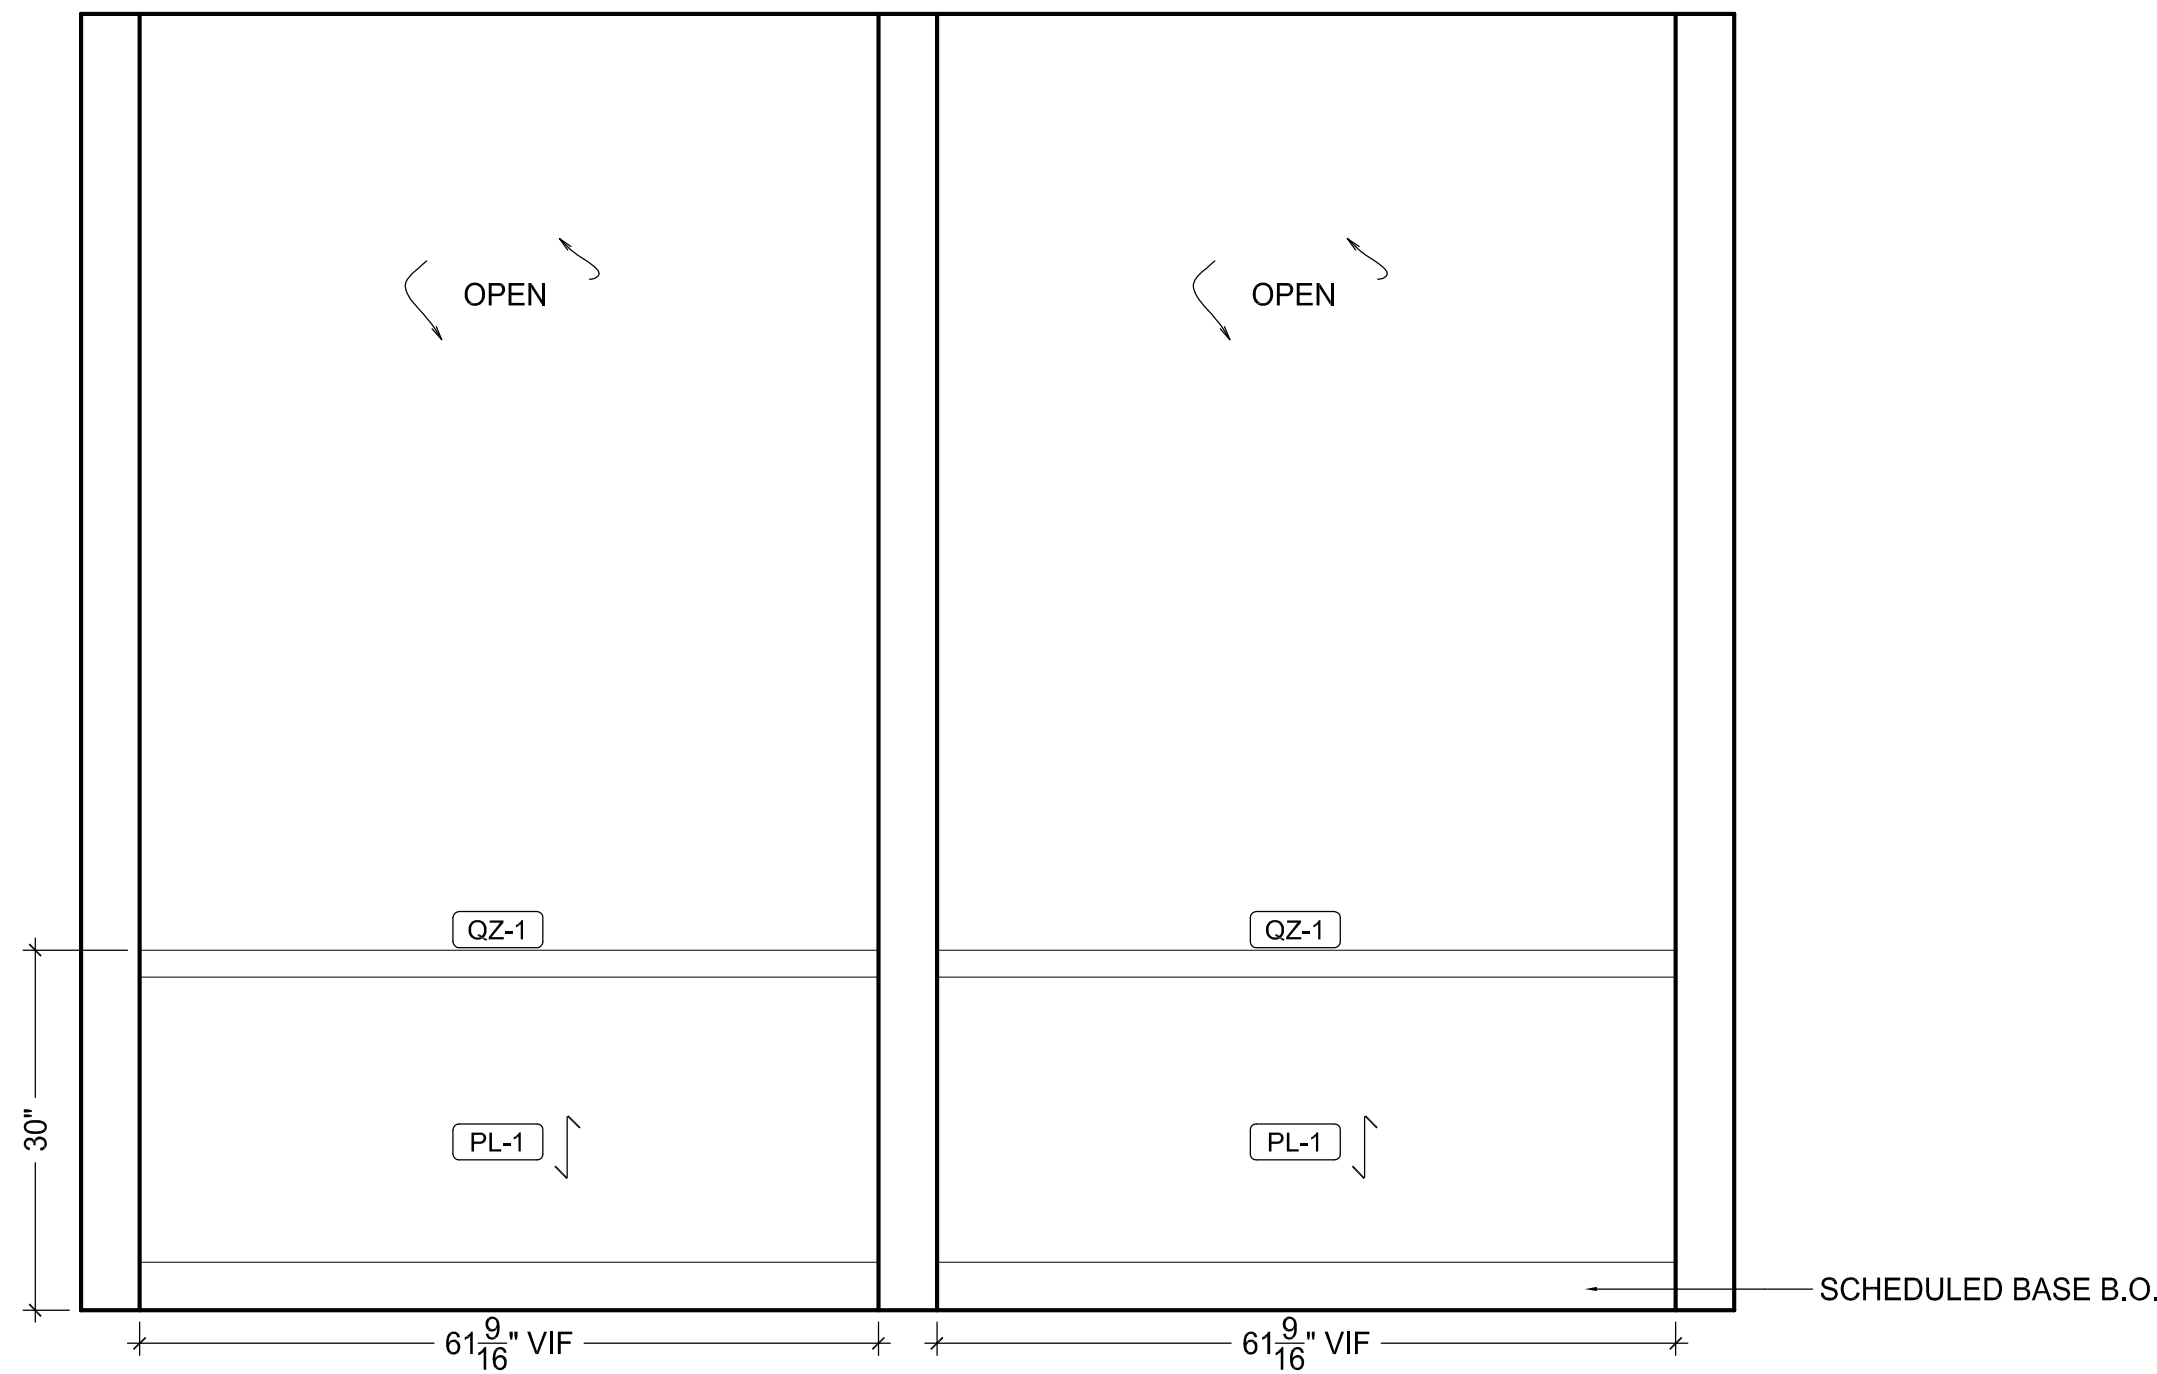

6 ELEVATION: CHECK-IN/OUT 02-22-02
SCALE: 3/4" = 1'-0"
REF: 16/A3.60

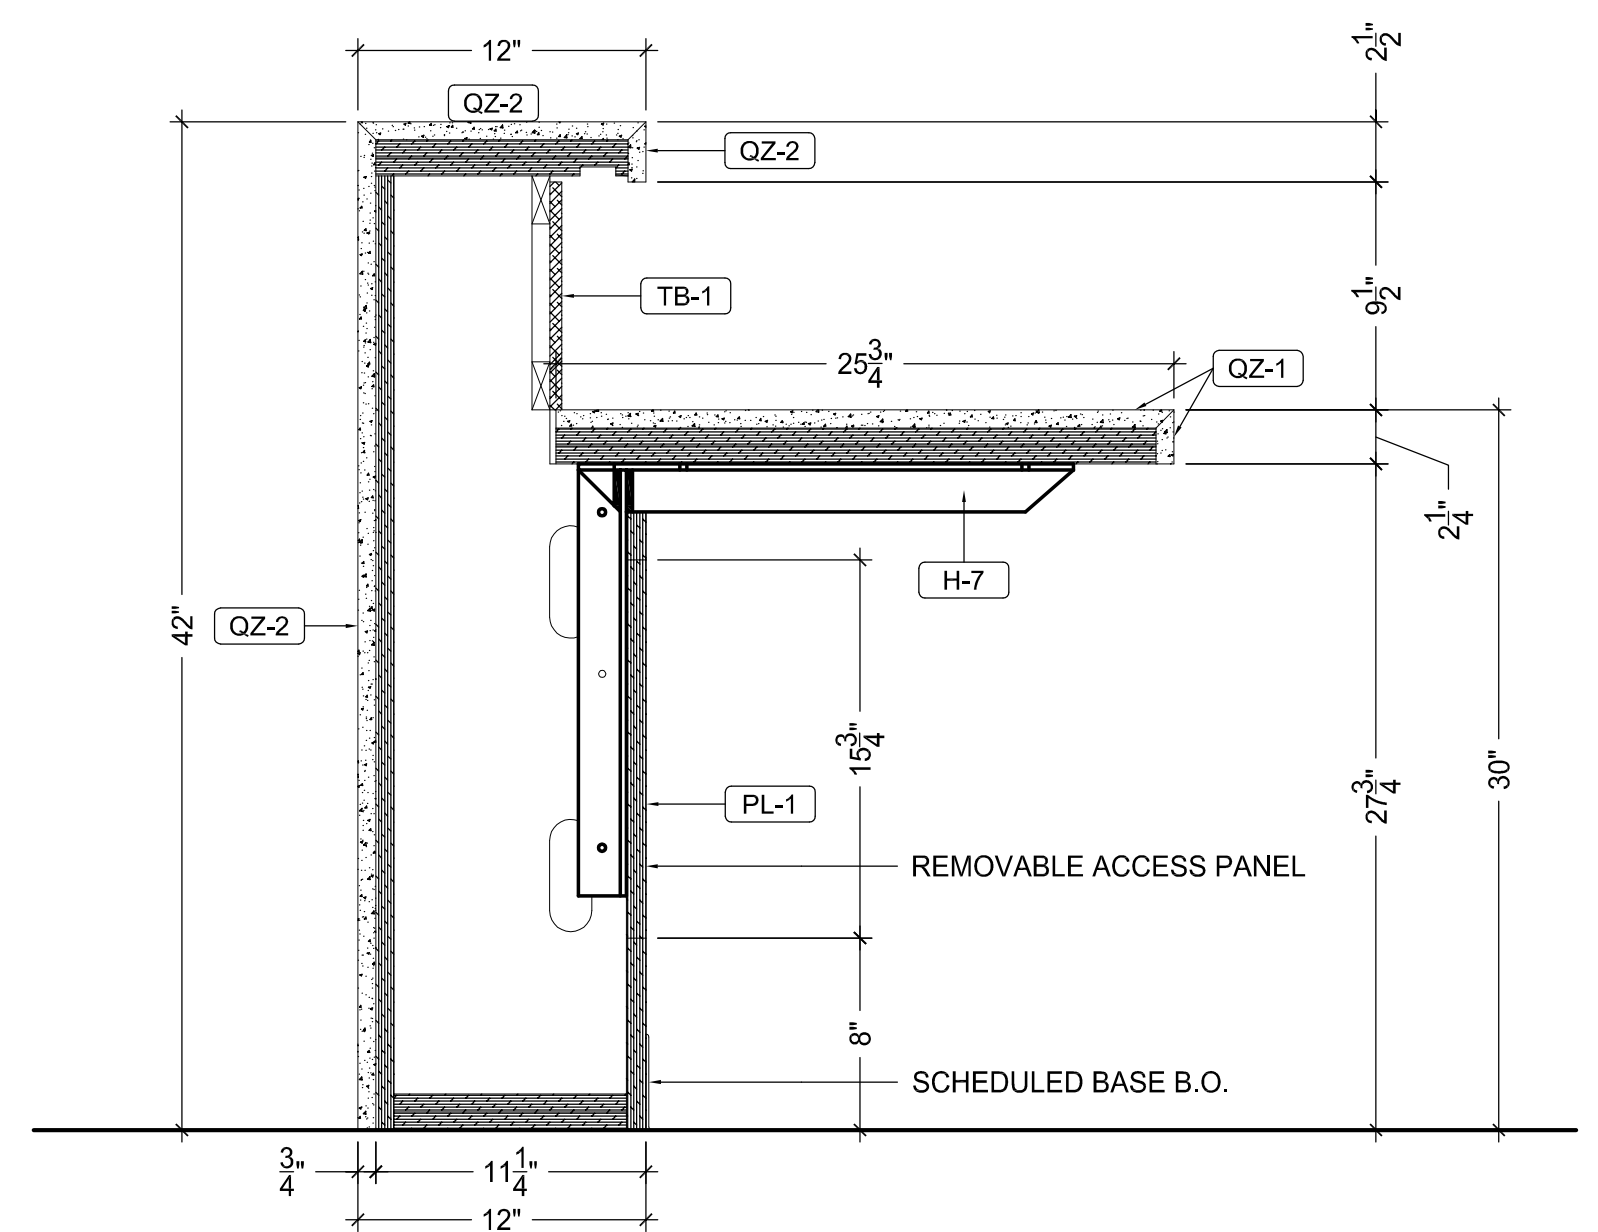


7 VERTICAL SECTION
SCALE: 1-1/2" = 1'-0"
REF: 01/A3.64


PLASTIC LAMINATE	
PL-1	WILSONART #7971 K-12 UPTOWN WALNUT, SOFT GRAIN FINISH
PL-2	WILSONART #4586K-07 KALAHARI TOPAZ, TEXTURED GLOSS FINISH
WOOD, VENEER	
WD-1	3/4" Baltic Birch Plywood w/ White Cabinet Liner
WD-2	PLAIN SUCCED CHERRY, COLOR: NUTMEG AB-97, TO MATCH APPROVED SAMPLE
QUARTZ & SOLID SURFACE	
QZ-1	CARSTARSTONE - CLASSICO COLLECTION, COLOR T.B.D.
QZ-2	CARSTARSTONE - CLASSICO COLLECTION, COLOR T.B.D.
SS-1	WILSONART #B02GCS SEA STONE
SS-2	WILSONART #B02GCSG CAPTES
SS-3	CORIAN #B-10 INTEGRAL SINK, COLOR T.B.D.
HARDWARE	
H-1	HINGES: GRASS 3000 SERIES #3803 120°, SELF CLOSING
H-2	DRAWER SLIDES: ACCURIDE #7434, FULL EXTENSION
H-3	SHelf PINs: HAFLE #282.11 7/10, NICKEL PLATED STEEL FINISH
H-4	PULLS: EPOC HARDWARE #NCA02-4-SS 4" WIRE PULL, STAINLESS STEEL FINISH
H-5	KNU CLIP: HAFLE #262-49-310
H-6	KNU CLIP: HAFLE #262-50-715
H-7	COUNTERTOP SUPPORT BRACKET: RAKKS #RH-1818PM
H-8	COUNTERTOP SUPPORT BRACKET: RAKKS #RH-1824
H-9	COUNTERTOP SUPPORT BRACKET: RAKKS #RH-1212
H-10	GRONNETS: DOUG MOCKETT 56 SERIES, 2" DIA., BLACK FINISH
H-11	COUNTERTOP SUPPORT BRACKET: RAKKS #RH-1818
H-12	DOOR LOCK: K & V #584, NICKEL FINISH
H-13	DRAWER LOCK: K & V #586, NICKEL FINISH
H-14	2 CLIP: MONARCH METAL FABRICATION #W375
H-15	PUSH LATCH: HAFLE #245.61 730, WHITE PLASTIC
MISC.	
M-1	3/4" WHITE CABINET LINER CLAD PANEL BOARD (MDF CORE)
M-2	3/4" OR 1" WHITE CABINET LINER CLAD PANEL BOARD (BALDIC BIRCH PLYWOOD CORE)
M-3	1/4 GA. STAINLESS STEEL (MDF CORE)
TB-1	CARNEGIE NOREL PATTERN: STRE, #6423-830 - CLARIDGE - FABRICORE CORE, 1/2" THK.

DATE:	REVISIONS:


PROJECT NAME & LOCATION:
CHEROKEE NATION OUTPATIENT
HEALTH CENTER - TAHLEQUAH
TAHLEQUAH, OK

PAGE TITLE: CHECK-IN/OUT 02-22-02				
PROJECT NUMBER: 2119		LEVEL/SECTOR: LEVEL 02 - SECTOR 01		PAGE NUMBER: 13.1
DRAWING BY: M.G.	REV BY: J.K.	DRAWING DATE: 12-10-17		

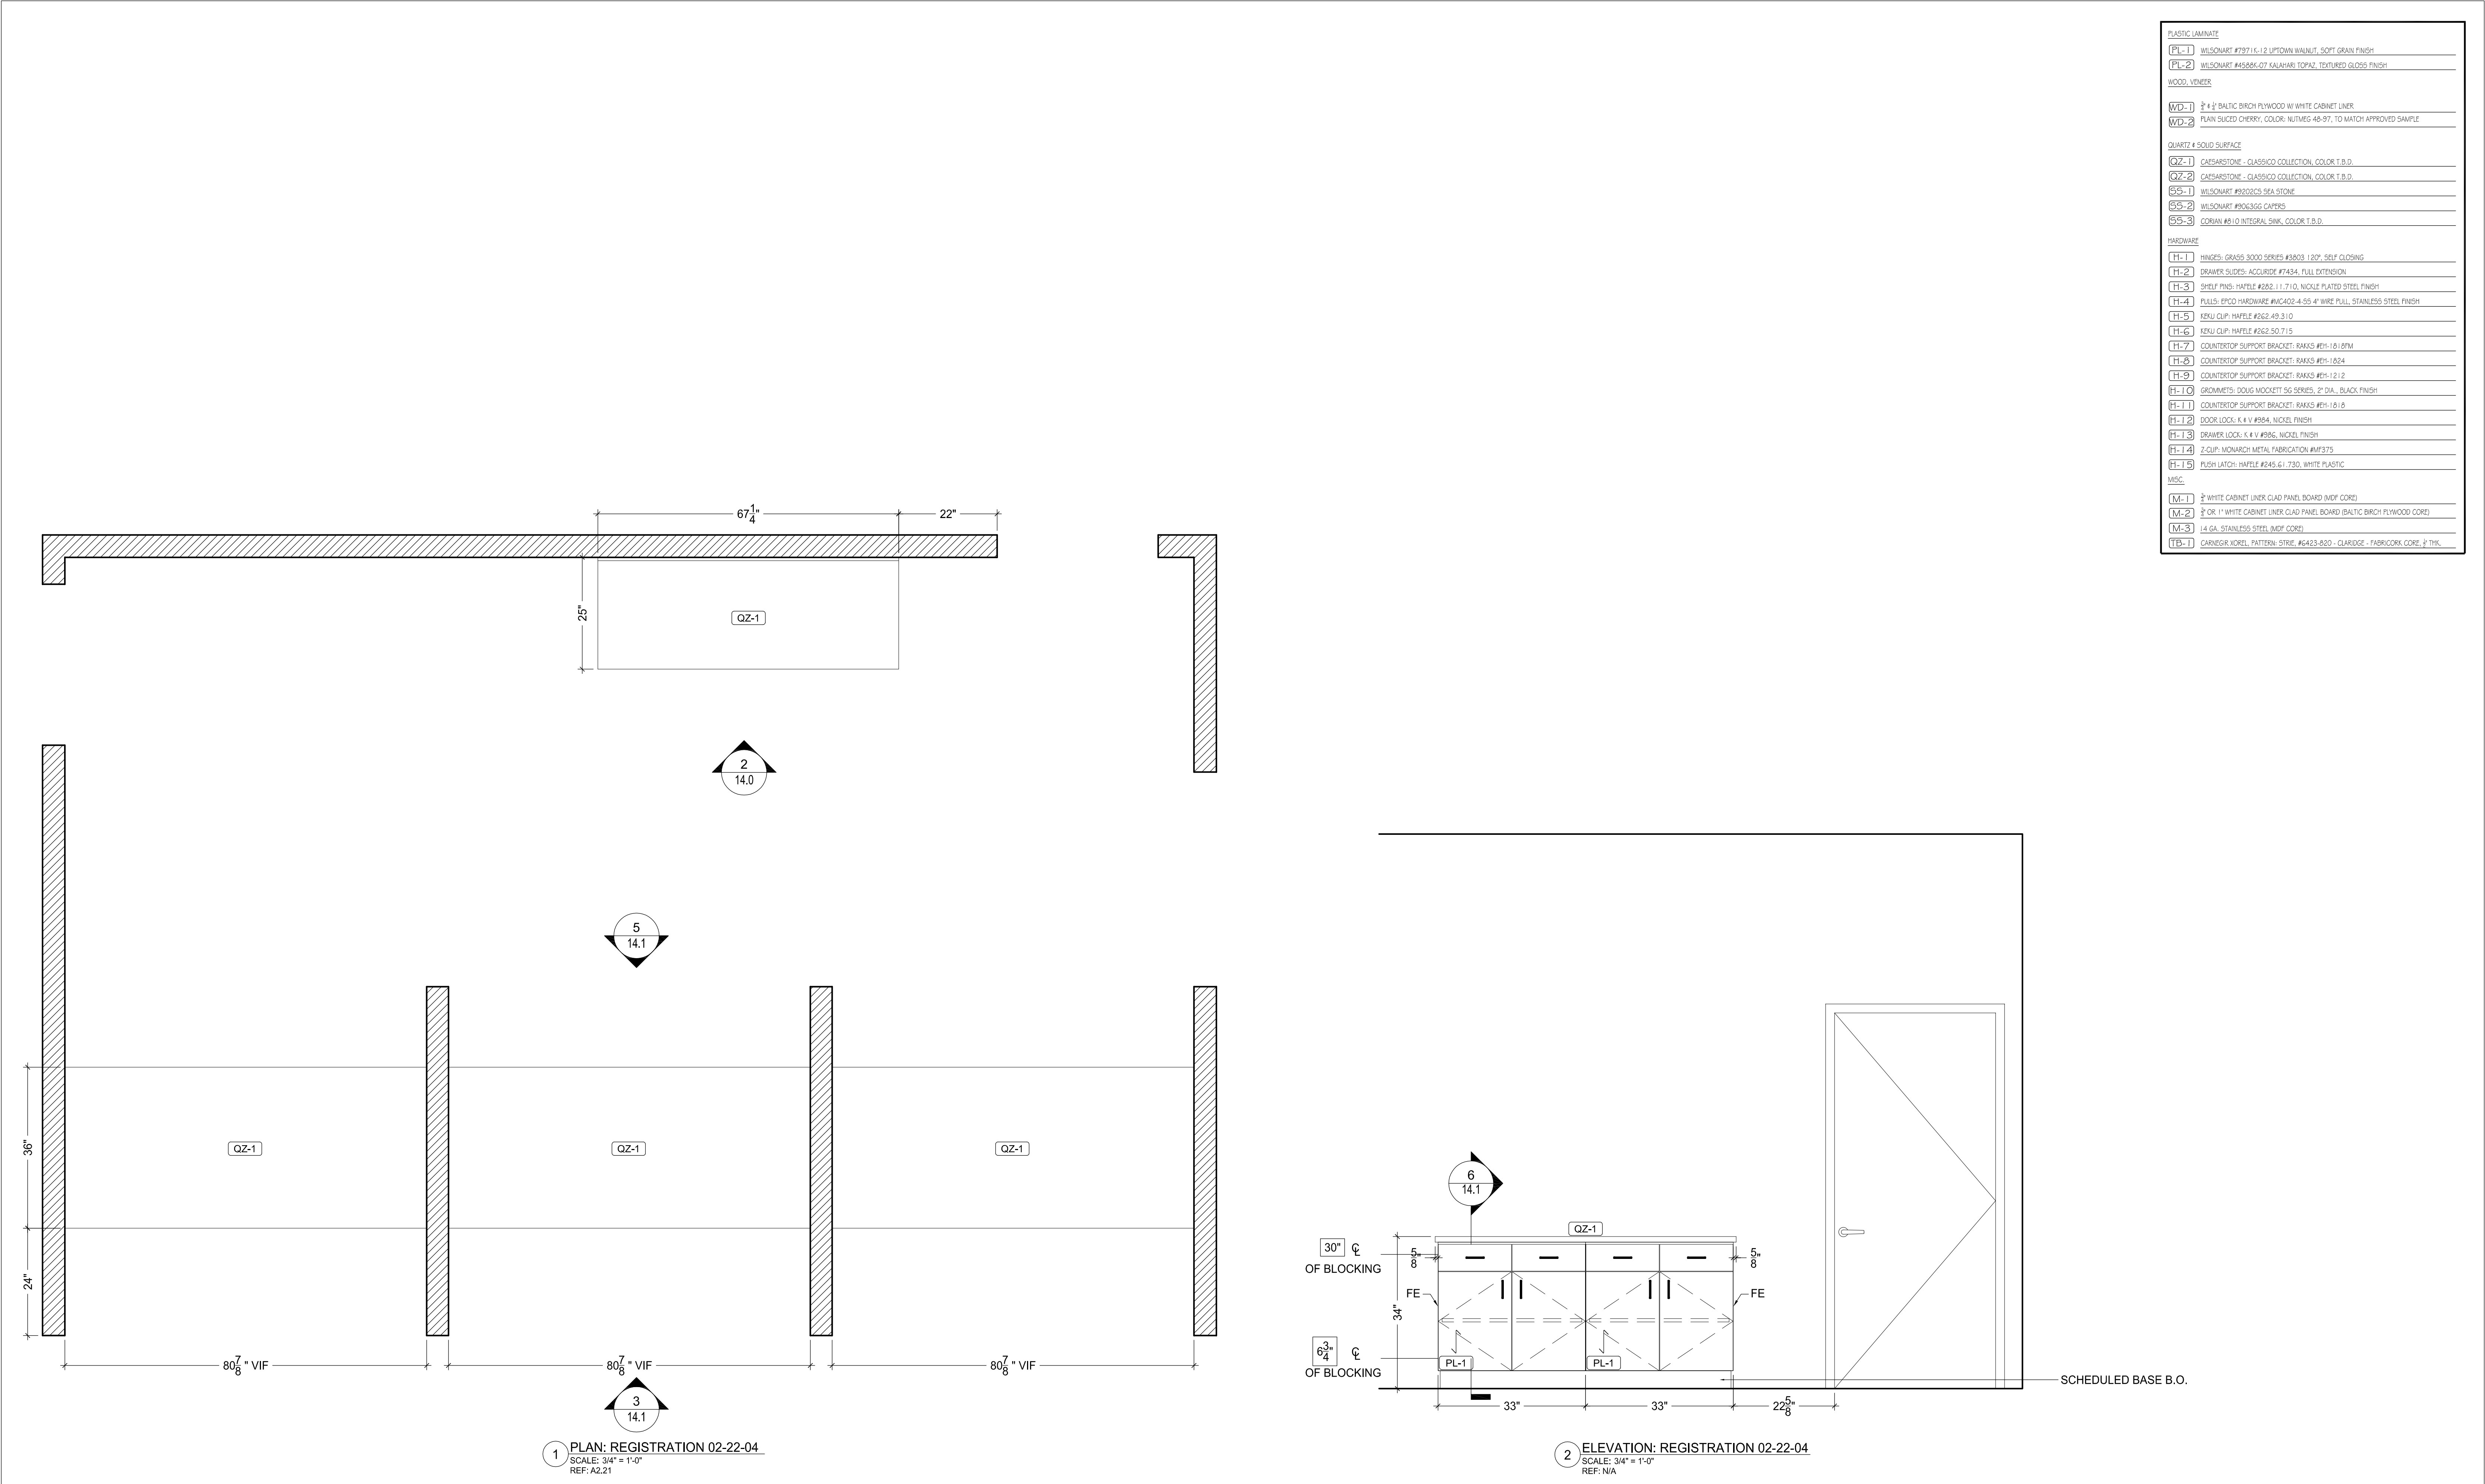


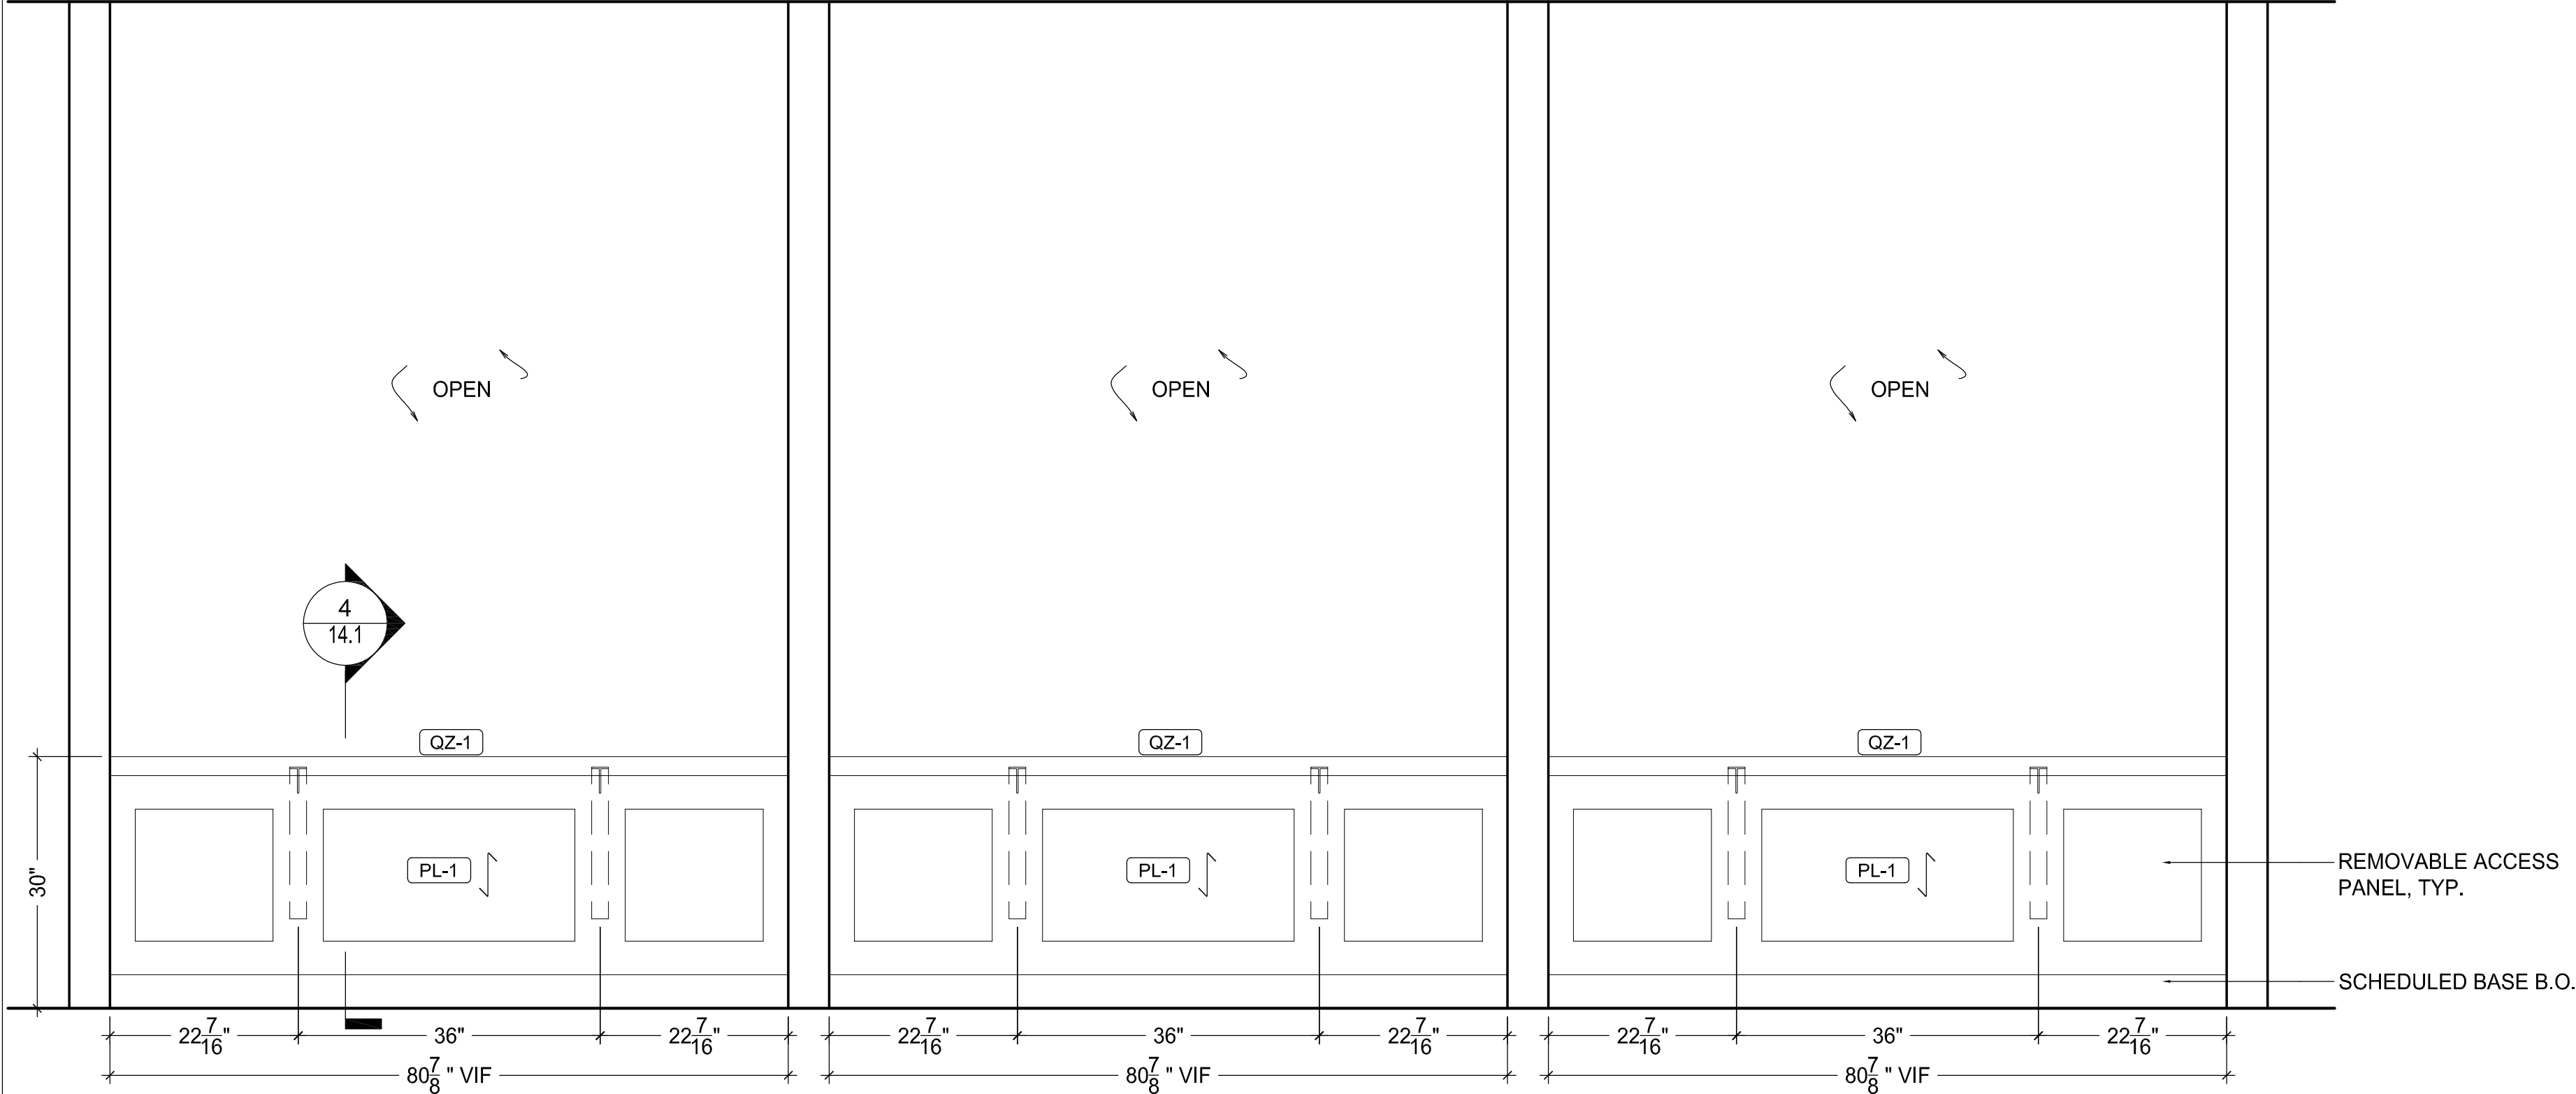


5 ELEVATION: REGISTRATION 02-22-04
SCALE: 3/4" = 1'-0"
REF: 10/A3.64

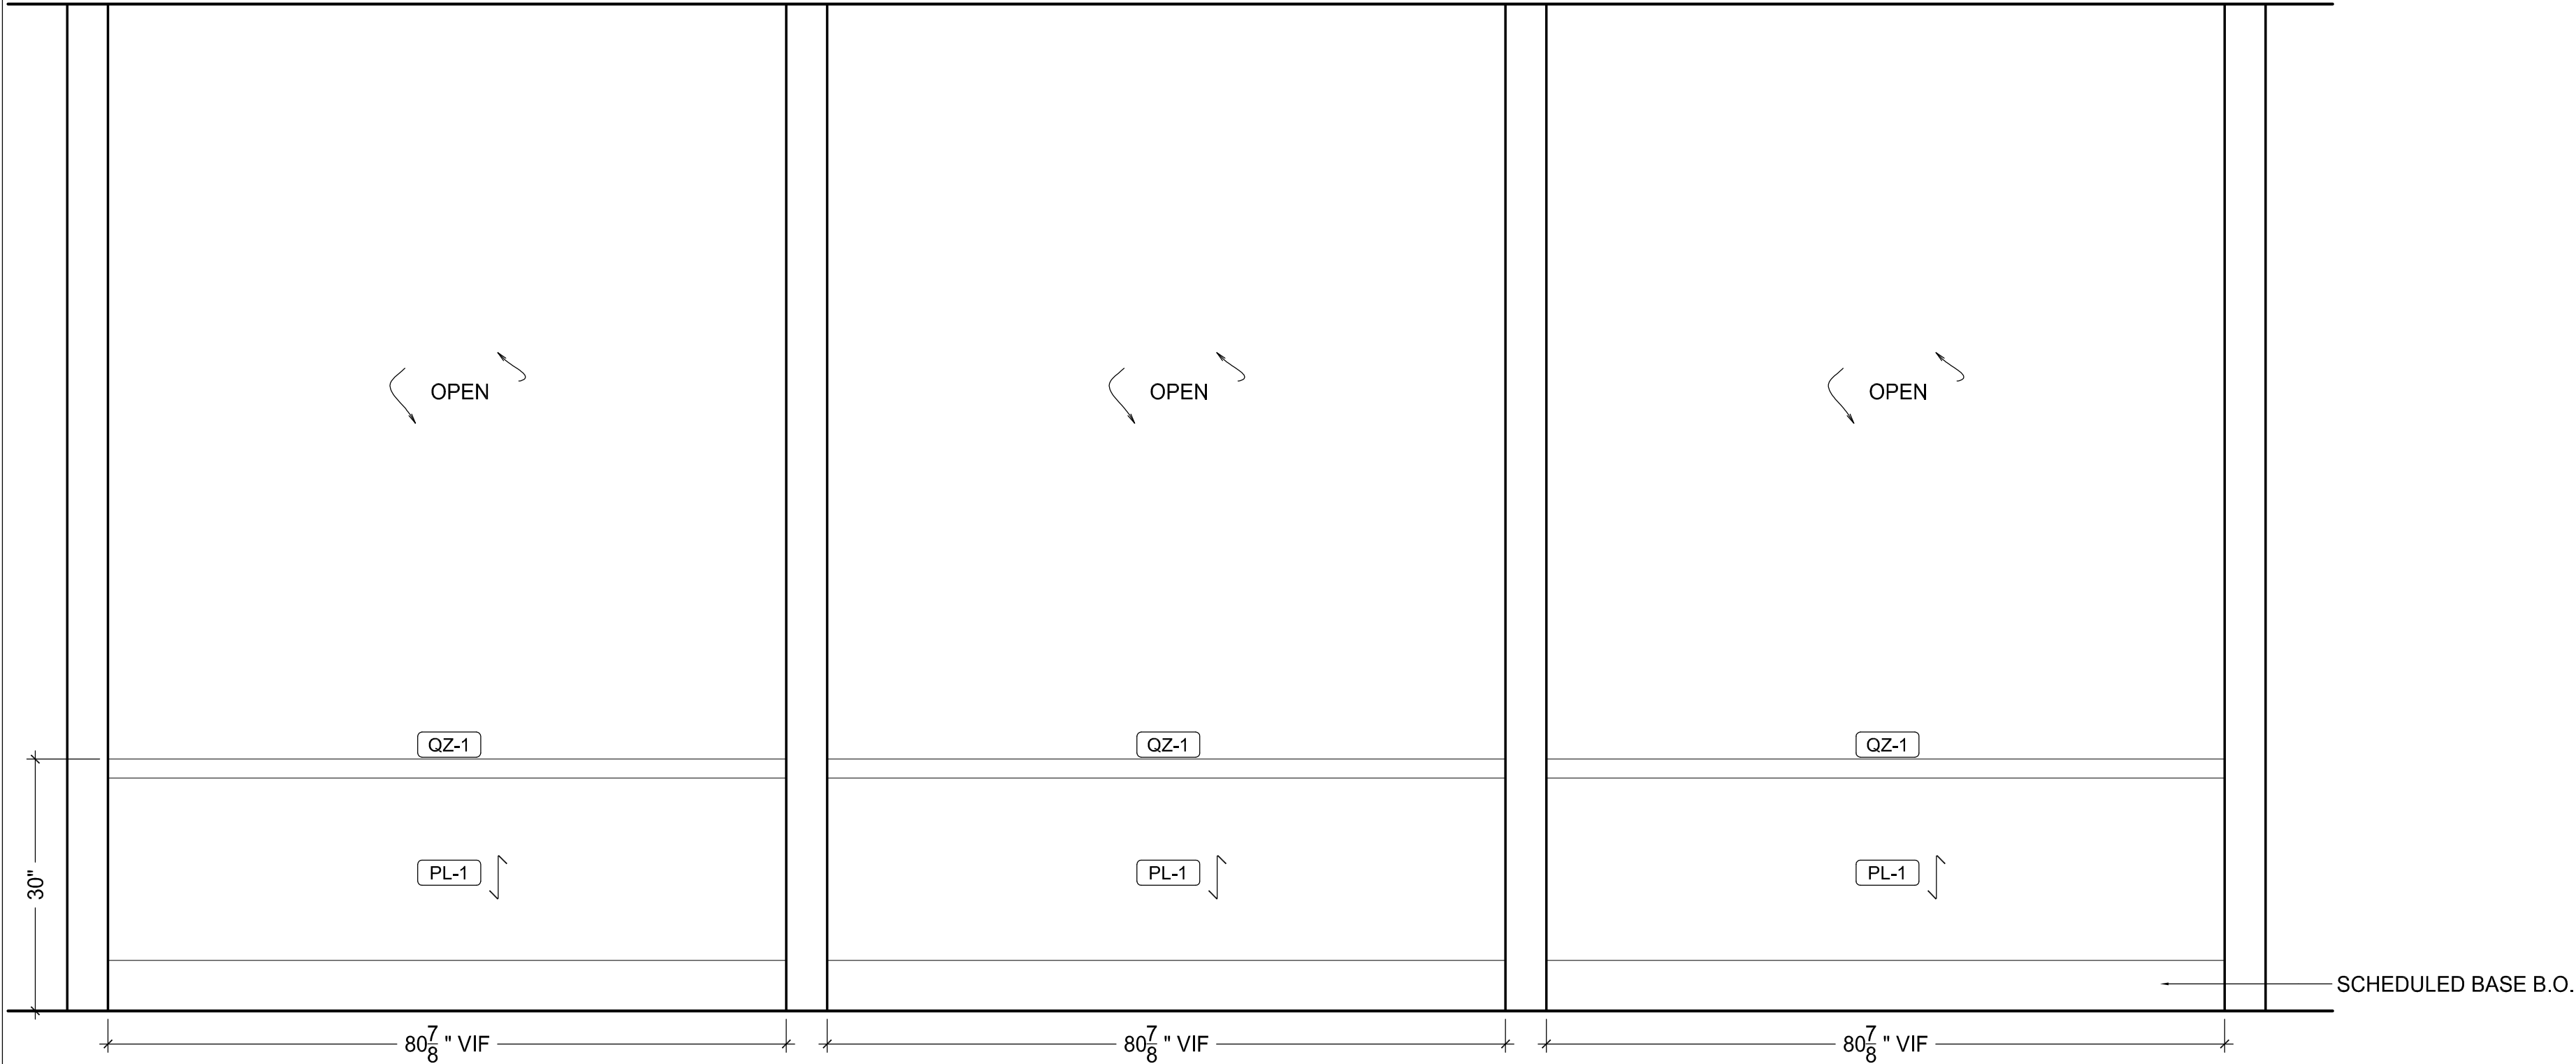

3 ELEVATION: REGISTRATION 02-22-04
SCALE: 3/4" = 1'-0"
REF: 09/A3.64

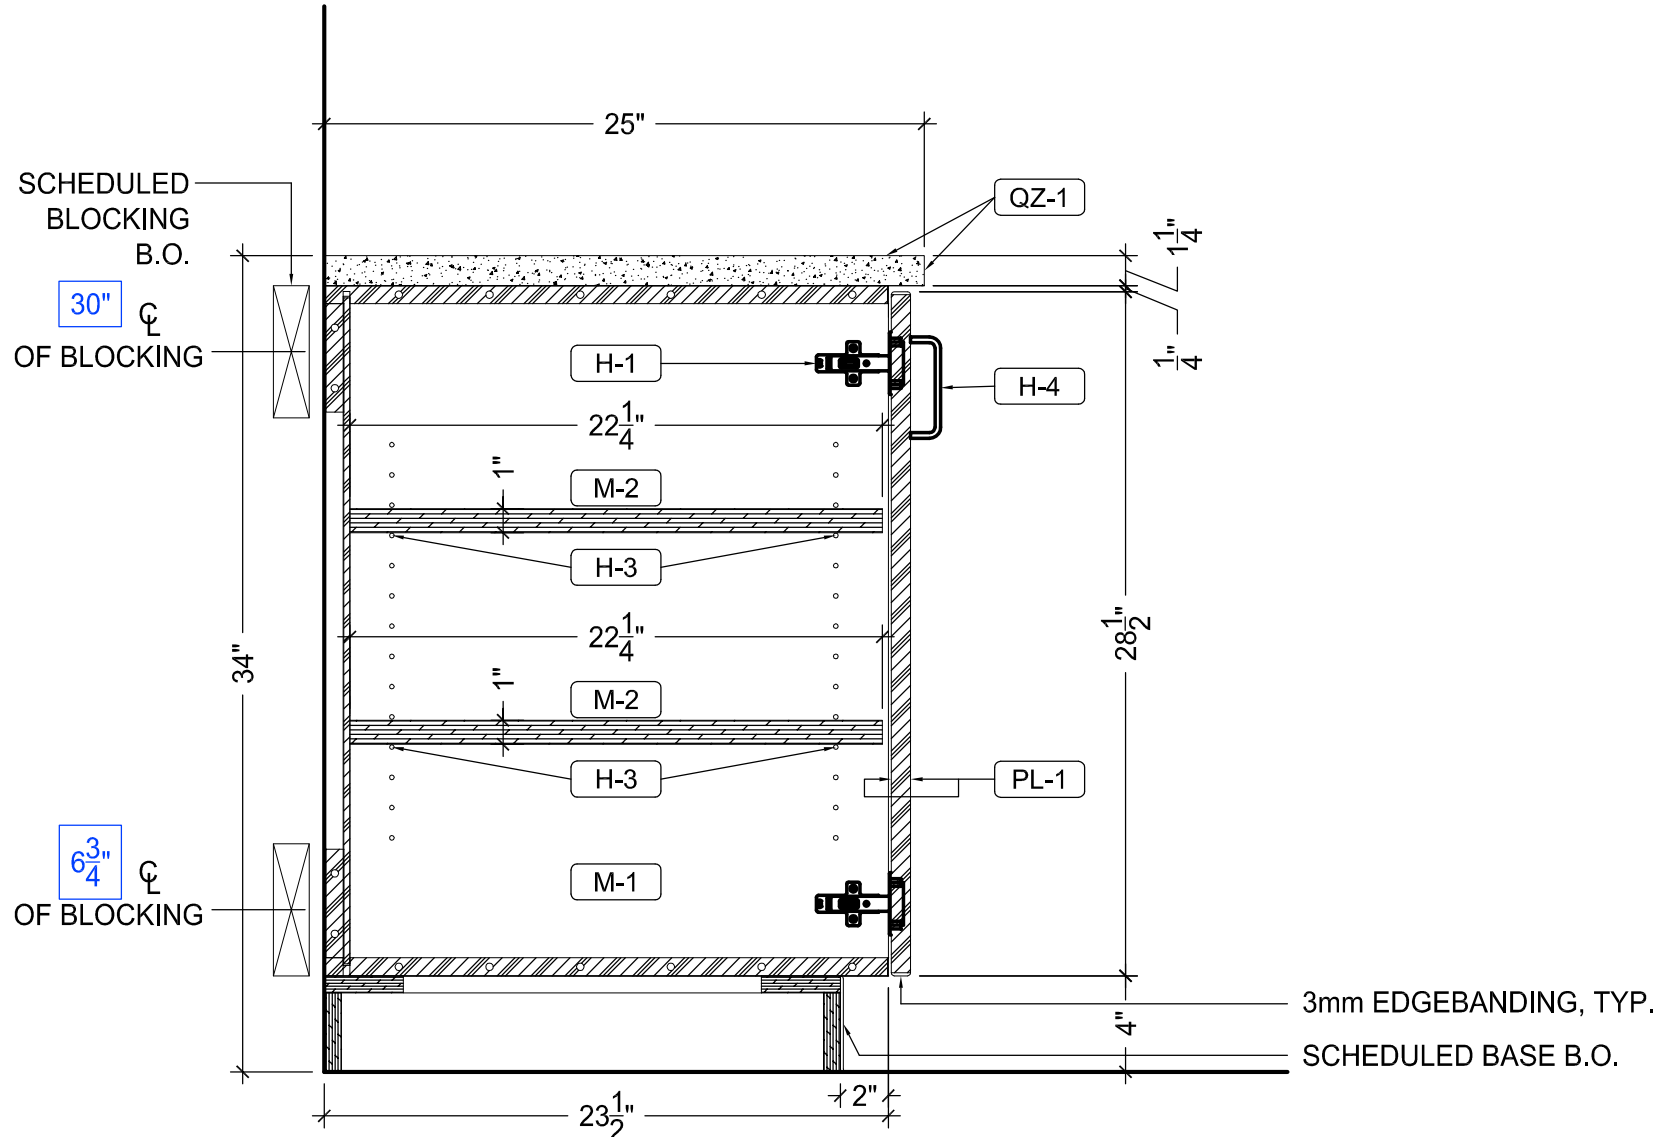

6 VERTICAL SECTION
SCALE: 1-1/2" = 1'-0"
REF: N/A

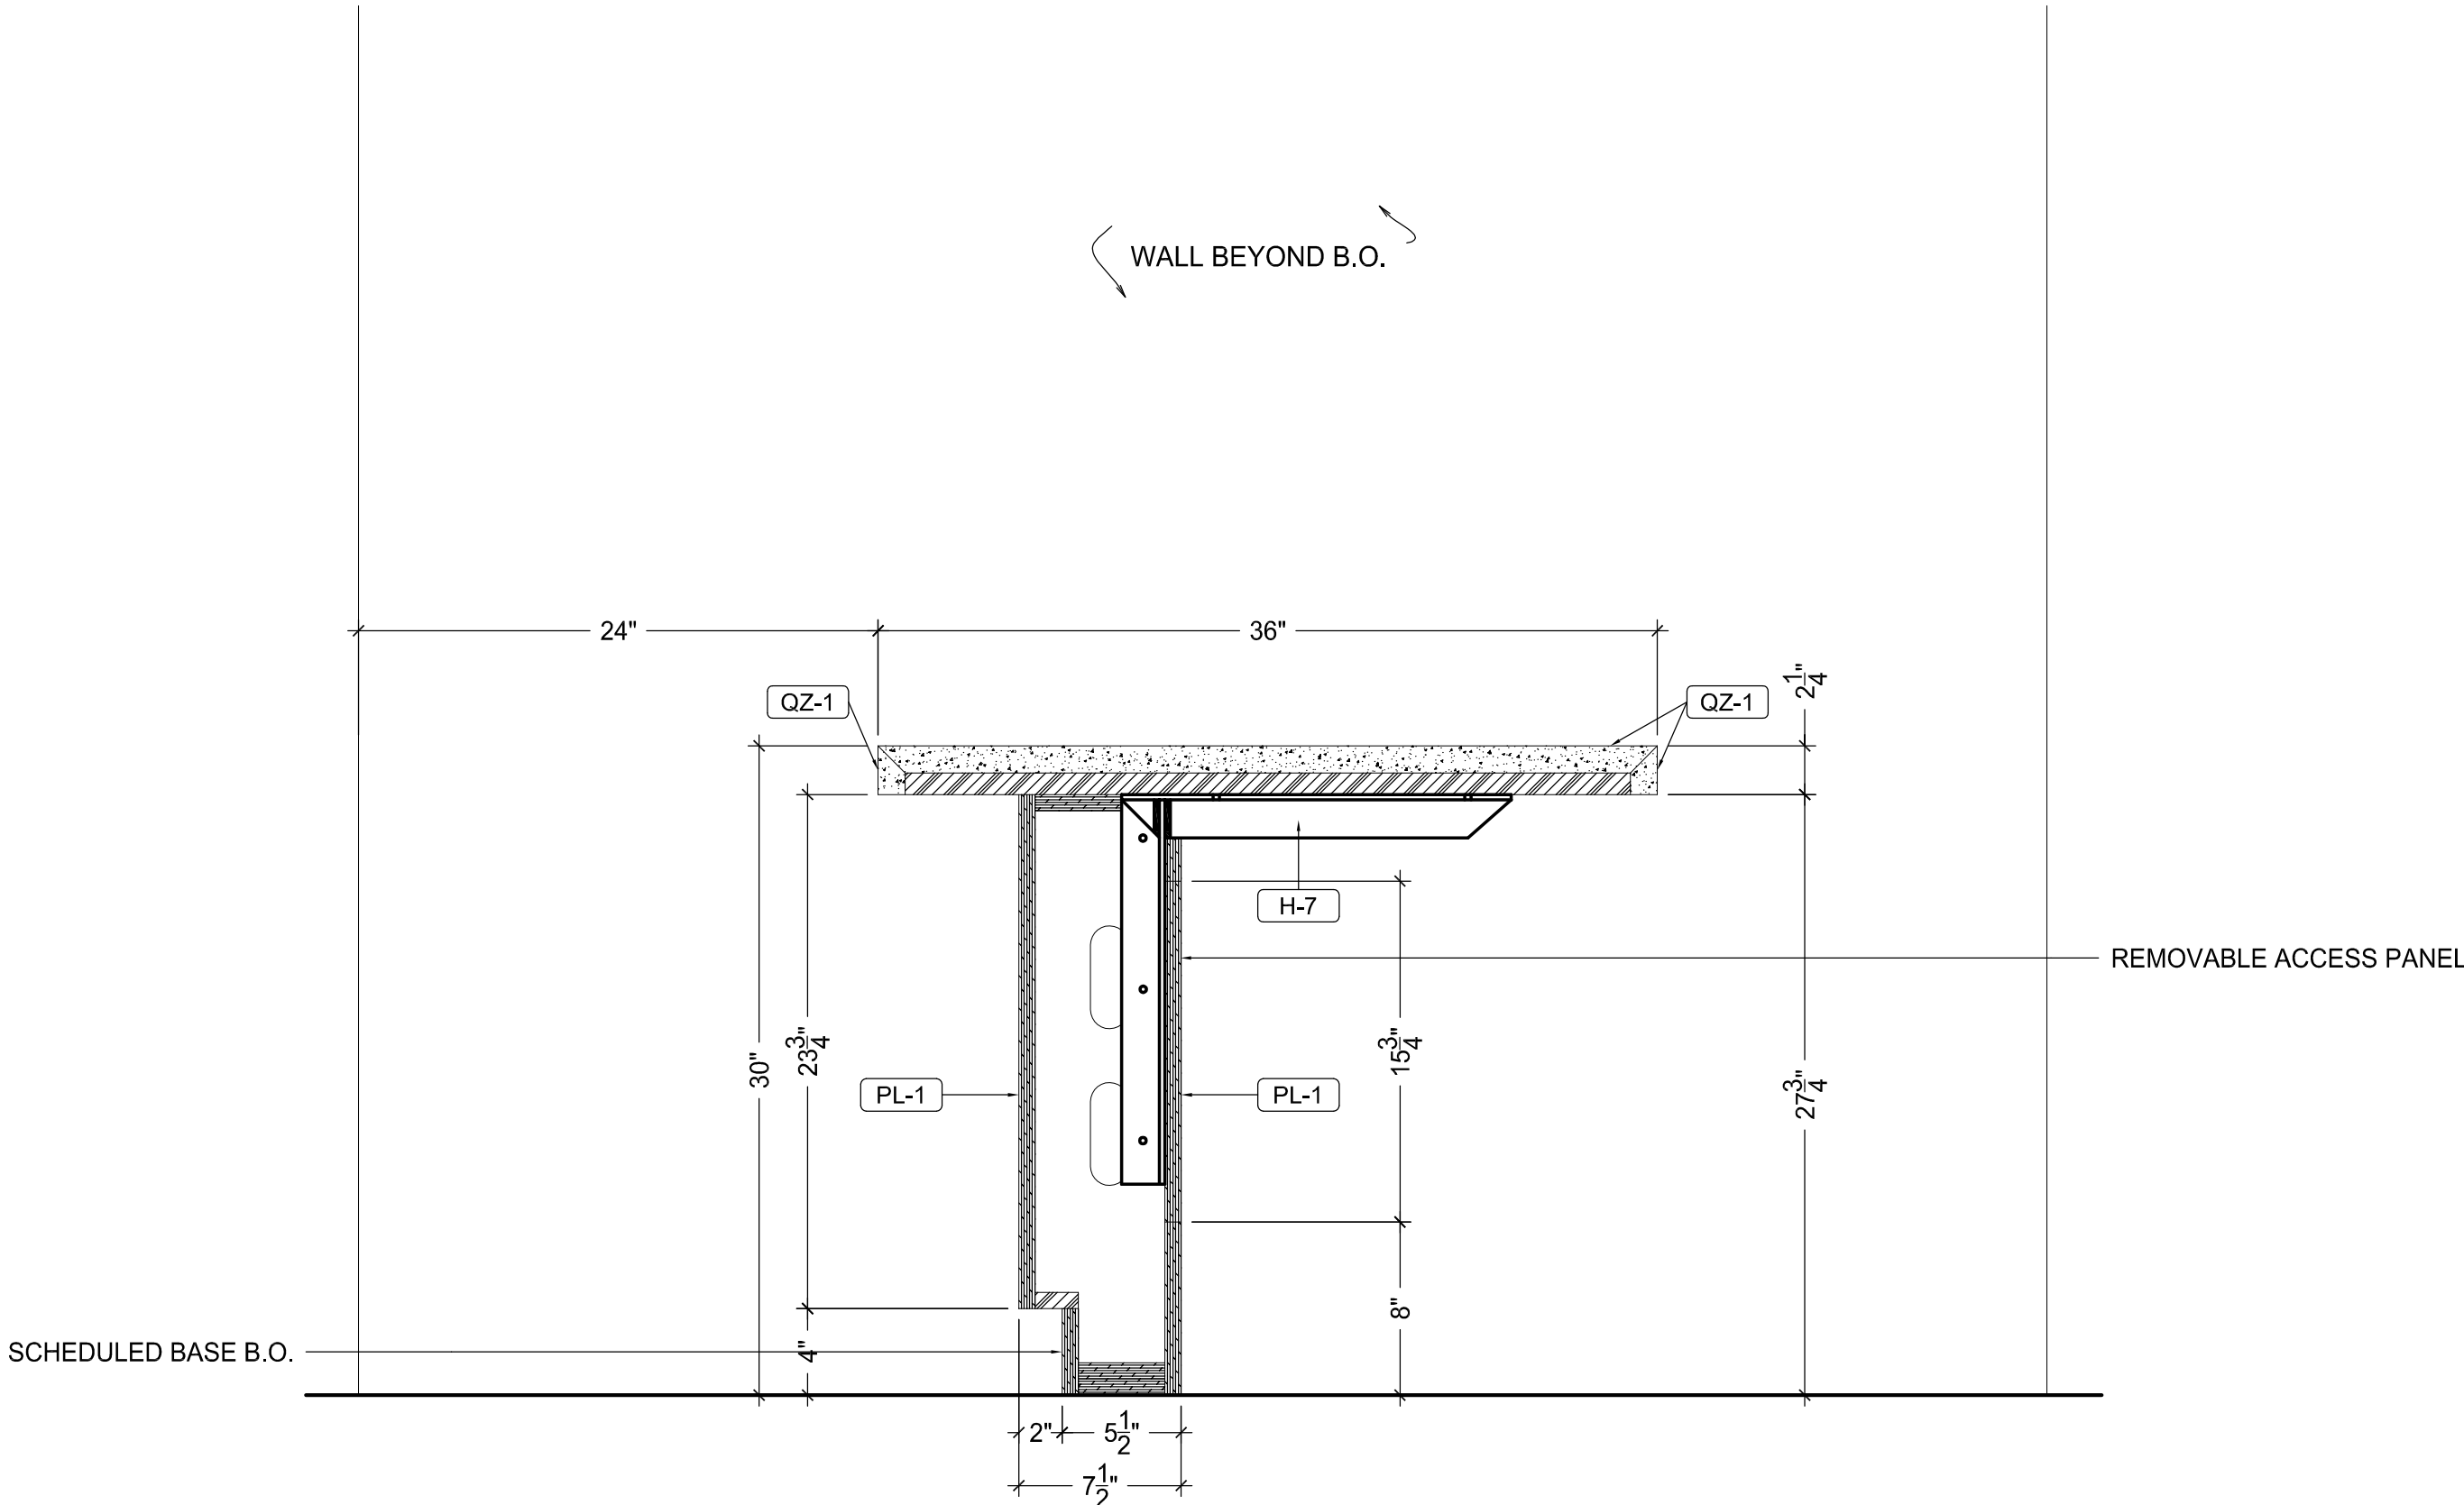


4 VERTICAL SECTION
SCALE: 1-1/2" = 1'-0"
REF: 11/A3.64

PLASTIC LAMINATE	
PL-1	WILSONART #7971 K-12 UPTOWN WALNUT, SOFT GRAY FINISH
PL-2	WILSONART #4586K-07 KALAHARI TOPAZ, TEXTURED GLOSS FINISH
WOOD VENEER	
WD-1	3/4" x 1/2" BALDIC BIRCH FLYWOOD W/ WHITE CABINET LINER
WD-2	PLAIN SUCED CHERRY, COLOR: NUTMEG AB-97, TO MATCH APPROVED SAMPLE
QUARTZ & SOLID SURFACE	
QZ-1	CARHARTSTONE - CLASSICO COLLECTION, COLOR T.B.D.
QZ-2	CARHARTSTONE - CLASSICO COLLECTION, COLOR T.B.D.
SS-1	WILSONART #B02GCS SEA STONE
SS-2	WILSONART #P063SG CAPRESS
SS-3	CORIAN #B-10 INTORAL SINK, COLOR T.B.D.
HARDWARE	
H-1	HINGES: GRASS 3000 SERIES #3803 120°, SELF CLOSING
H-2	DRAWER SLIDES: ACCURIDE #7434, FULL EXTENSION
H-3	SHelf PINS: HATFIELD #282, 1.17" O, NICKEL PLATED STEEL FINISH
H-4	PULLS: EPOC HARDWARE #NCA02-4-SS 4" WIRE PULL, STAINLESS STEEL FINISH
H-5	KNU CLIP: HATFIELD #262-49-310
H-6	KNU CLIP: HATFIELD #262-50-715
H-7	COUNTERTOP SUPPORT BRACKET: RAKKS #RH-1818FM
H-8	COUNTERTOP SUPPORT BRACKET: RAKKS #RH-1824
H-9	COUNTERTOP SUPPORT BRACKET: RAKKS #RH-1822
H-10	GRONNETS: DOUG MOCKETT 56 SERIES, 2" DIA., BLACK FINISH
H-11	COUNTERTOP SUPPORT BRACKET: RAKKS #RH-1818
H-12	DOOR LOCK: K & V #584, NICKEL FINISH
H-13	DRAWER LOCK: K & V #586, NICKEL FINISH
H-14	Z-CUP: MONARCHY METAL FABRICATION #MF375
H-15	PUSH LATCH: HATFIELD #245-61-730, WHITE PLASTIC
MISC.	
M-1	3/4" WHITE CABINET LINER CLAD PANEL BOARD (MDF CORE)
M-2	3/4" OR 1" WHITE CABINET LINER CLAD PANEL BOARD (BALDIC BIRCH FLYWOOD CORE)
M-3	1/4 GA. STAINLESS STEEL (MDF CORE)
TB-1	CARNEGIE XOREL PATTERN: STIRE, #6423-830 - CLARIDGE - FABRICORE CORE, 1/2" THK.

DATE:	REVISIONS:

PROJECT NAME & LOCATION:	
CHEROKEE NATION OUTPATIENT HEALTH CENTER - TAHLEQUAH TAHLEQUAH, OK	

PAGE TITLE: REGISTRATION 02-22-04			
PROJECT NUMBER: 2119		LEVEL/SECTOR: LEVEL 02 - SECTOR 01	
DRAWING BY: M.G.		REV BY: J.K.	
		DRAWING DATE: 12-10-17	
			PAGE NUMBER: 14.1

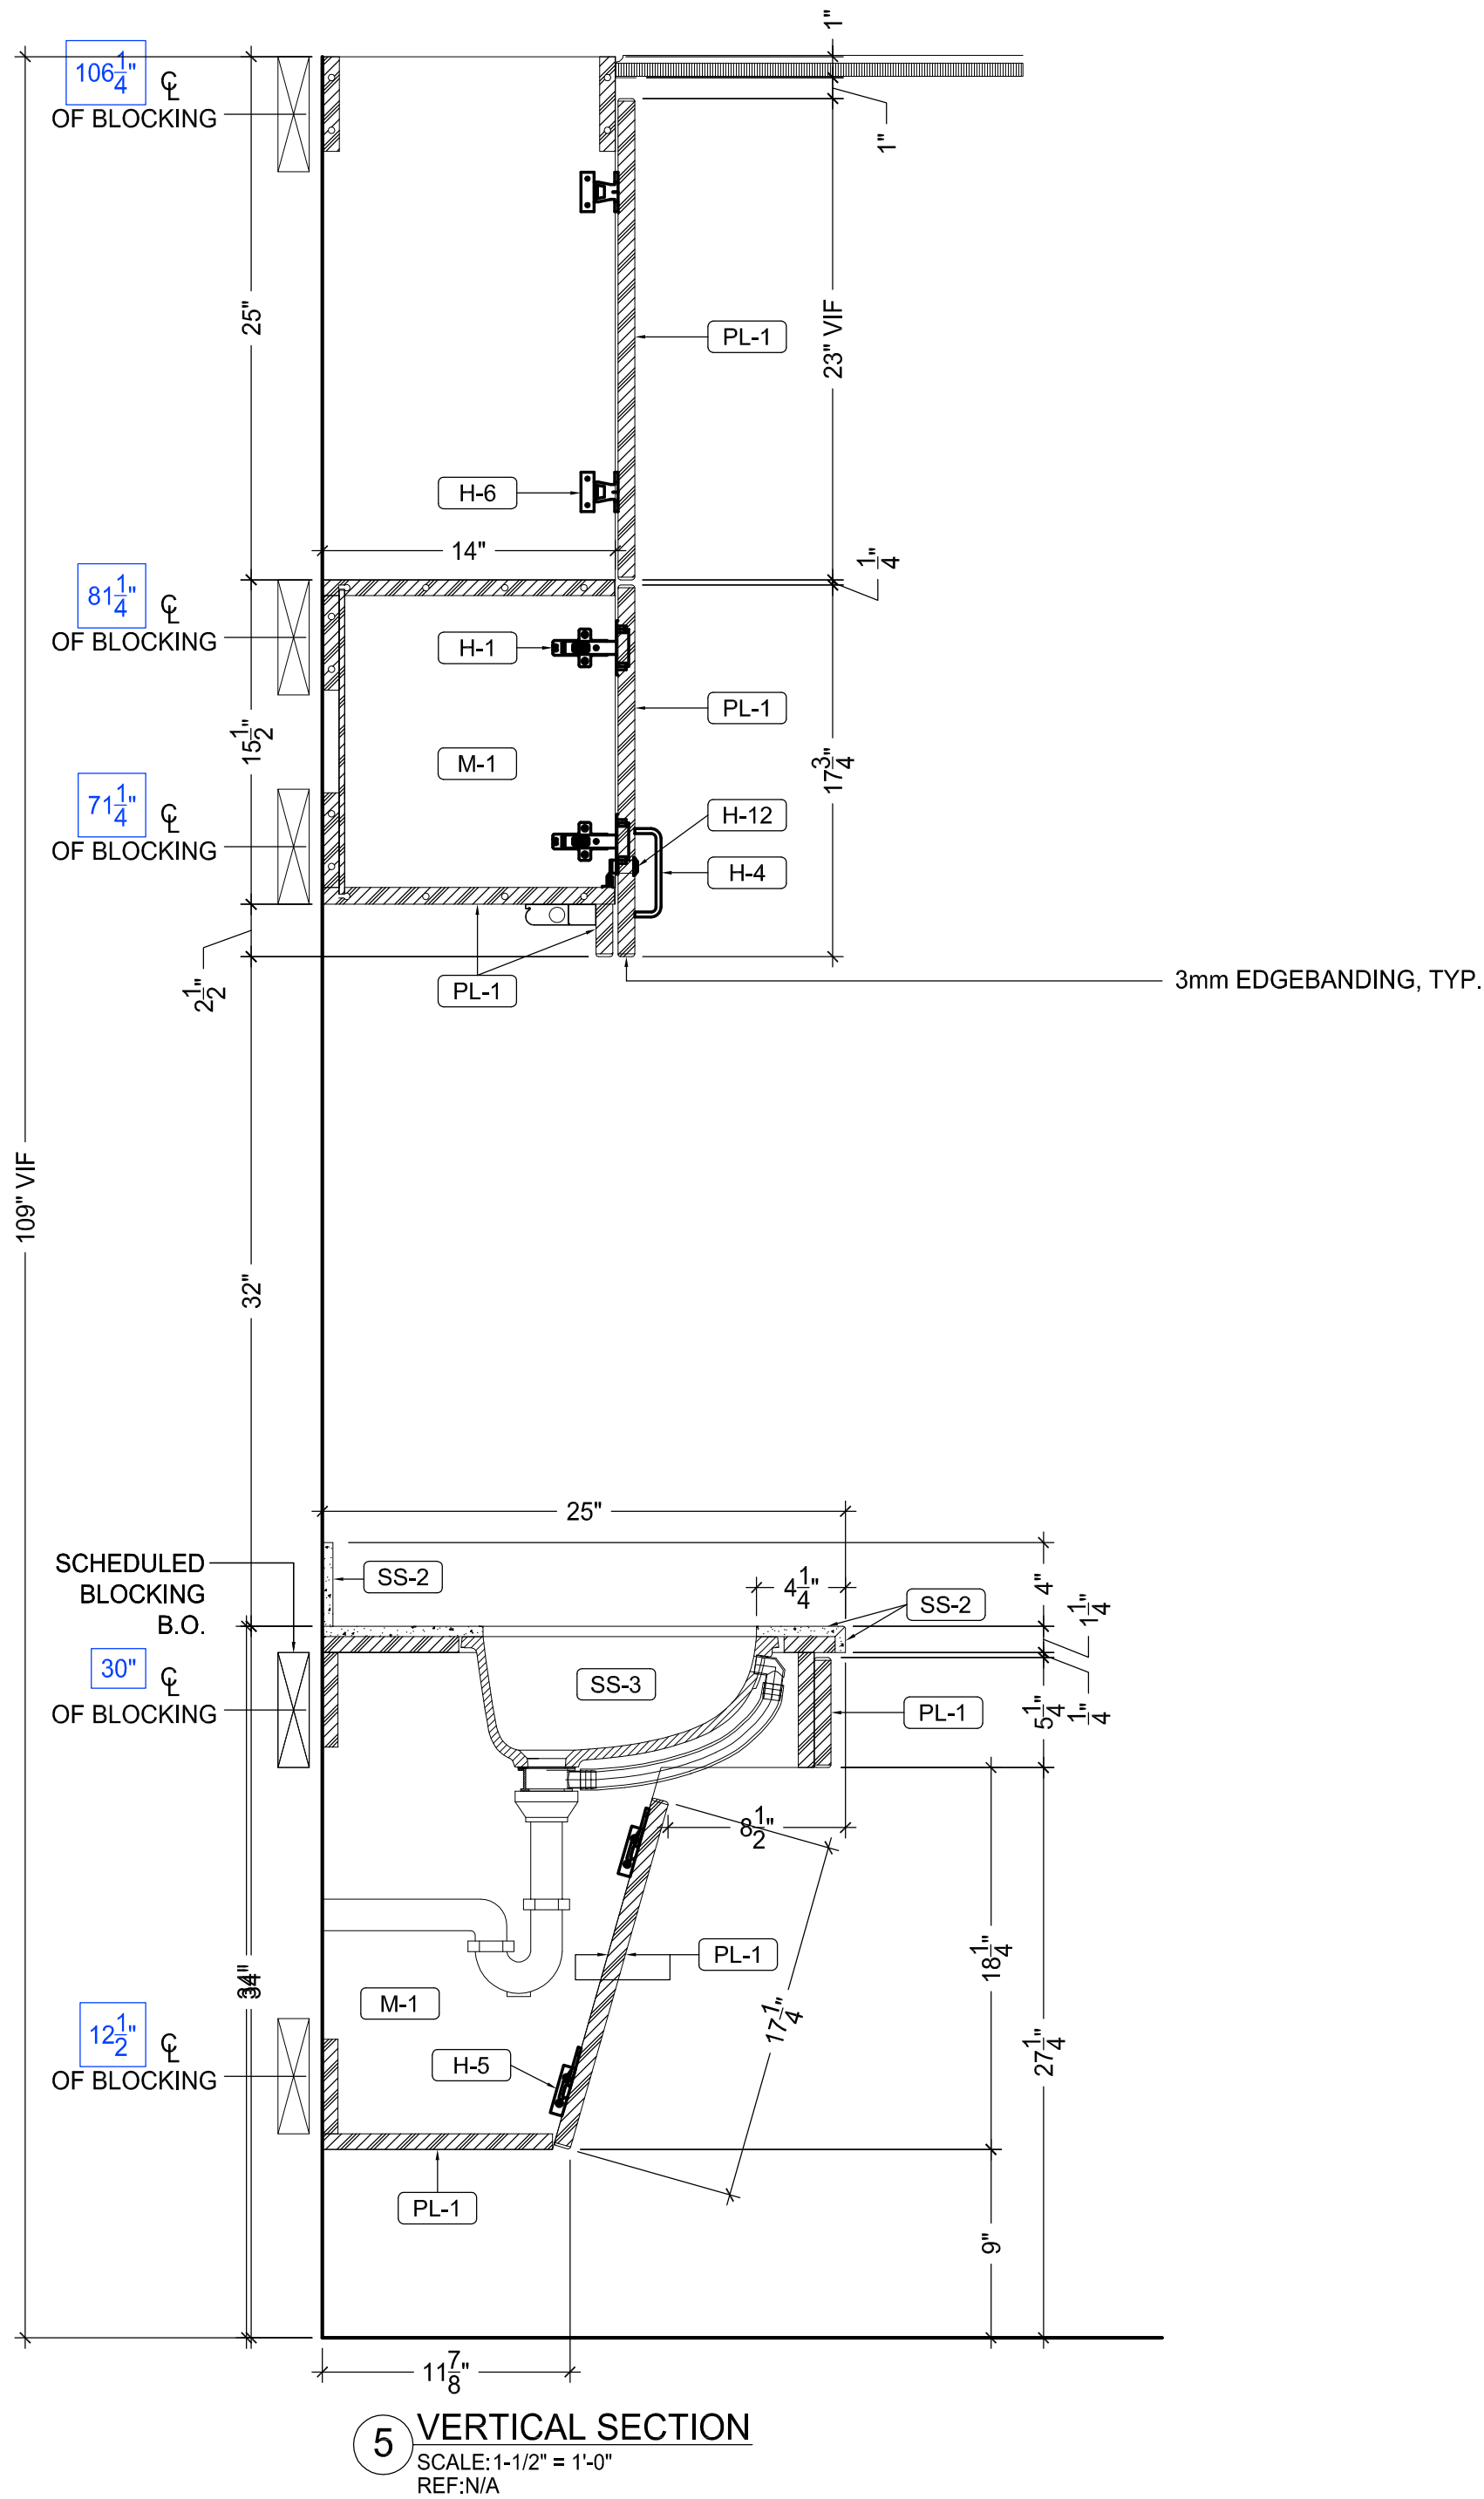

PLASTIC LAMINATE	
PL-1	WILSONART #7971 K-12 UPTOWN WALNUT, SOFT GRAIN FINISH
PL-2	WILSONART #4526K-07 KALAHARI TOPAZ, TEXTURED GLOSS FINISH
WOOD VENEER	
WD-1	3/4" Baltic Birch Plywood w/ White Cabinet Liner
WD-2	PLAIN SUCCED CHERRY, COLOR: NUTMEG AB-97, TO MATCH APPROVED SAMPLE
QUARTZ & SOLID SURFACE	
QZ-1	CARHARTSTONE - CLASSICO COLLECTION, COLOR T.B.D.
QZ-2	CARHARTSTONE - CLASSICO COLLECTION, COLOR T.B.D.
SS-1	WILSONART #B022CS SEA STONE
SS-2	WILSONART #P063SG CAPRES
SS-3	CORIAN #B-10 INTEGRAL SINK, COLOR T.B.D.
HARDWARE	
H-1	HINGES: GRASS 3000 SERIES #3803 120°, SELF CLOSING
H-2	DRAWER SLIDES: ACCURIDE #7434, FULL EXTENSION
H-3	SHelf PINS: HATFLE #282.11 7/10, NICKLE PLATED STEEL FINISH
H-4	PULLS: EPOD HARDWARE #NCA02-4-SS 4" WIRE PULL, STAINLESS STEEL FINISH
H-5	KFPU CLIP: HATFLE #262.49.310
H-6	KFPU CLIP: HATFLE #262.50.715
H-7	COUNTERTOP SUPPORT BRACKET: RAKKS #RH-1818FM
H-8	COUNTERTOP SUPPORT BRACKET: RAKKS #RH-1824
H-9	COUNTERTOP SUPPORT BRACKET: RAKKS #RH-1812
H-10	GRONNETTS: DOUG MOCKETT SG SERIES, 2" DIA., BLACK FINISH
H-11	COUNTERTOP SUPPORT BRACKET: RAKKS #RH-1818
H-12	DOOR LOCK: K & V #584, NICKEL FINISH
H-13	DRAWER LOCK: K & V #586, NICKEL FINISH
H-14	Z CLIP: MONARCHY METAL FABRICATION #MF375
H-15	PUSH LATCH: HATFLE #245.61.730, WHITE PLASTIC
MISC.	
M-1	3/4" WHITE CABINET LINER CLAD PANEL BOARD (MDF CORE)
M-2	3/4" OR 1" WHITE CABINET LINER CLAD PANEL BOARD (BALTIC BIRCH PLYWOOD CORE)
M-3	1/4 GA. STAINLESS STEEL (MDF CORE)
TB-1	CARNIEGR NOREL PATTERN: STIRRE, #G423-830 - CLARIDGE - FABRICORK CORE, 1/2" THK.

DATE:	REVISIONS:

PROJECT NAME & LOCATION:

CHEROKEE NATION OUTPATIENT
HEALTH CENTER - TAHLEQUAH
TAHLEQUAH, OK

PAGE TITLE: EEG WORK 02-23-32				
PROJECT NUMBER: 2119		LEVEL/SECTOR: LEVEL 02 - SECTOR 01		PAGE NUMBER: 15.1
DRAWING BY: M.G.	REV BY: J.K.	DRAWING DATE: 12-10-17		